
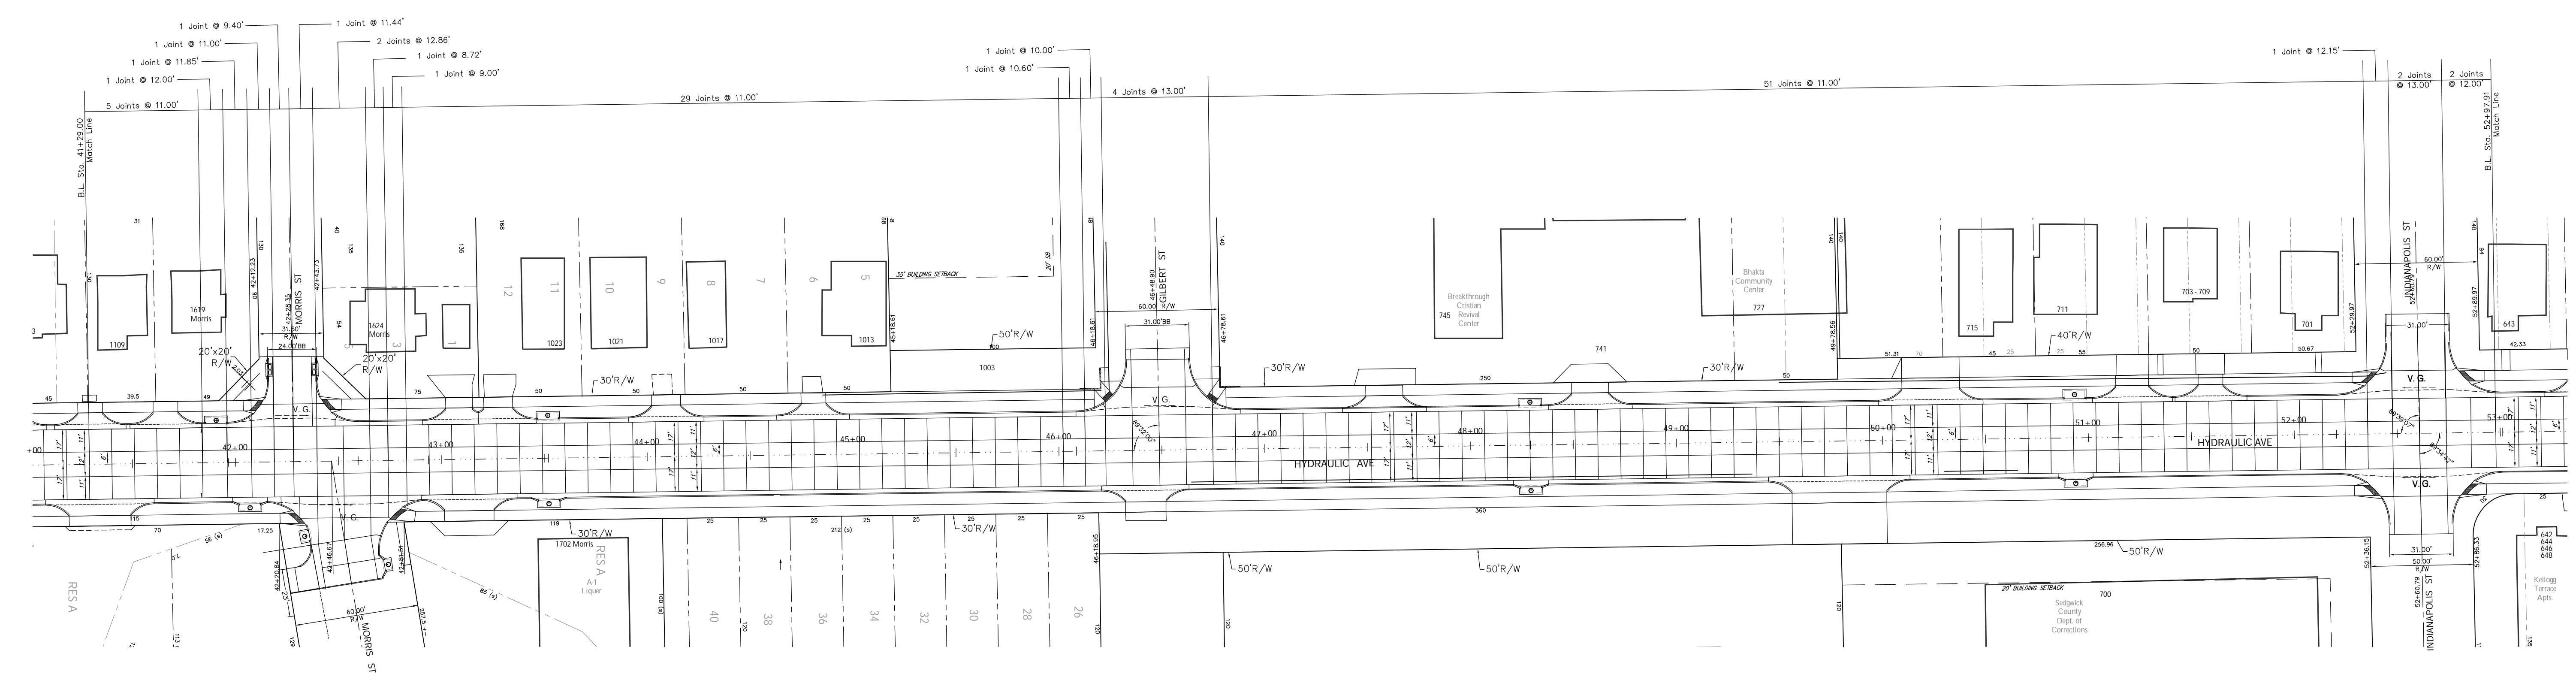
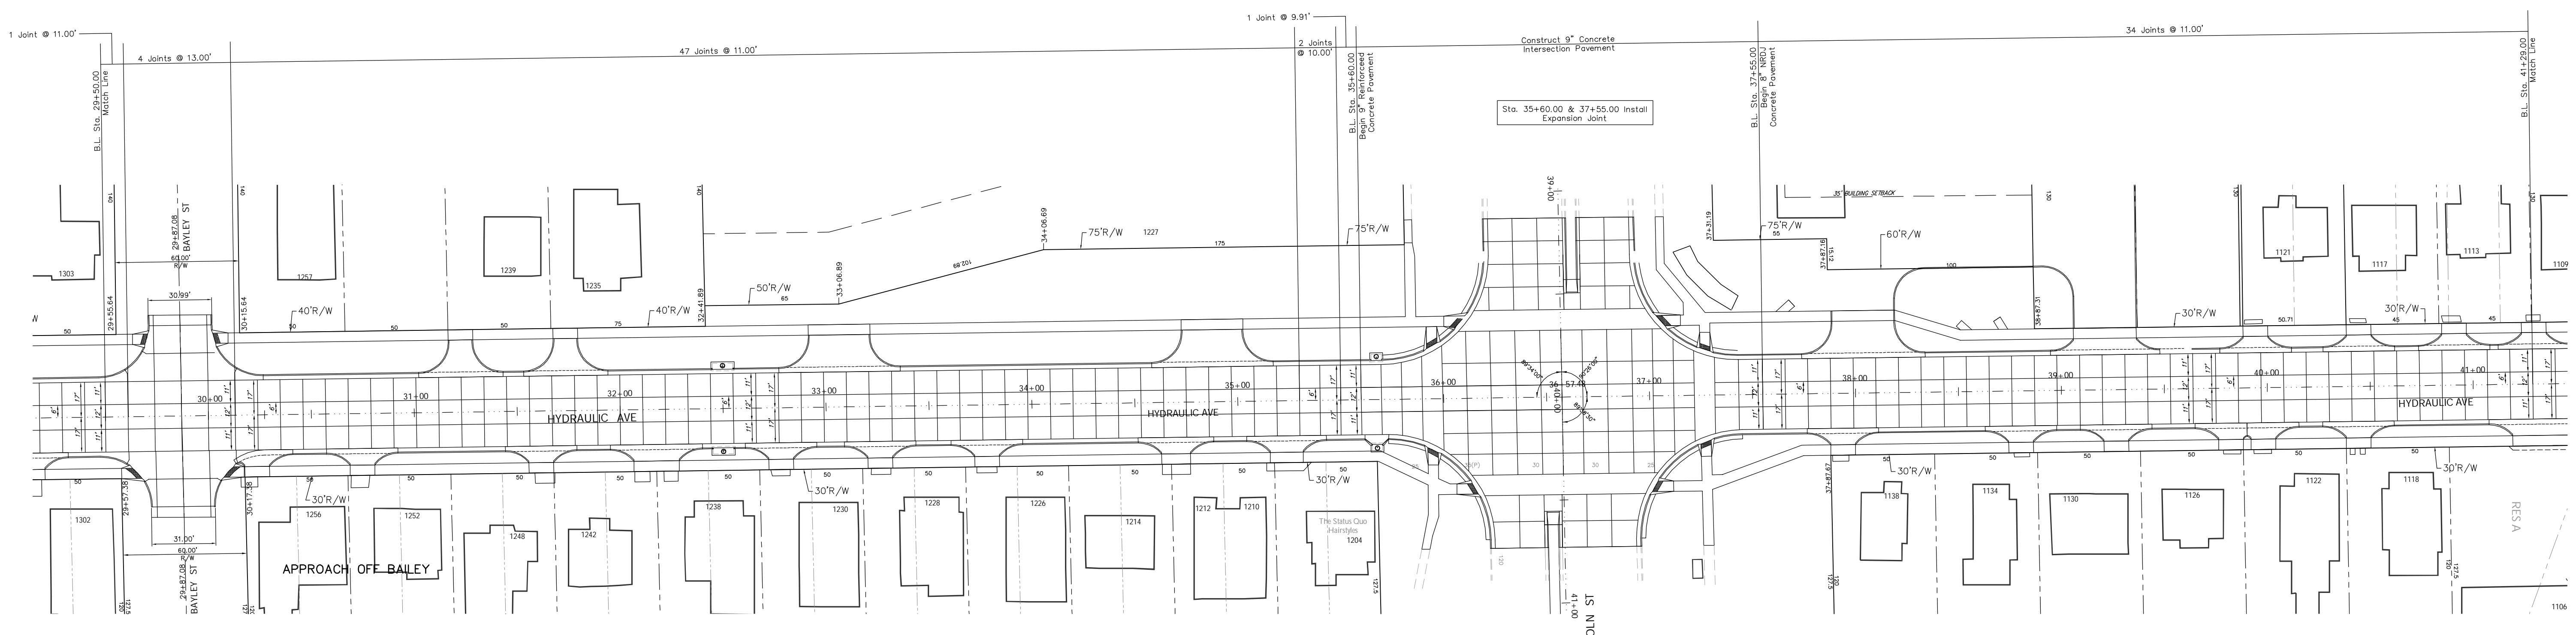


FHWA REGION NO.	STATE	PROJECT NO.	FISCAL YEAR	SHEET NO.	TOTAL SHEETS
7	KANSAS	87N-0503-01	2009	31	101

FEDERAL Project No. ARRA-N050(301)

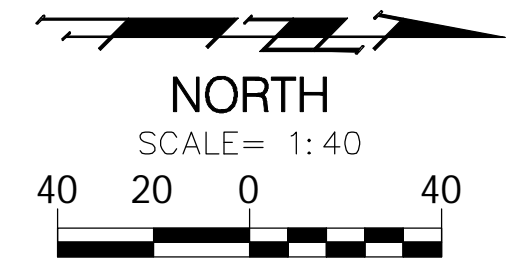

Design: AZIERE Drawn: STAFF Approved: AZIERE Scale: NOTED	Project No. 07-10-E-968 <b>CONCRETE JOINT PLAN</b> Hydraulic ~ Harry to Kellogg	<b>Baughman Company, P.A.</b> 315 Ellis St. Wichita, KS 67211 P 316-262-7271 F 316-262-0149 ENGINEERING   SURVEYING   PLANNING   LANDSCAPE ARCHITECTURE	September 2009 SHEET <b>31</b> OF <b>101</b>
--	---	---	--