
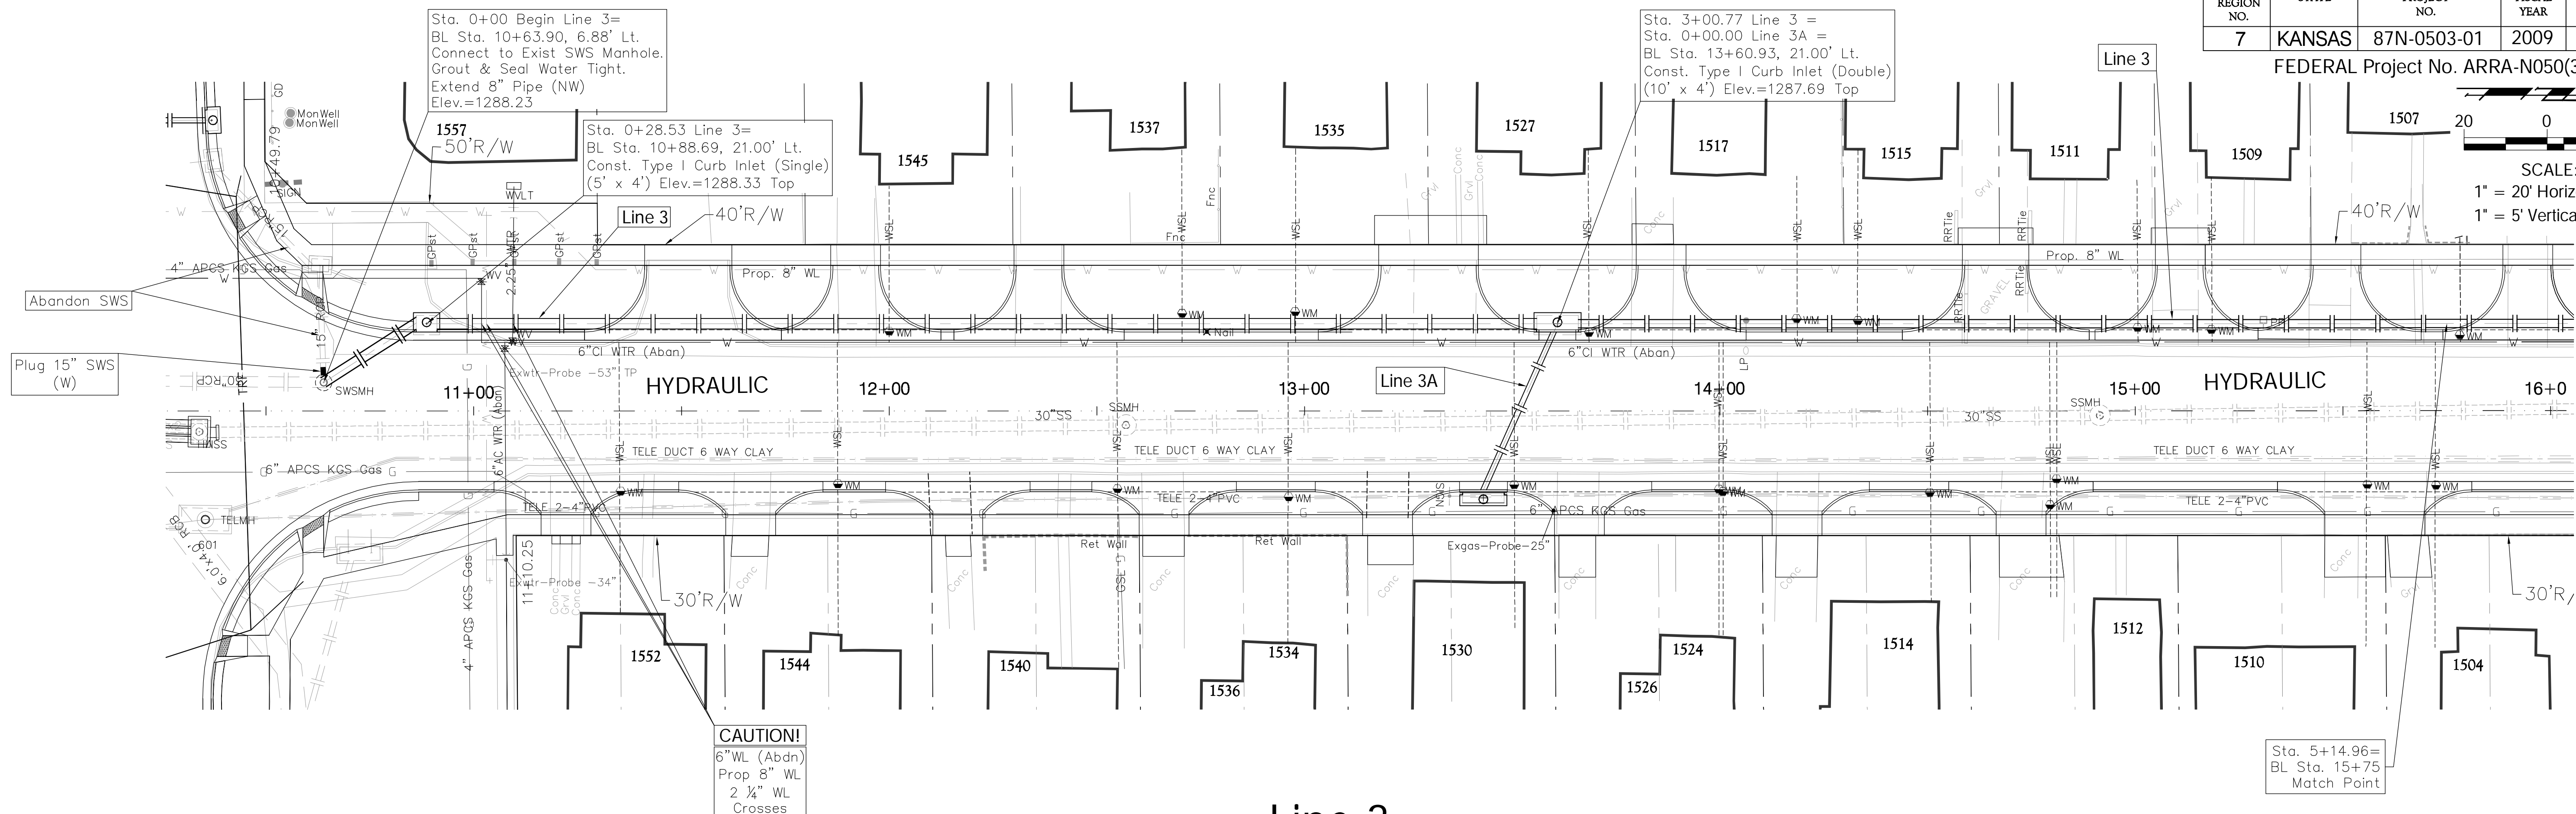


FHWA REGION NO.	STATE	PROJECT NO.	FISCAL YEAR	SHEET NO.	TOTAL SHEETS
7	KANSAS	87N-0503-01	2009	35	101

FEDERAL Project No. ARRA-N050(301)

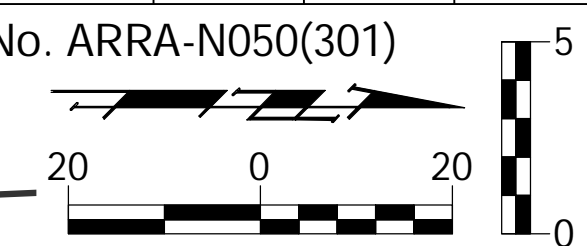

Line 3

CAUTION!
6" WL (Abdn)
Prop 8" WL
2 1/4" WL
Crosses

Sta. 5+14.96=
BL Sta. 15+75
Match Point

