



FHWA REGION NO.	STATE	PROJECT NO.	FISCAL YEAR	SHEET NO.	TOTAL SHEETS
7	KANSAS	87N-0503-01	2009	59	101

FEDERAL Project No. ARRA-N050(301)

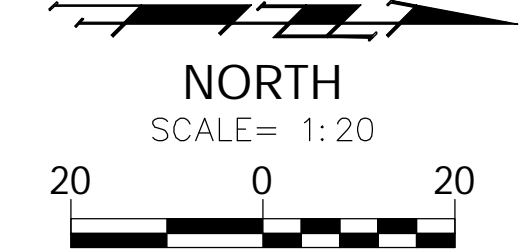

Hydraulic 1200 S  
9" Metro  
Size Varies  
(See Dtl Sheet)

Bayley 1600 E  
9" Metro  
Size Varies  
(See Dtl Sheet)

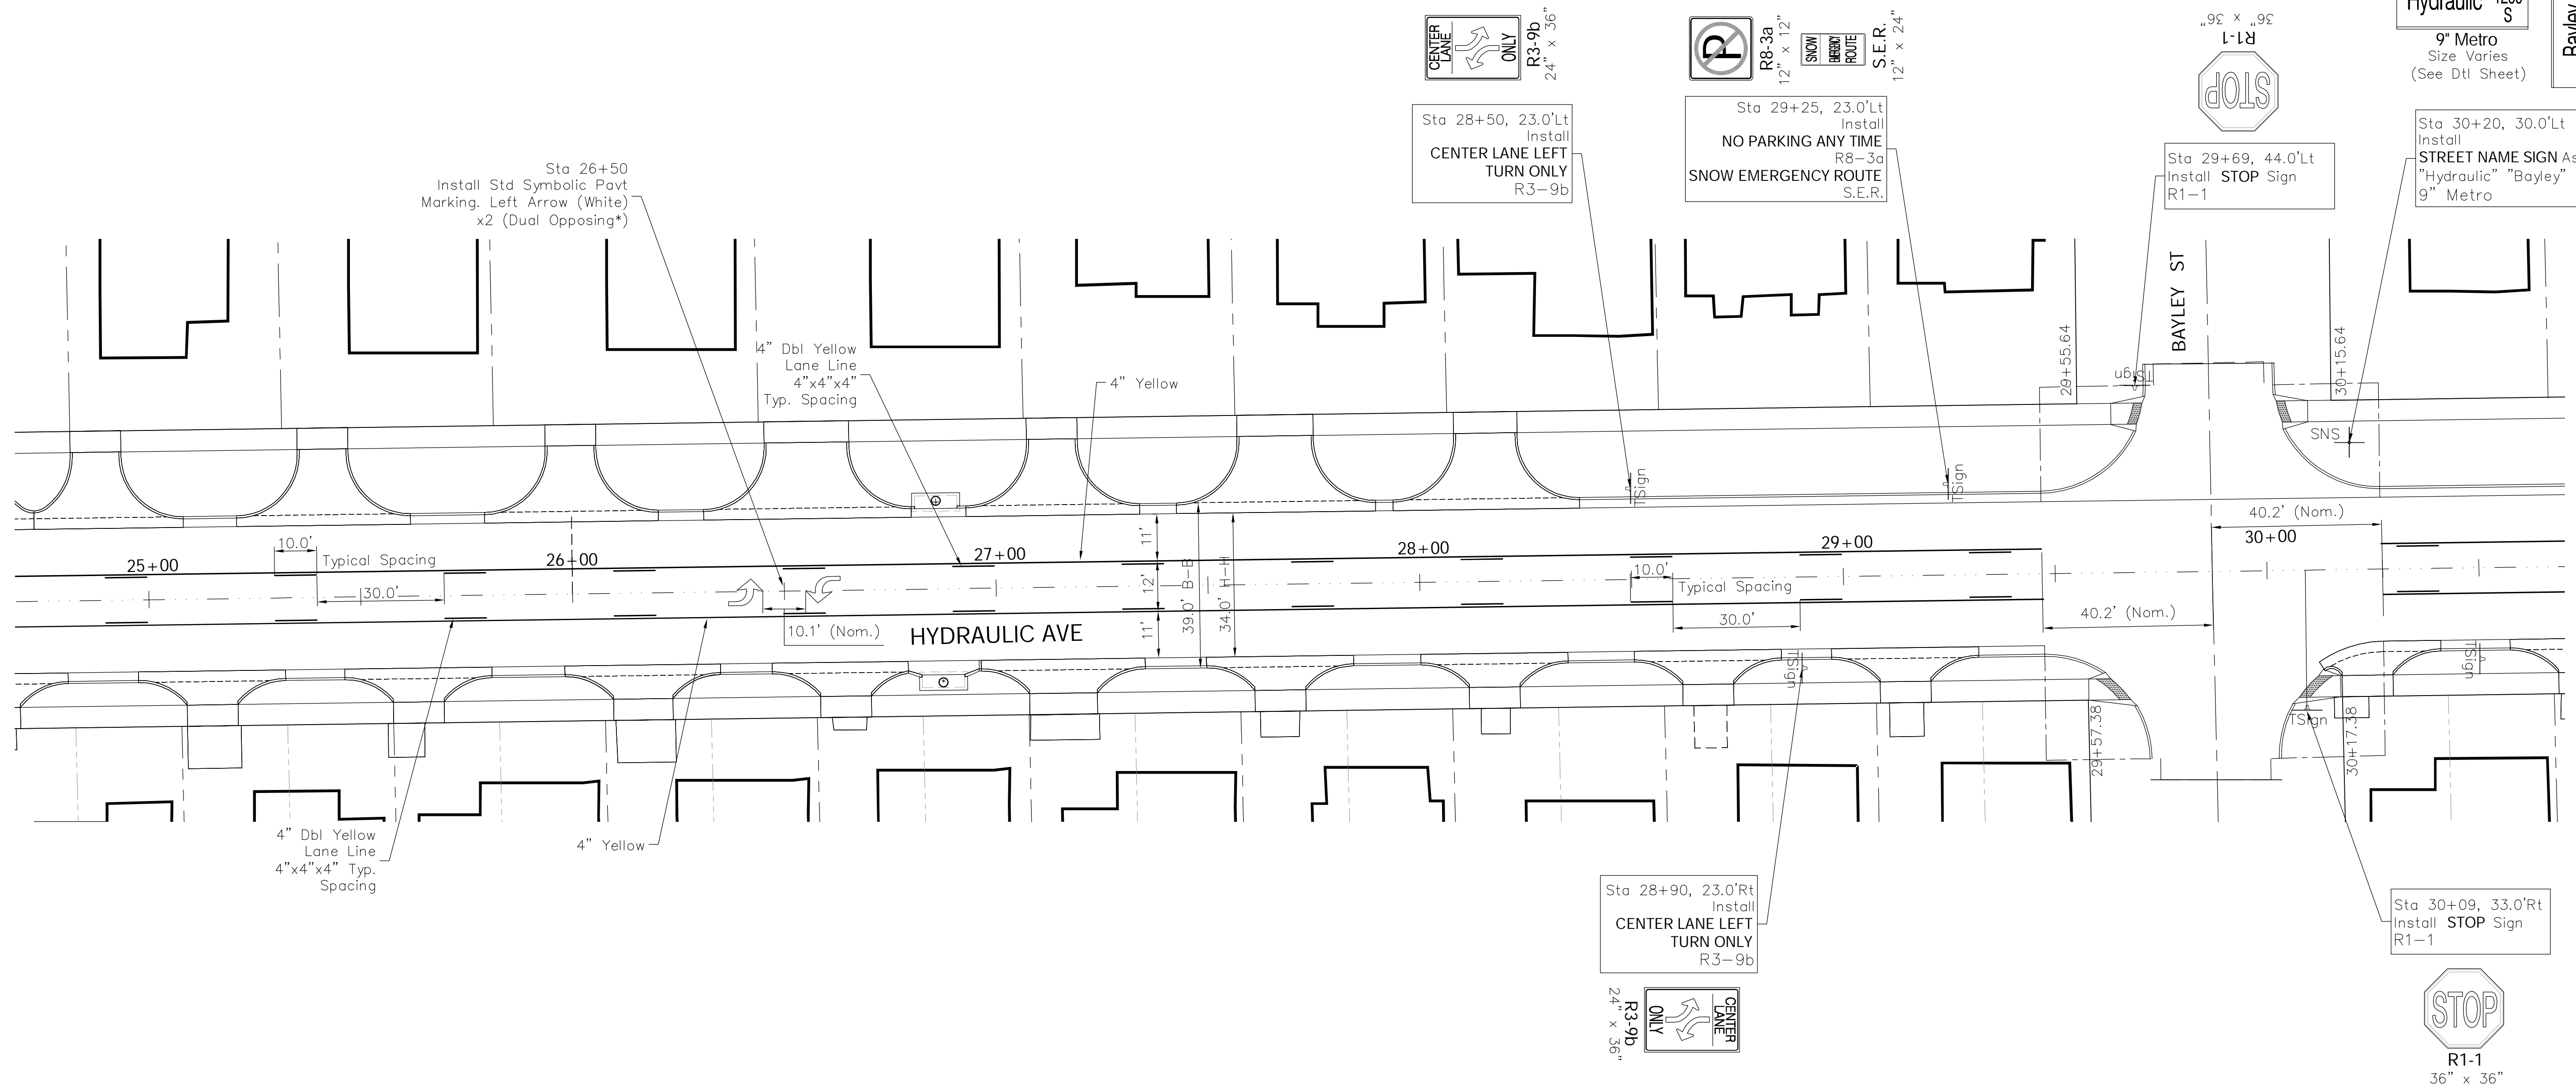

Drawing File: E:\eng\Hydraulic Kellogg to Harry Pave\Land\dwg\ACAD-Base (Marking & Signal).dwg

Design: KK  
Drawn: STAFF  
Approved: JFB  
Scale: NOTED

Project No. 07-104-988 CAPITAL IMPROVEMENT PROJECT

**SIGNING AND MARKING PLAN**  
Hydraulic ~ Harry to Kellogg

**Baughman Company, P.A.**  
315 Ellis St. Wichita, KS 67211 P 316-262-7271 F 316-262-0149  
ENGINEERING | SURVEYING | PLANNING | LANDSCAPE ARCHITECTURE

September 2009

SHEET 59 OF 101