
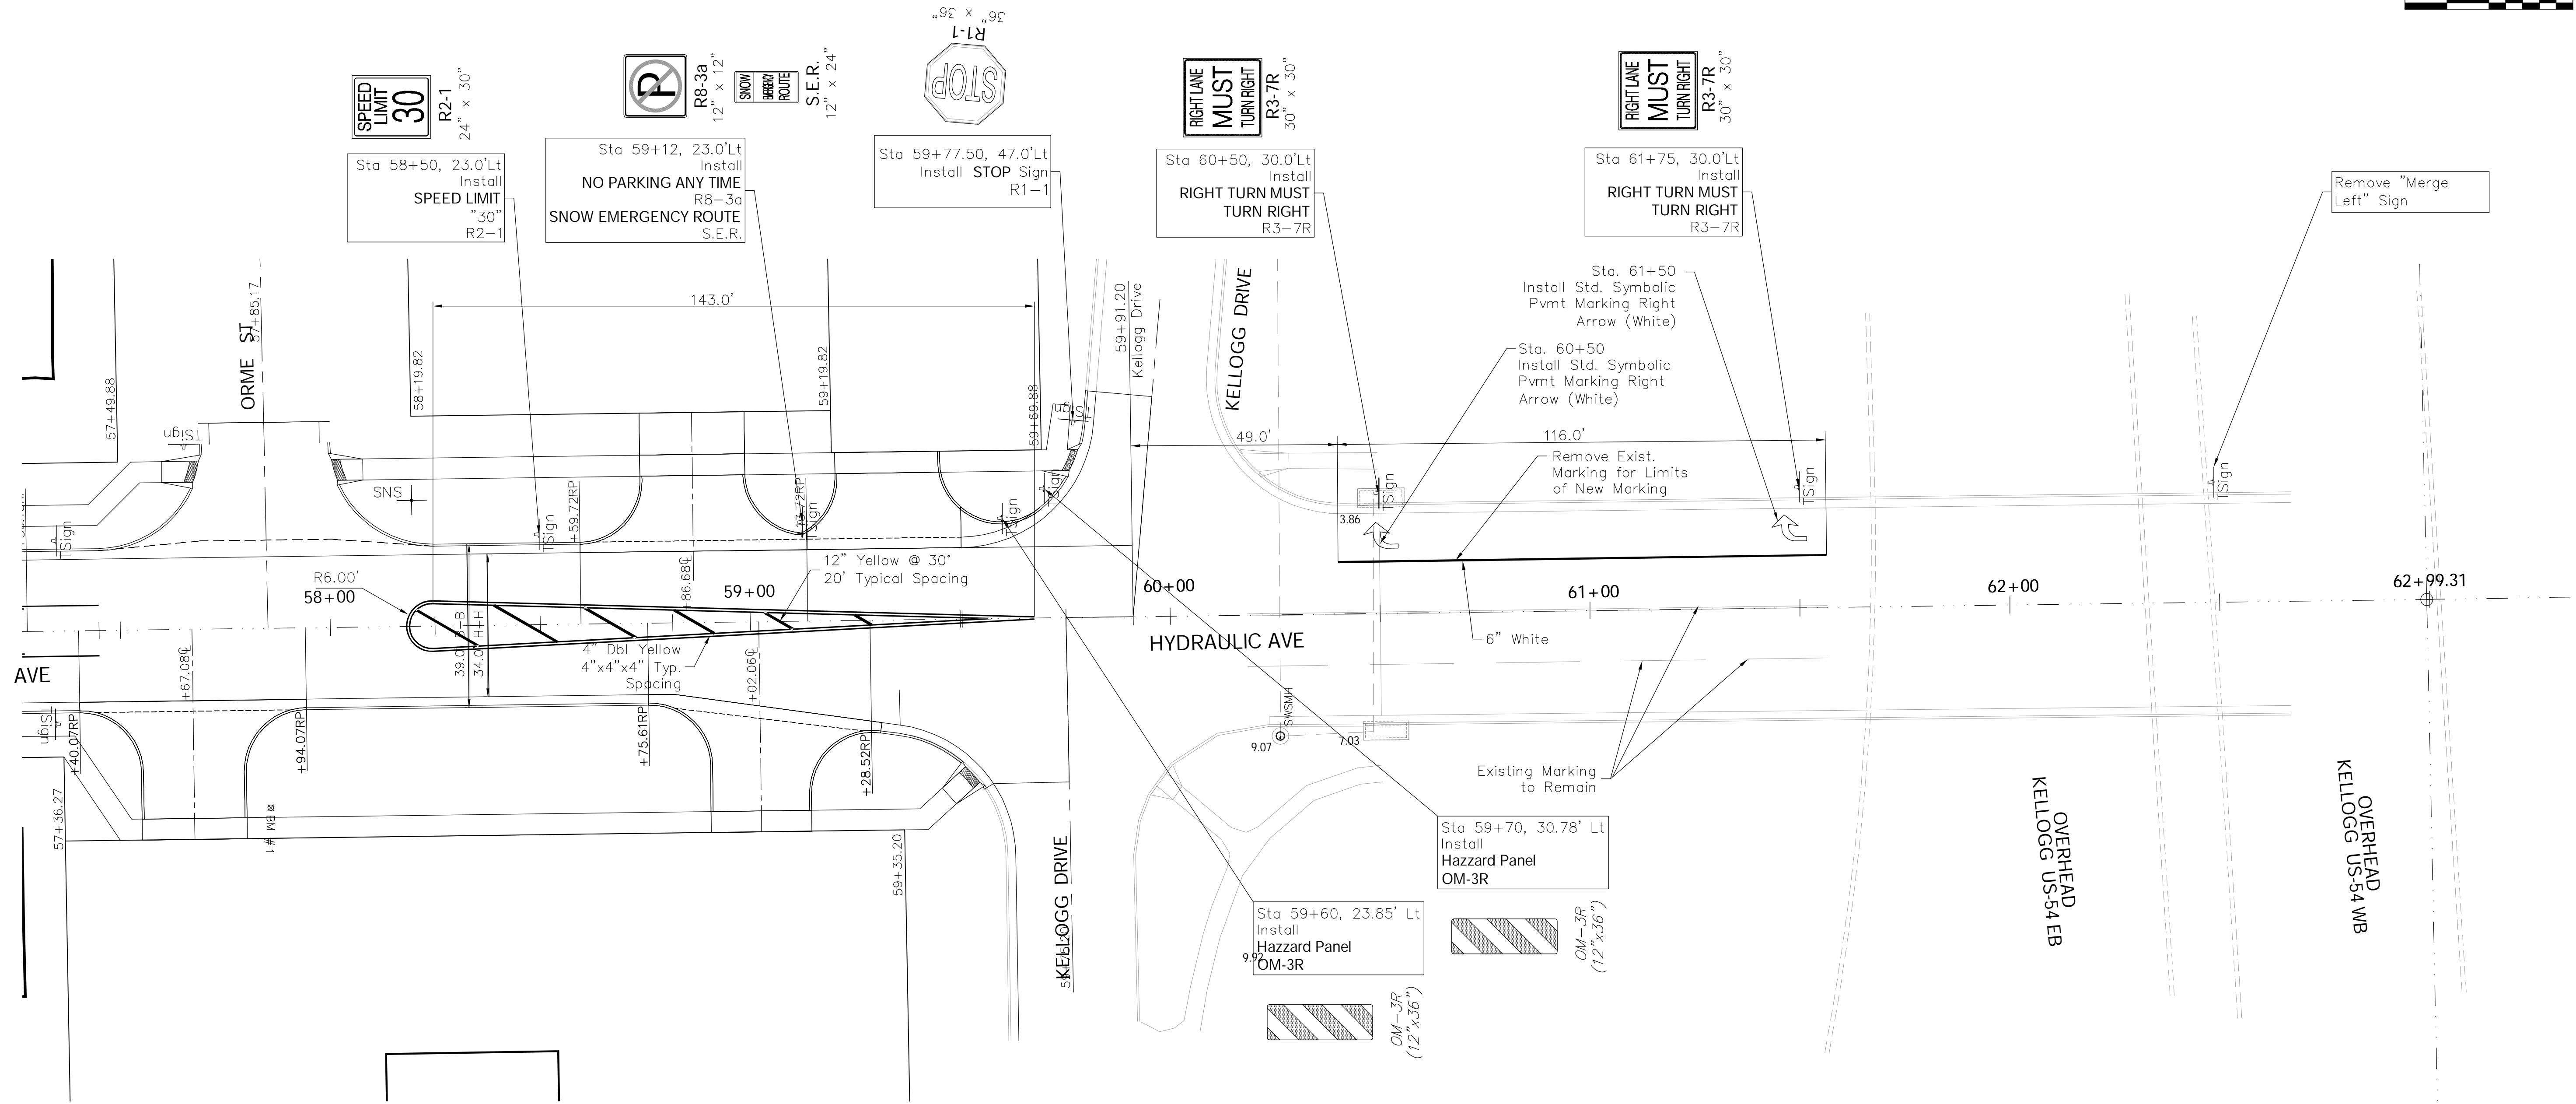


FHWA REGION NO.	STATE	PROJECT NO.	FISCAL YEAR	SHEET NO.	TOTAL SHEETS
7	KANSAS	87N-0503-01	2009	65	101

FEDERAL Project No. ARRA-N050(301)

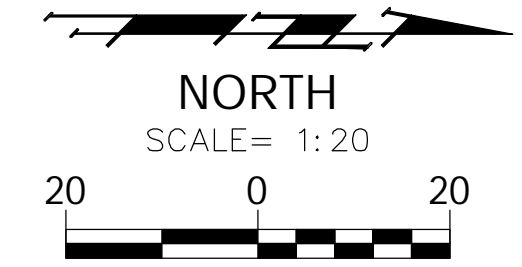

*Any Markings removed for Traffic Control Purposes Shall be Re-Installed

Drawing File: E:\eng\Hydraulic Kellogg to Harry Pav\Land\dwg\ACAD\Bases (Marking & Signal).dwg

Design: KK
Drawn: STAFF
Approved: JFB
Scale: NOTED

Project No: 07-104-988 CAPITAL IMPROVEMENT PROJECT

SIGNING AND MARKING PLAN
Hydraulic ~ Harry to Kellogg

Baughman Company, P.A.
315 Ellis St. Wichita, KS 67211 P 316-262-7271 F 316-262-0149
ENGINEERING | SURVEYING | PLANNING | LANDSCAPE ARCHITECTURE

September 2009

SHEET
OF 65
101