


FHWA REGION NO.	STATE	PROJECT NO.	FISCAL YEAR	SHEET NO.	TOTAL SHEETS
7	KANSAS	87N-0503-01	2009	70	101

FEDERAL Project No. ARRA-N050(301)



NORTH
SCALE= 1:20

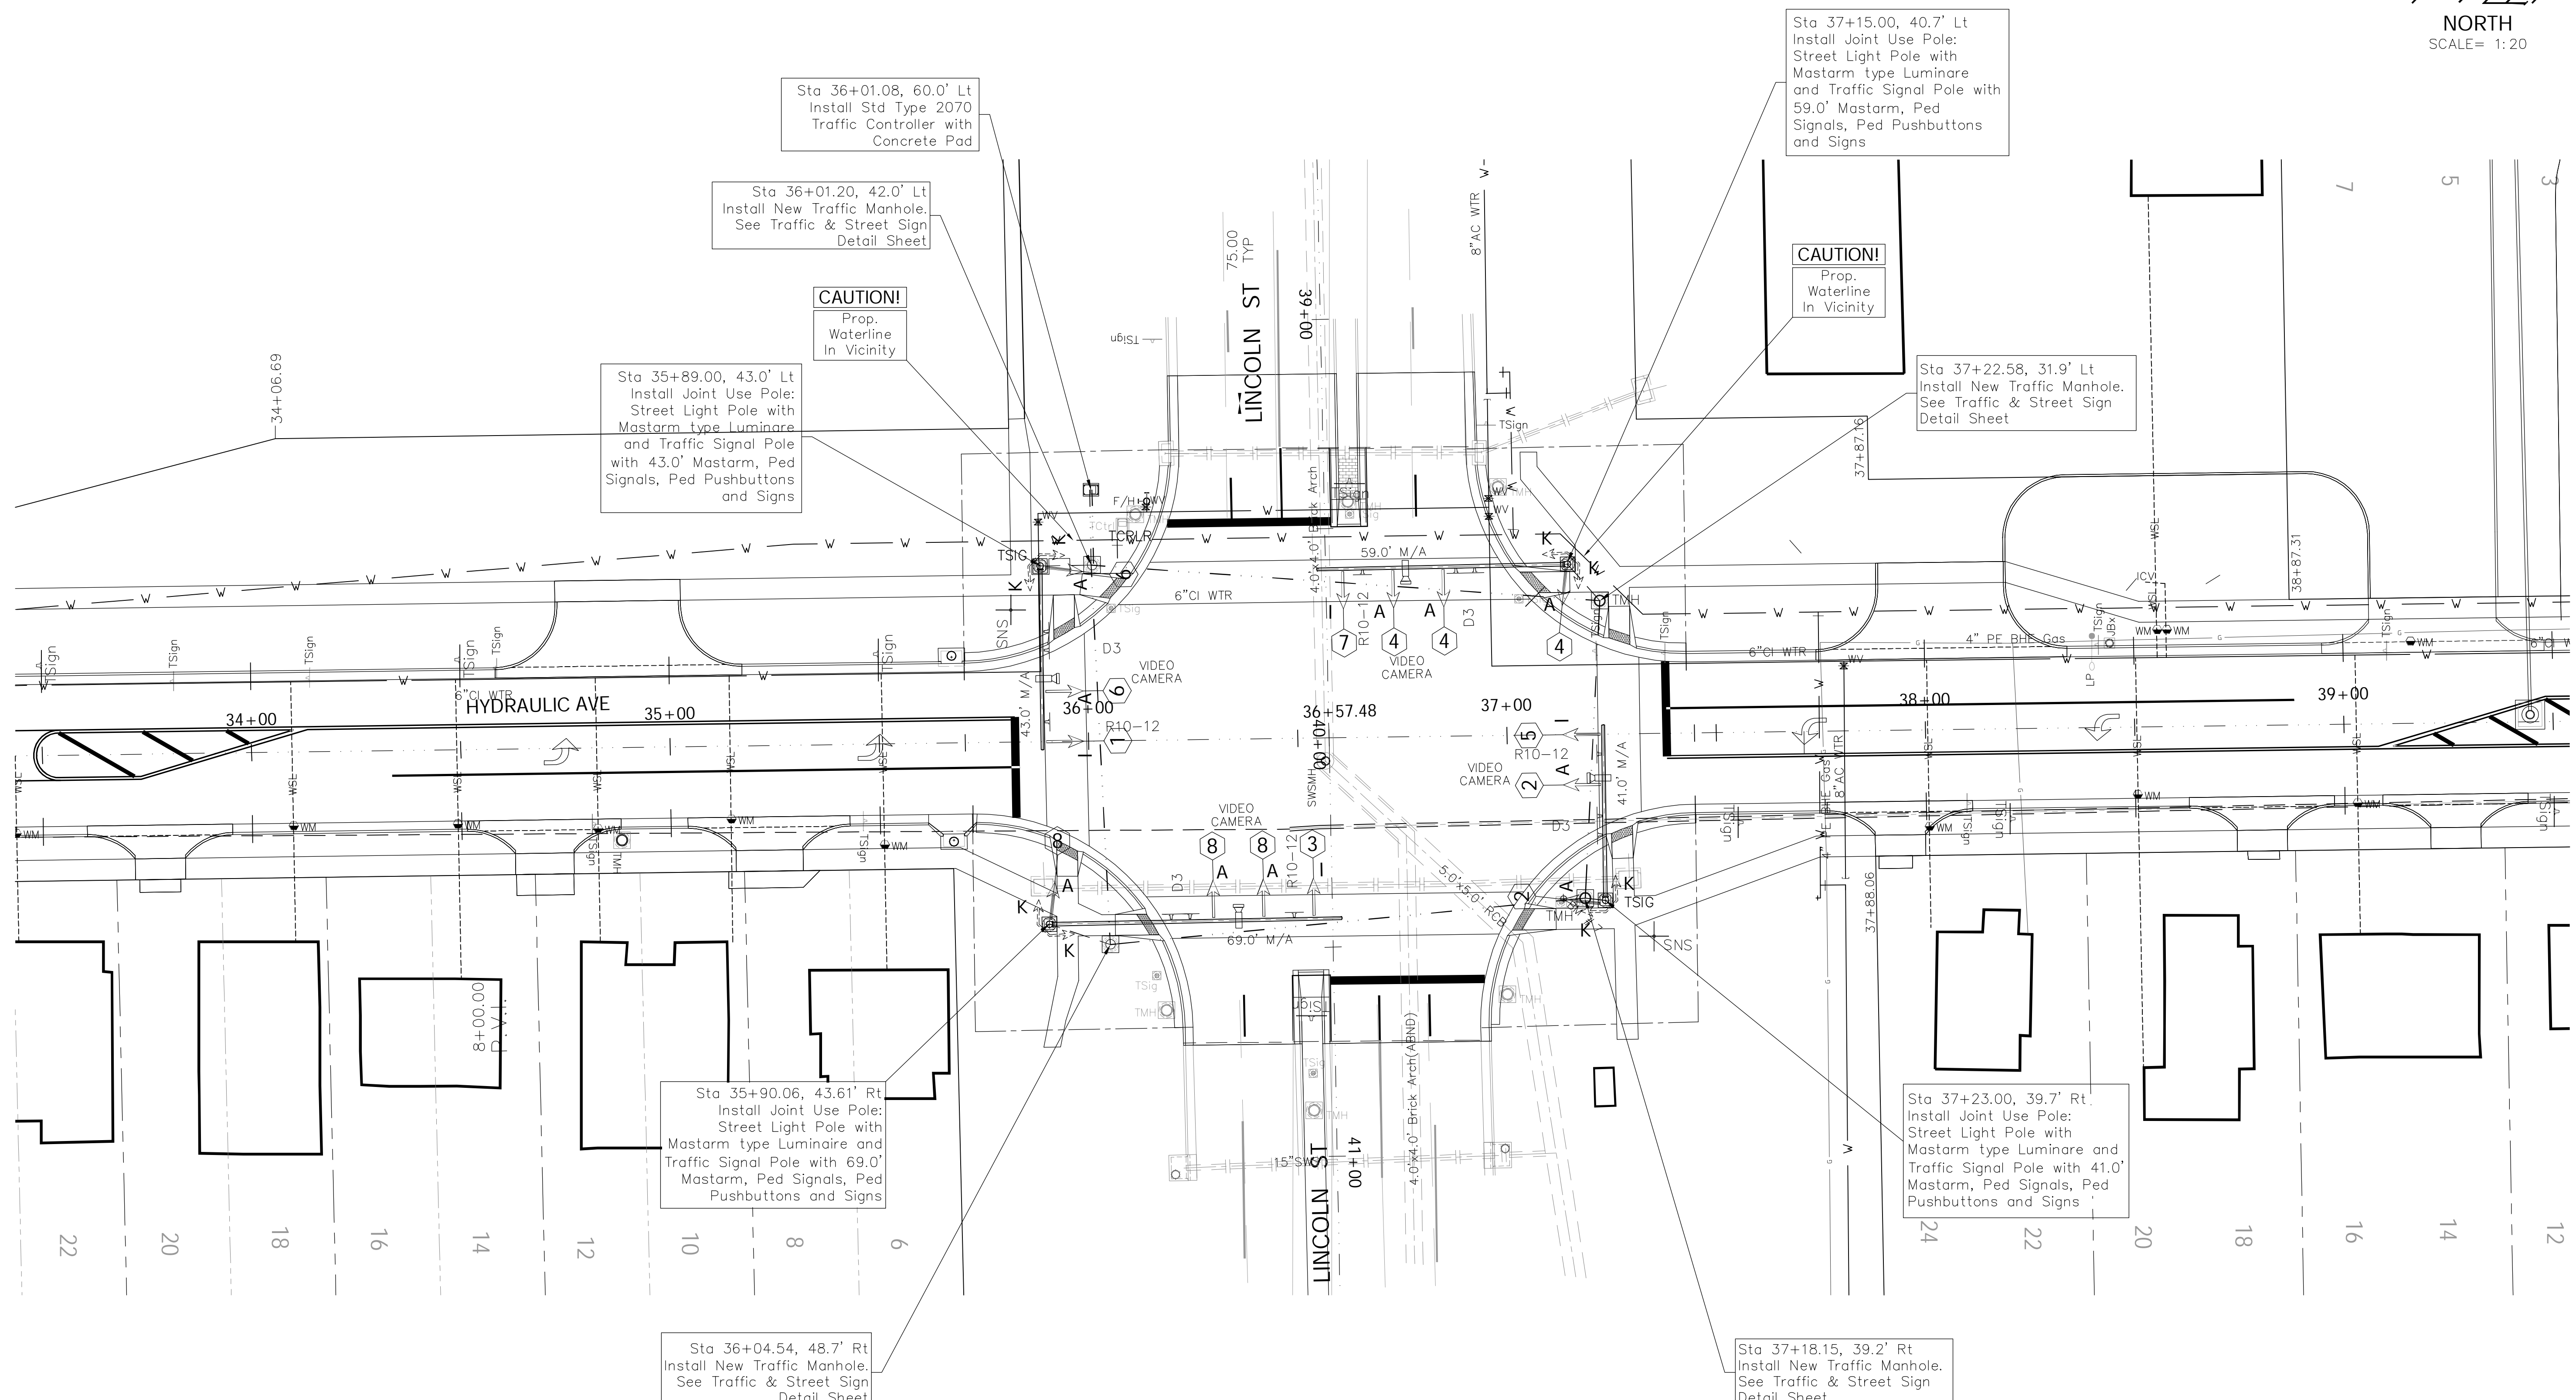

Sta 36+01.08, 60.0' Lt
Install Std Type 2070
Traffic Controller with
Concrete Pad

Sta 36+01.20, 42.0' Lt
Install New Traffic Manhole.
See Traffic & Street Sign
Detail Sheet

CAUTION!
Prop.
Waterline
In Vicinity

Sta 35+89.00, 43.0' Lt
Install Joint Use Pole:
Street Light Pole with
Mastarm type Luminaire
and Traffic Signal Pole
with 43.0' Mastarm, Ped
Signals, Ped Pushbuttons
and Signs

Sta 37+15.00, 40.7' Lt
Install Joint Use Pole:
Street Light Pole with
Mastarm type Luminaire
and Traffic Signal Pole with
59.0' Mastarm, Ped
Signals, Ped Pushbuttons
and Signs

CAUTION!
Prop.
Waterline
In Vicinity

Sta 37+22.58, 31.9' Lt
Install New Traffic Manhole.
See Traffic & Street Sign
Detail Sheet

Sta 35+90.06, 43.61' Rt
Install Joint Use Pole:
Street Light Pole with
Mastarm type Luminaire
and Traffic Signal Pole with
69.0' Mastarm, Ped
Signals, Ped
Pushbuttons and Signs

Sta 37+23.00, 39.7' Rt.
Install Joint Use Pole:
Street Light Pole with
Mastarm type Luminaire
and Traffic Signal Pole with
41.0' Mastarm, Ped
Signals, Ped
Pushbuttons and Signs

Sta 36+04.54, 48.7' Rt
Install New Traffic Manhole.
See Traffic & Street Sign
Detail Sheet

Sta 37+18.15, 39.2' Rt
Install New Traffic Manhole.
See Traffic & Street Sign
Detail Sheet