


FHWA REGION NO.	STATE	PROJECT NO.	FISCAL YEAR	SHEET NO.	TOTAL SHEETS
7	KANSAS	87N-0503-01	2009	82	101

FEDERAL Project No. ARRA-N050(301)

Phase 7:
Construct Storm Water Sewer on the southeast quarter of Harry and Hydraulic.
Construct paving on the east side of Hydraulic from south of Harry to the centerline of Harry, from the north line of Harry to the centerline of Lincoln and from the north line of Lincoln to the south line of Kellogg Drive. North-bound traffic only on new pavement west of the centerline of Hydraulic. South-bound traffic detoured west on Douglas to Washington, south on Washington to Harry and east on Harry to Hydraulic. Two-way traffic on new pavement on the west side of Hydraulic south of Harry.

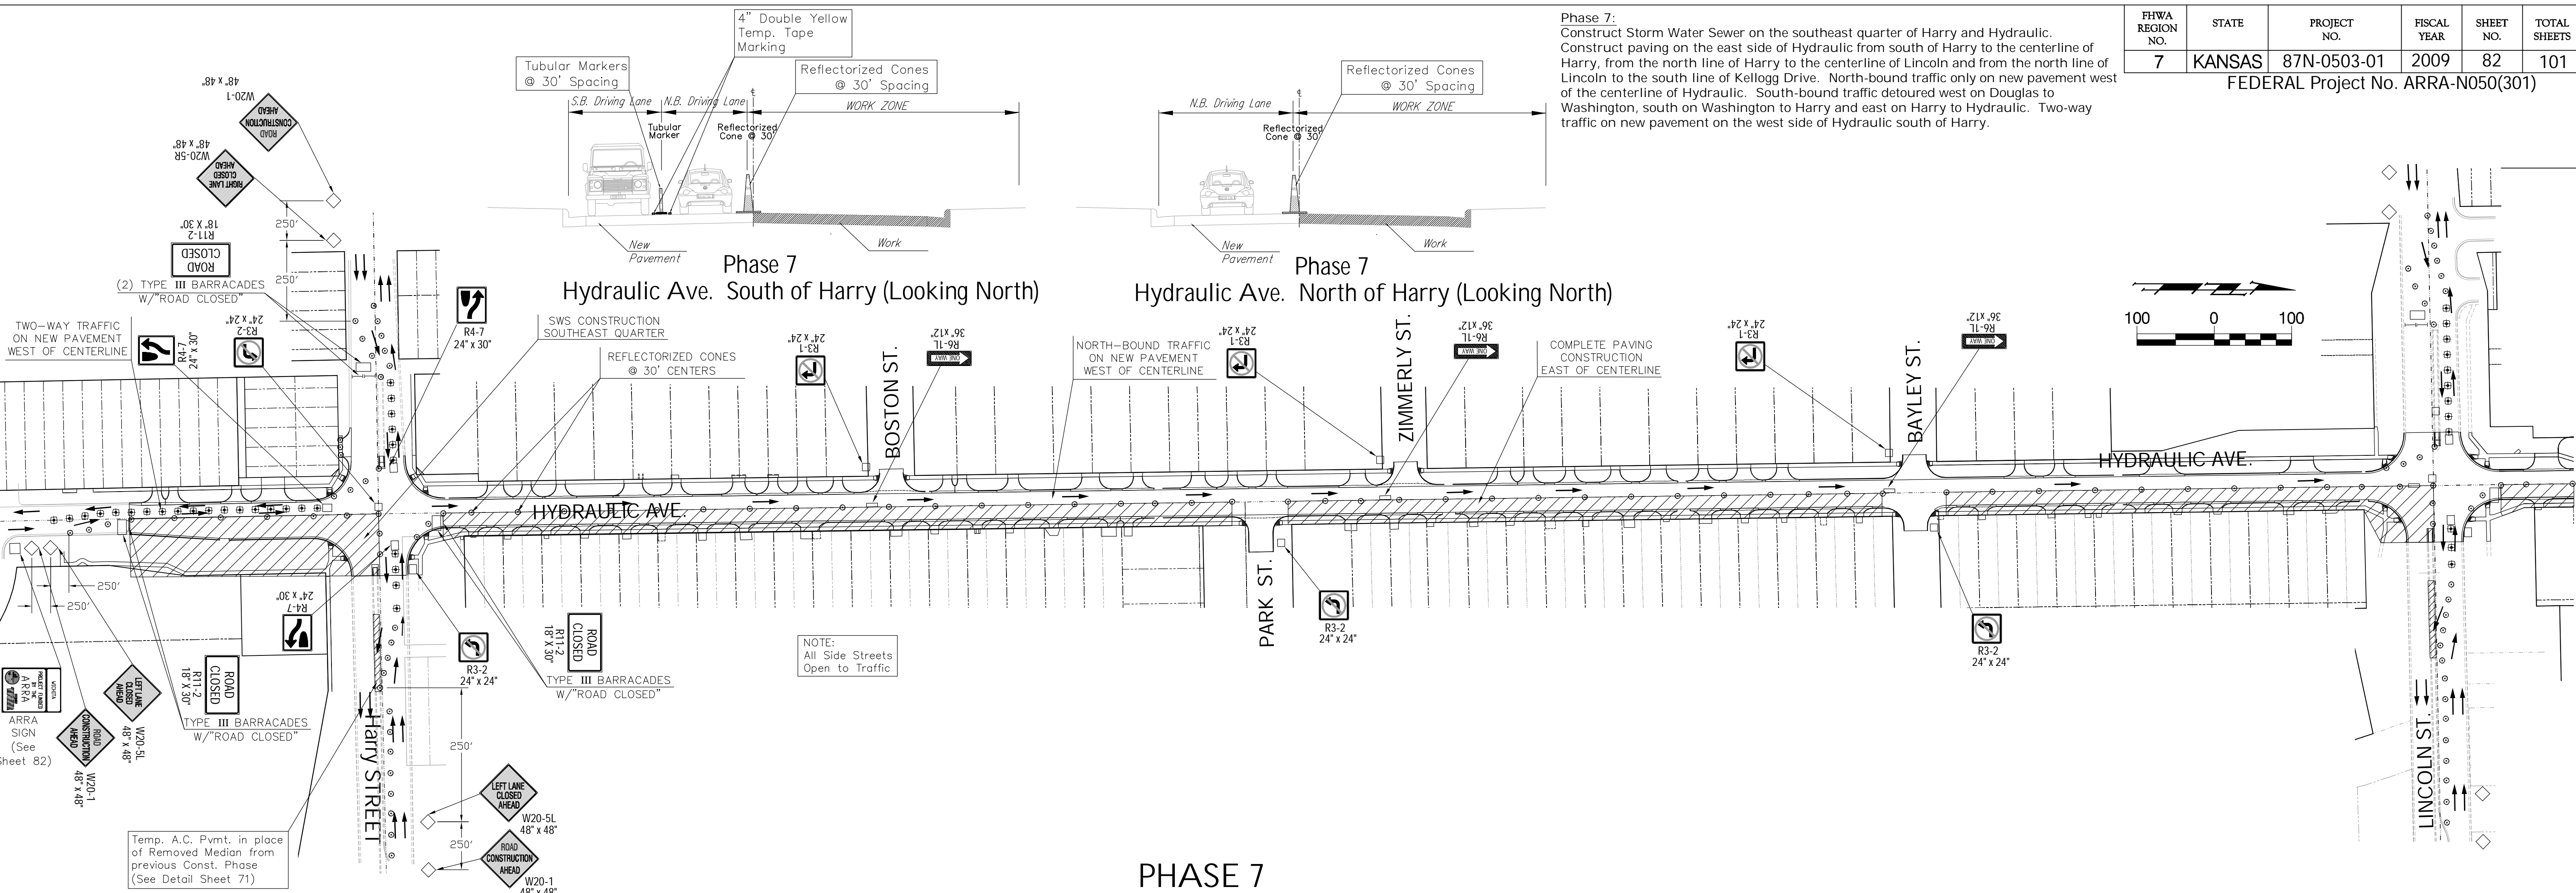

PHASE 7

