



Phase 8:
Reconstruct medians on Harry and Lincoln east of Hydraulic. Complete any work over the length of the project. Two-way traffic on new pavement on both sides of Hydraulic. No detour.

FHWA REGION NO.	STATE	PROJECT NO.	FISCAL YEAR	SHEET NO.	TOTAL SHEETS
7	KANSAS	87N-0503-01	2009	83	101

FEDERAL Project No. ARRA-N050(301)

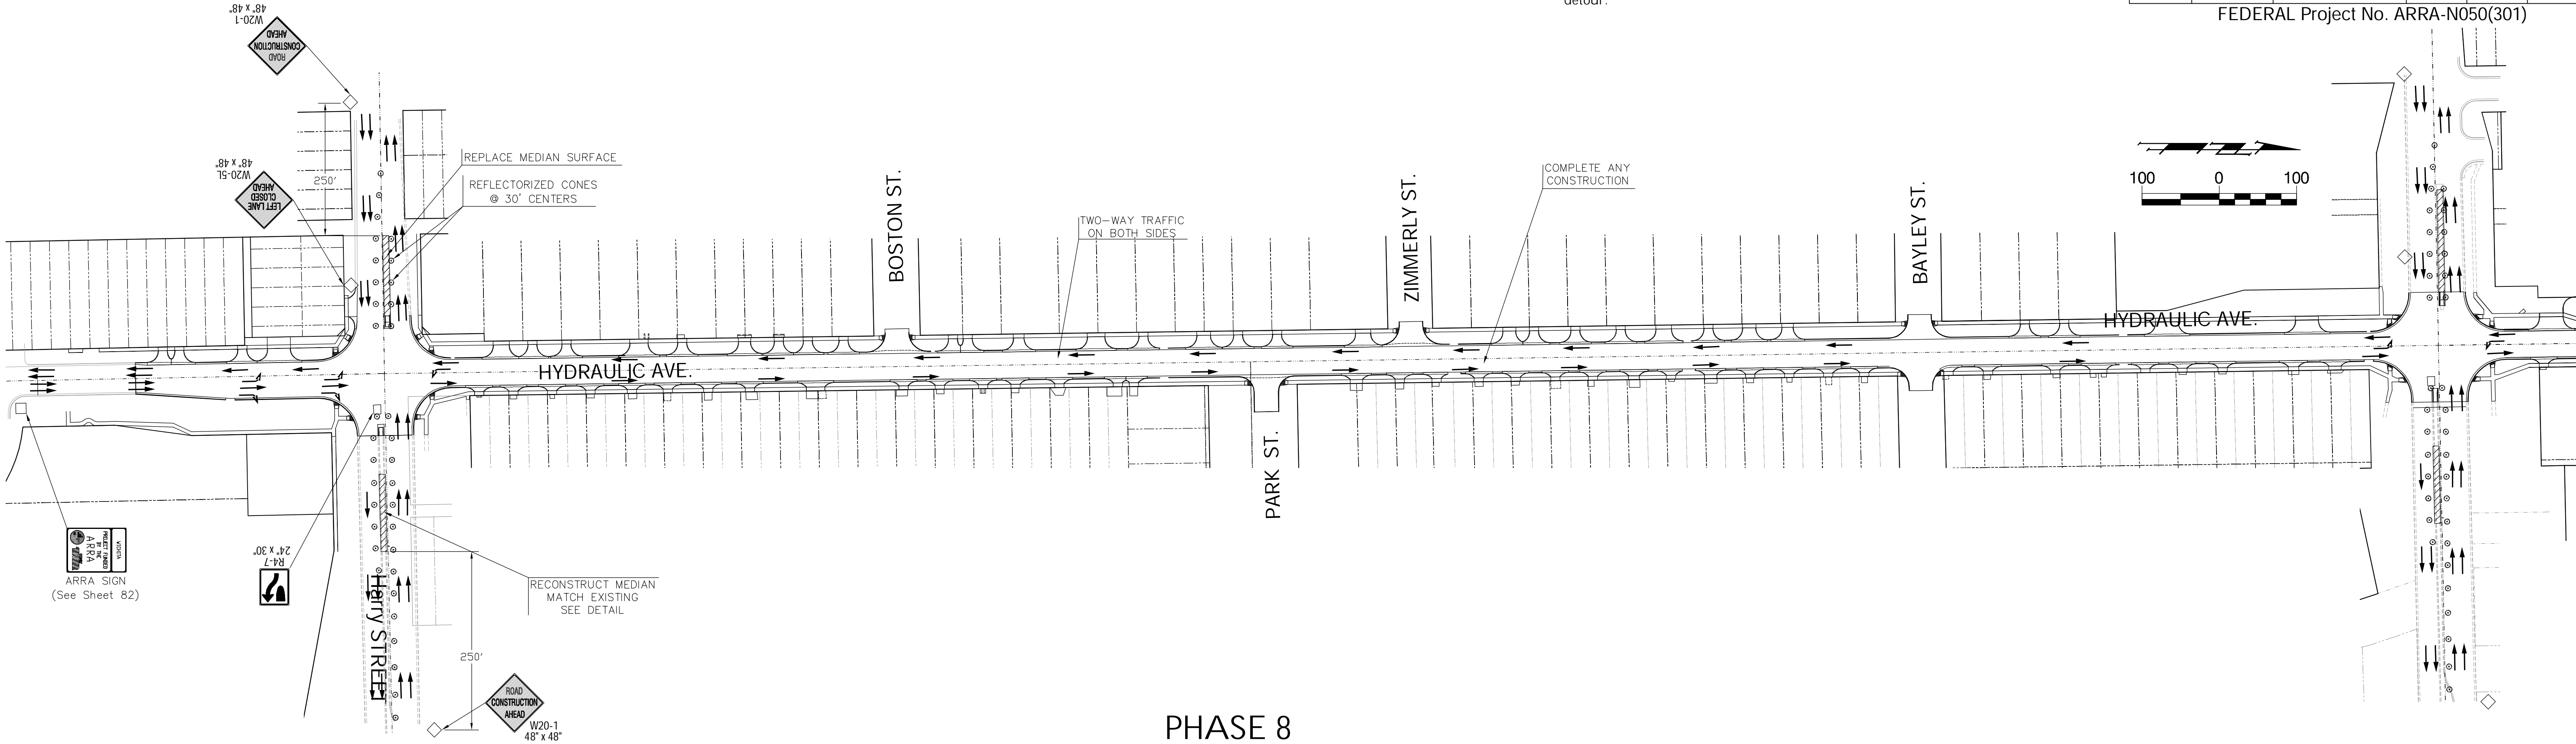

PHASE 8

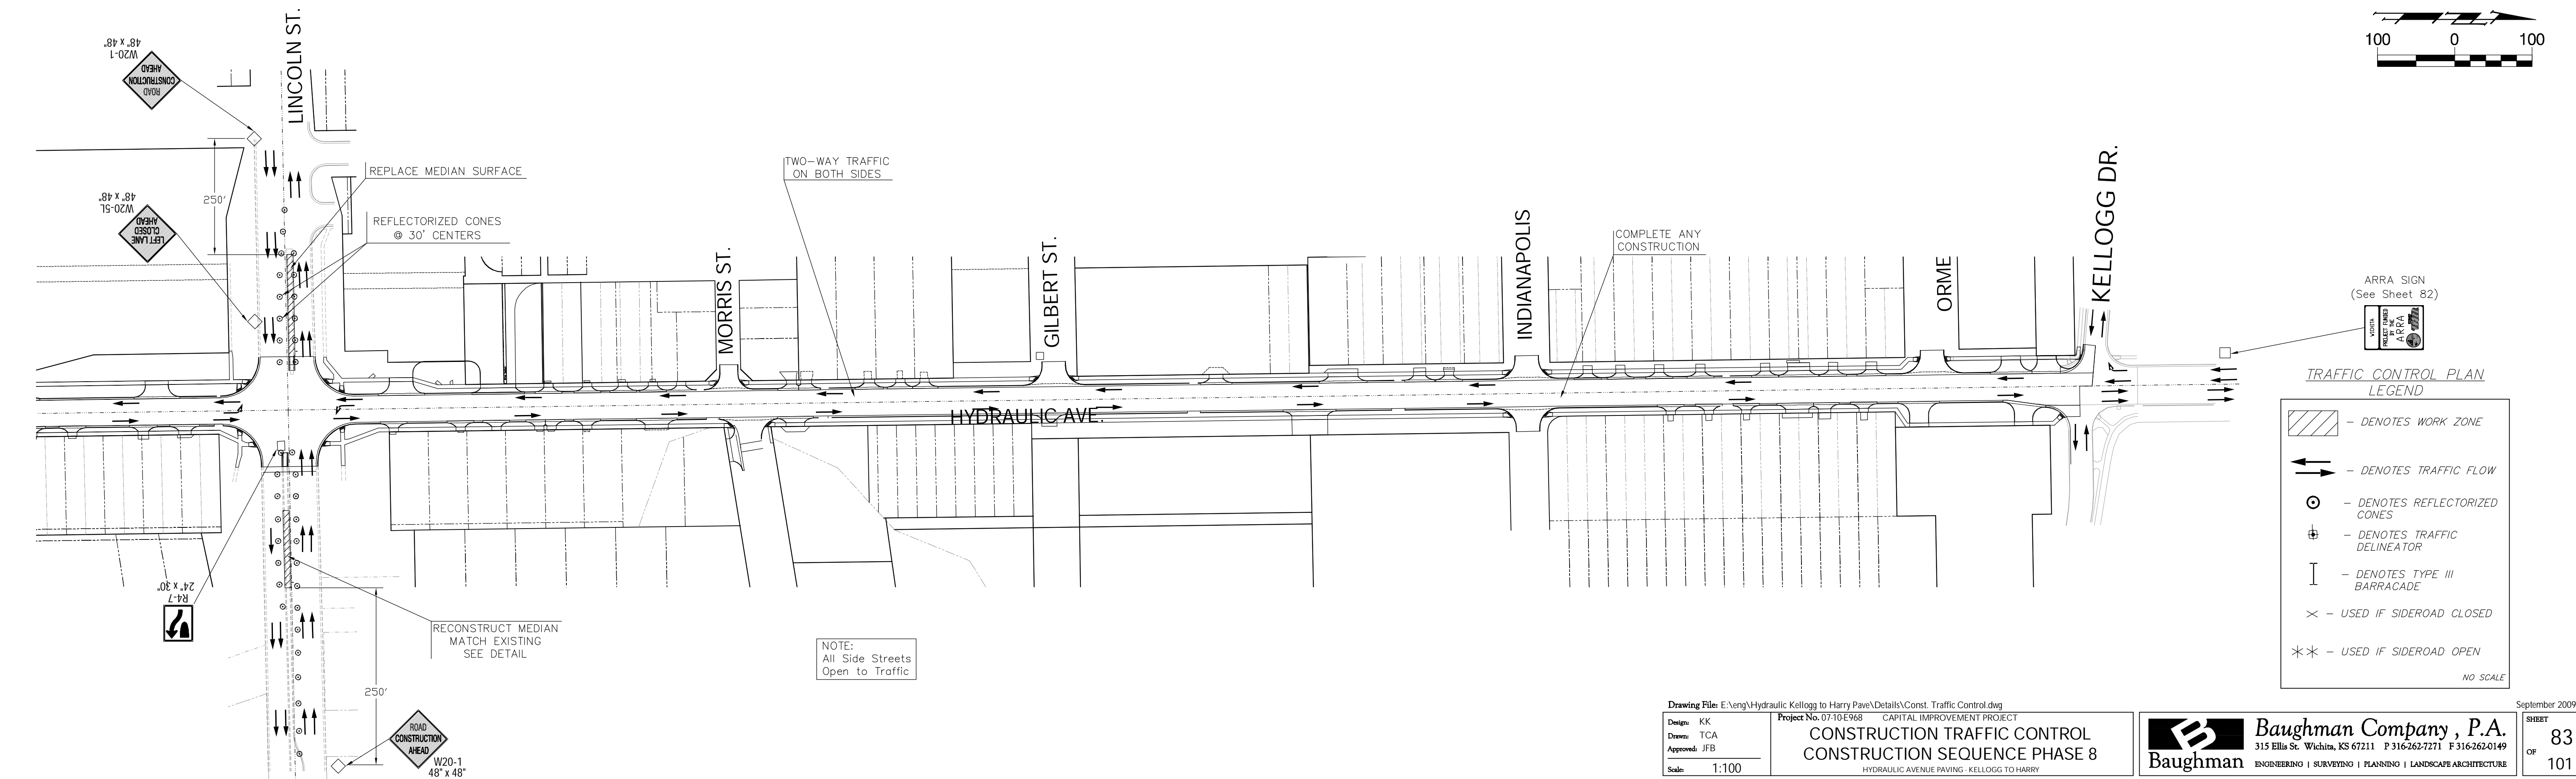

ARRA SIGN
(See Sheet 82)

TRAFFIC CONTROL PLAN
LEGEND

- DENOTES WORK ZONE
- DENOTES TRAFFIC FLOW
- DENOTES REFLECTORIZED CONES
- DENOTES TRAFFIC DELINEATOR
- DENOTES TYPE III BARRICADE
- USED IF SIDEROAD CLOSED
- USED IF SIDEROAD OPEN

NO SCALE

NOTE:
All Side Streets
Open to Traffic