



Note:
See Water Meter Table For Service Locations.

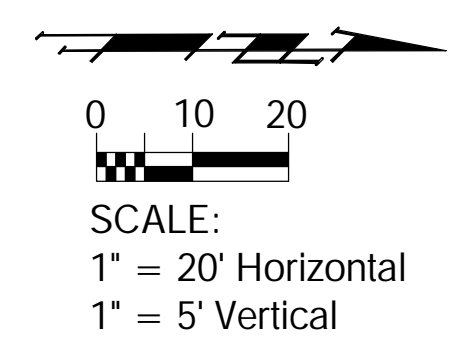

Benchmark
BM#10 - "□" Top of Curb N. Side Boston, W. End Return, W. Side Alley, W. of Hydraulic. Elev. 1290.00' NAVD 88

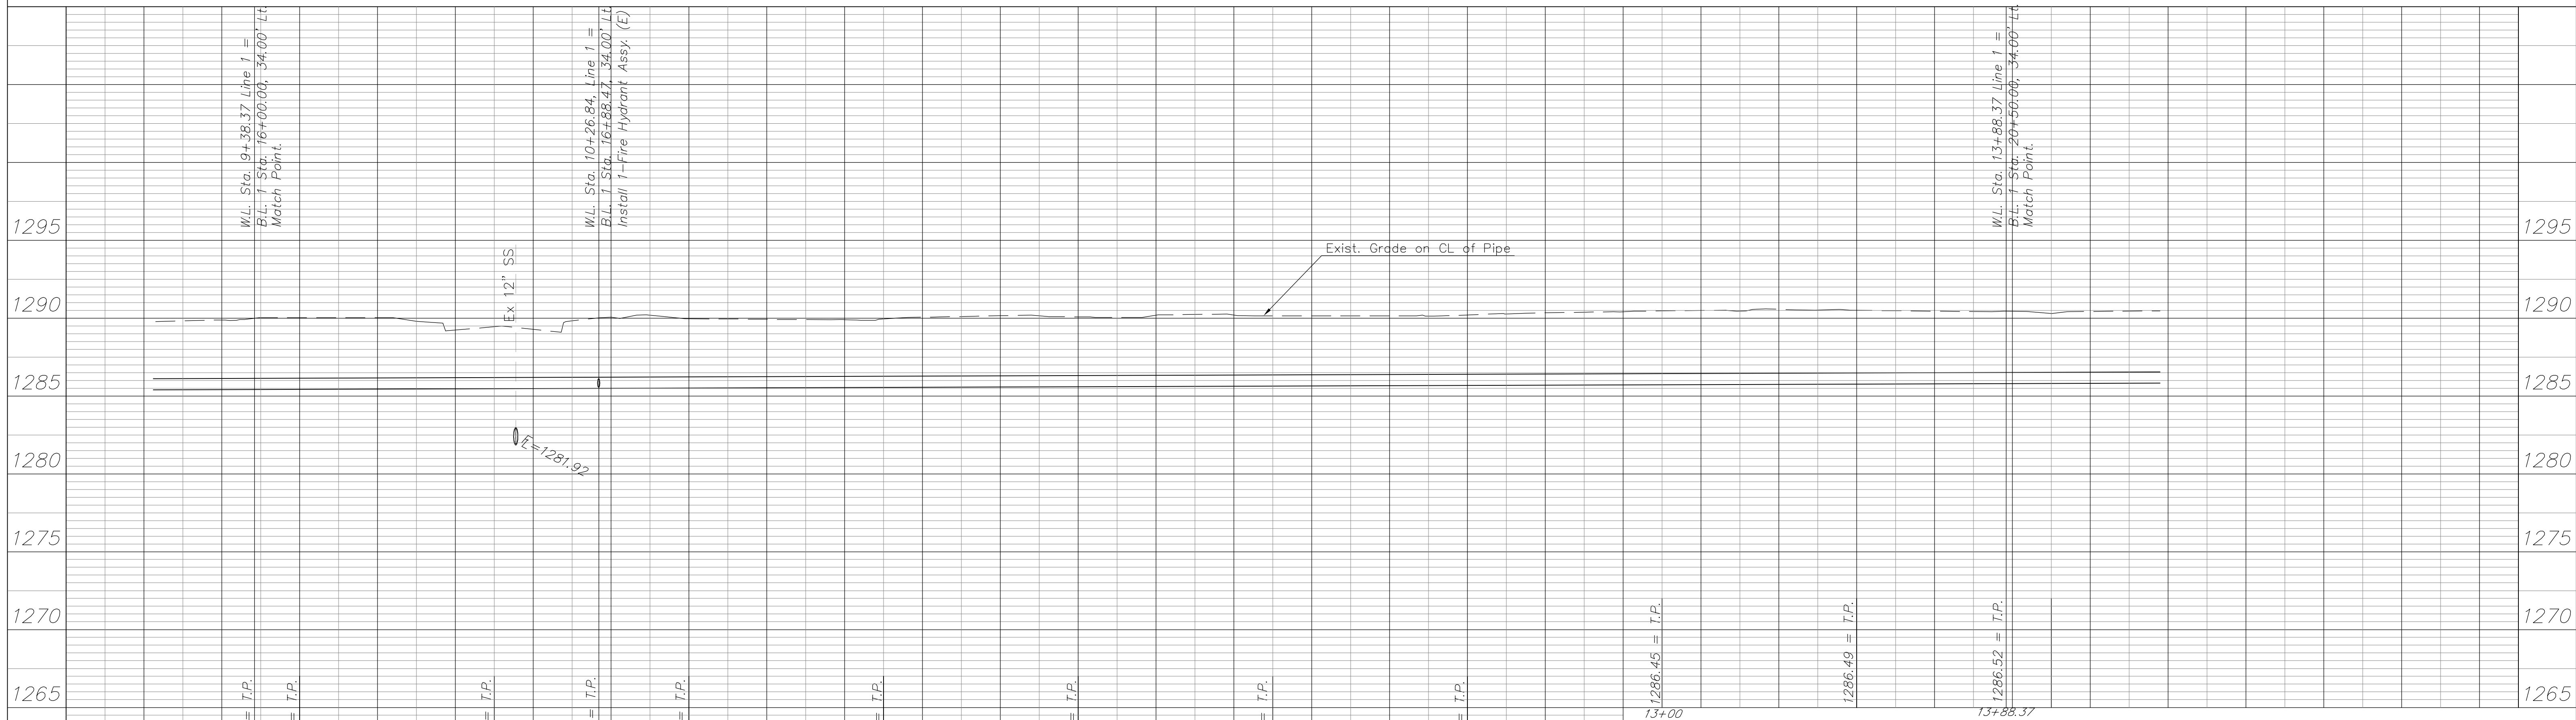

Design: TCA
Drawn: TCA
Approved: JFB
Scale: 1:20

Project No. 0710E969 CAPITAL IMPROVEMENT PROJECT
HYDRAULIC AVENUE
Line 1, W.L. Sta. 9+38.37 to W.L. Sta 13+88.37
SOUTH OF HARRY TO KELLOGG DRIVE

Baughman Company, P.A.
315 Ellis St. Wichita, KS 67211 P 316-262-7271 F 316-262-0149
ENGINEERING | SURVEYING | PLANNING | LANDSCAPE ARCHITECTURE

September 2009
SHEET
OF
6
18