



Note:
See Water Meter Table For Service Locations.

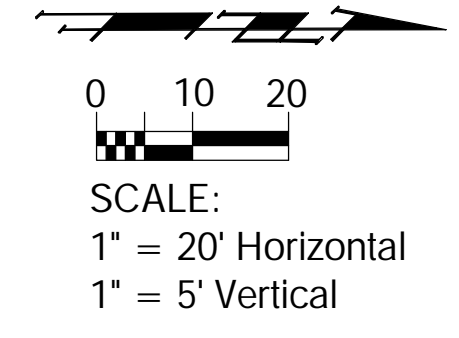

Benchmark

BM#8 - "□" Top of Curb S. Side Bayley, E End Return, E Side Alley, W. of Hydraulic.
Elev. 1296.15' NAVD 88

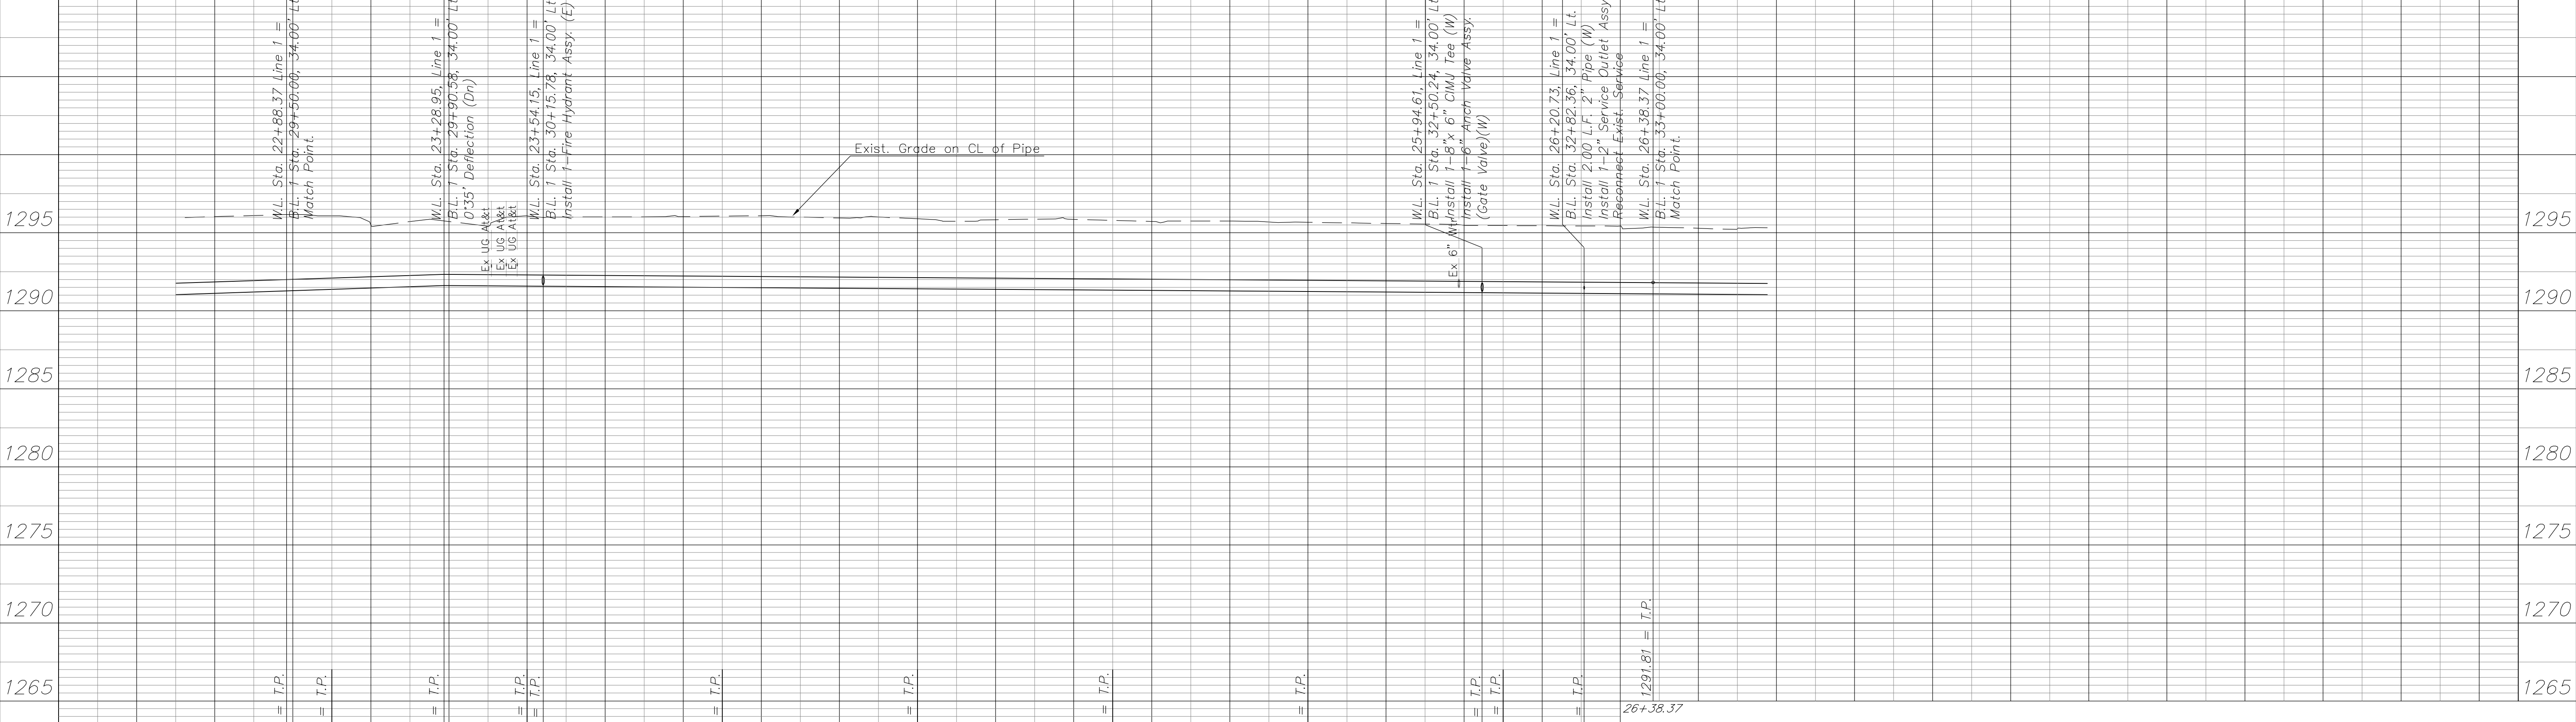

Design: TCA Drawn: TCA Approved: JFB Scale: 1:20		Project No. 0710E969 CAPITAL IMPROVEMENT PROJECT HYDRAULIC AVENUE Line 1, W.L. Sta. 22+88.37 to W.L. Sta 26+38.37 SOUTH OF HARRY TO KELLOGG DRIVE		September 2009 SHEET 9 OF 18	
---	--	---	--	--	--

Baughman Company, P.A.
 315 Ellis St. Wichita, KS 67211 P 316-262-7271 F 316-262-0149
 Baughman ENGINEERING | SURVEYING | PLANNING | LANDSCAPE ARCHITECTURE