



SANITARY SEWER PLANS
C.O.W. LATERAL 23, MAIN 13, SWI

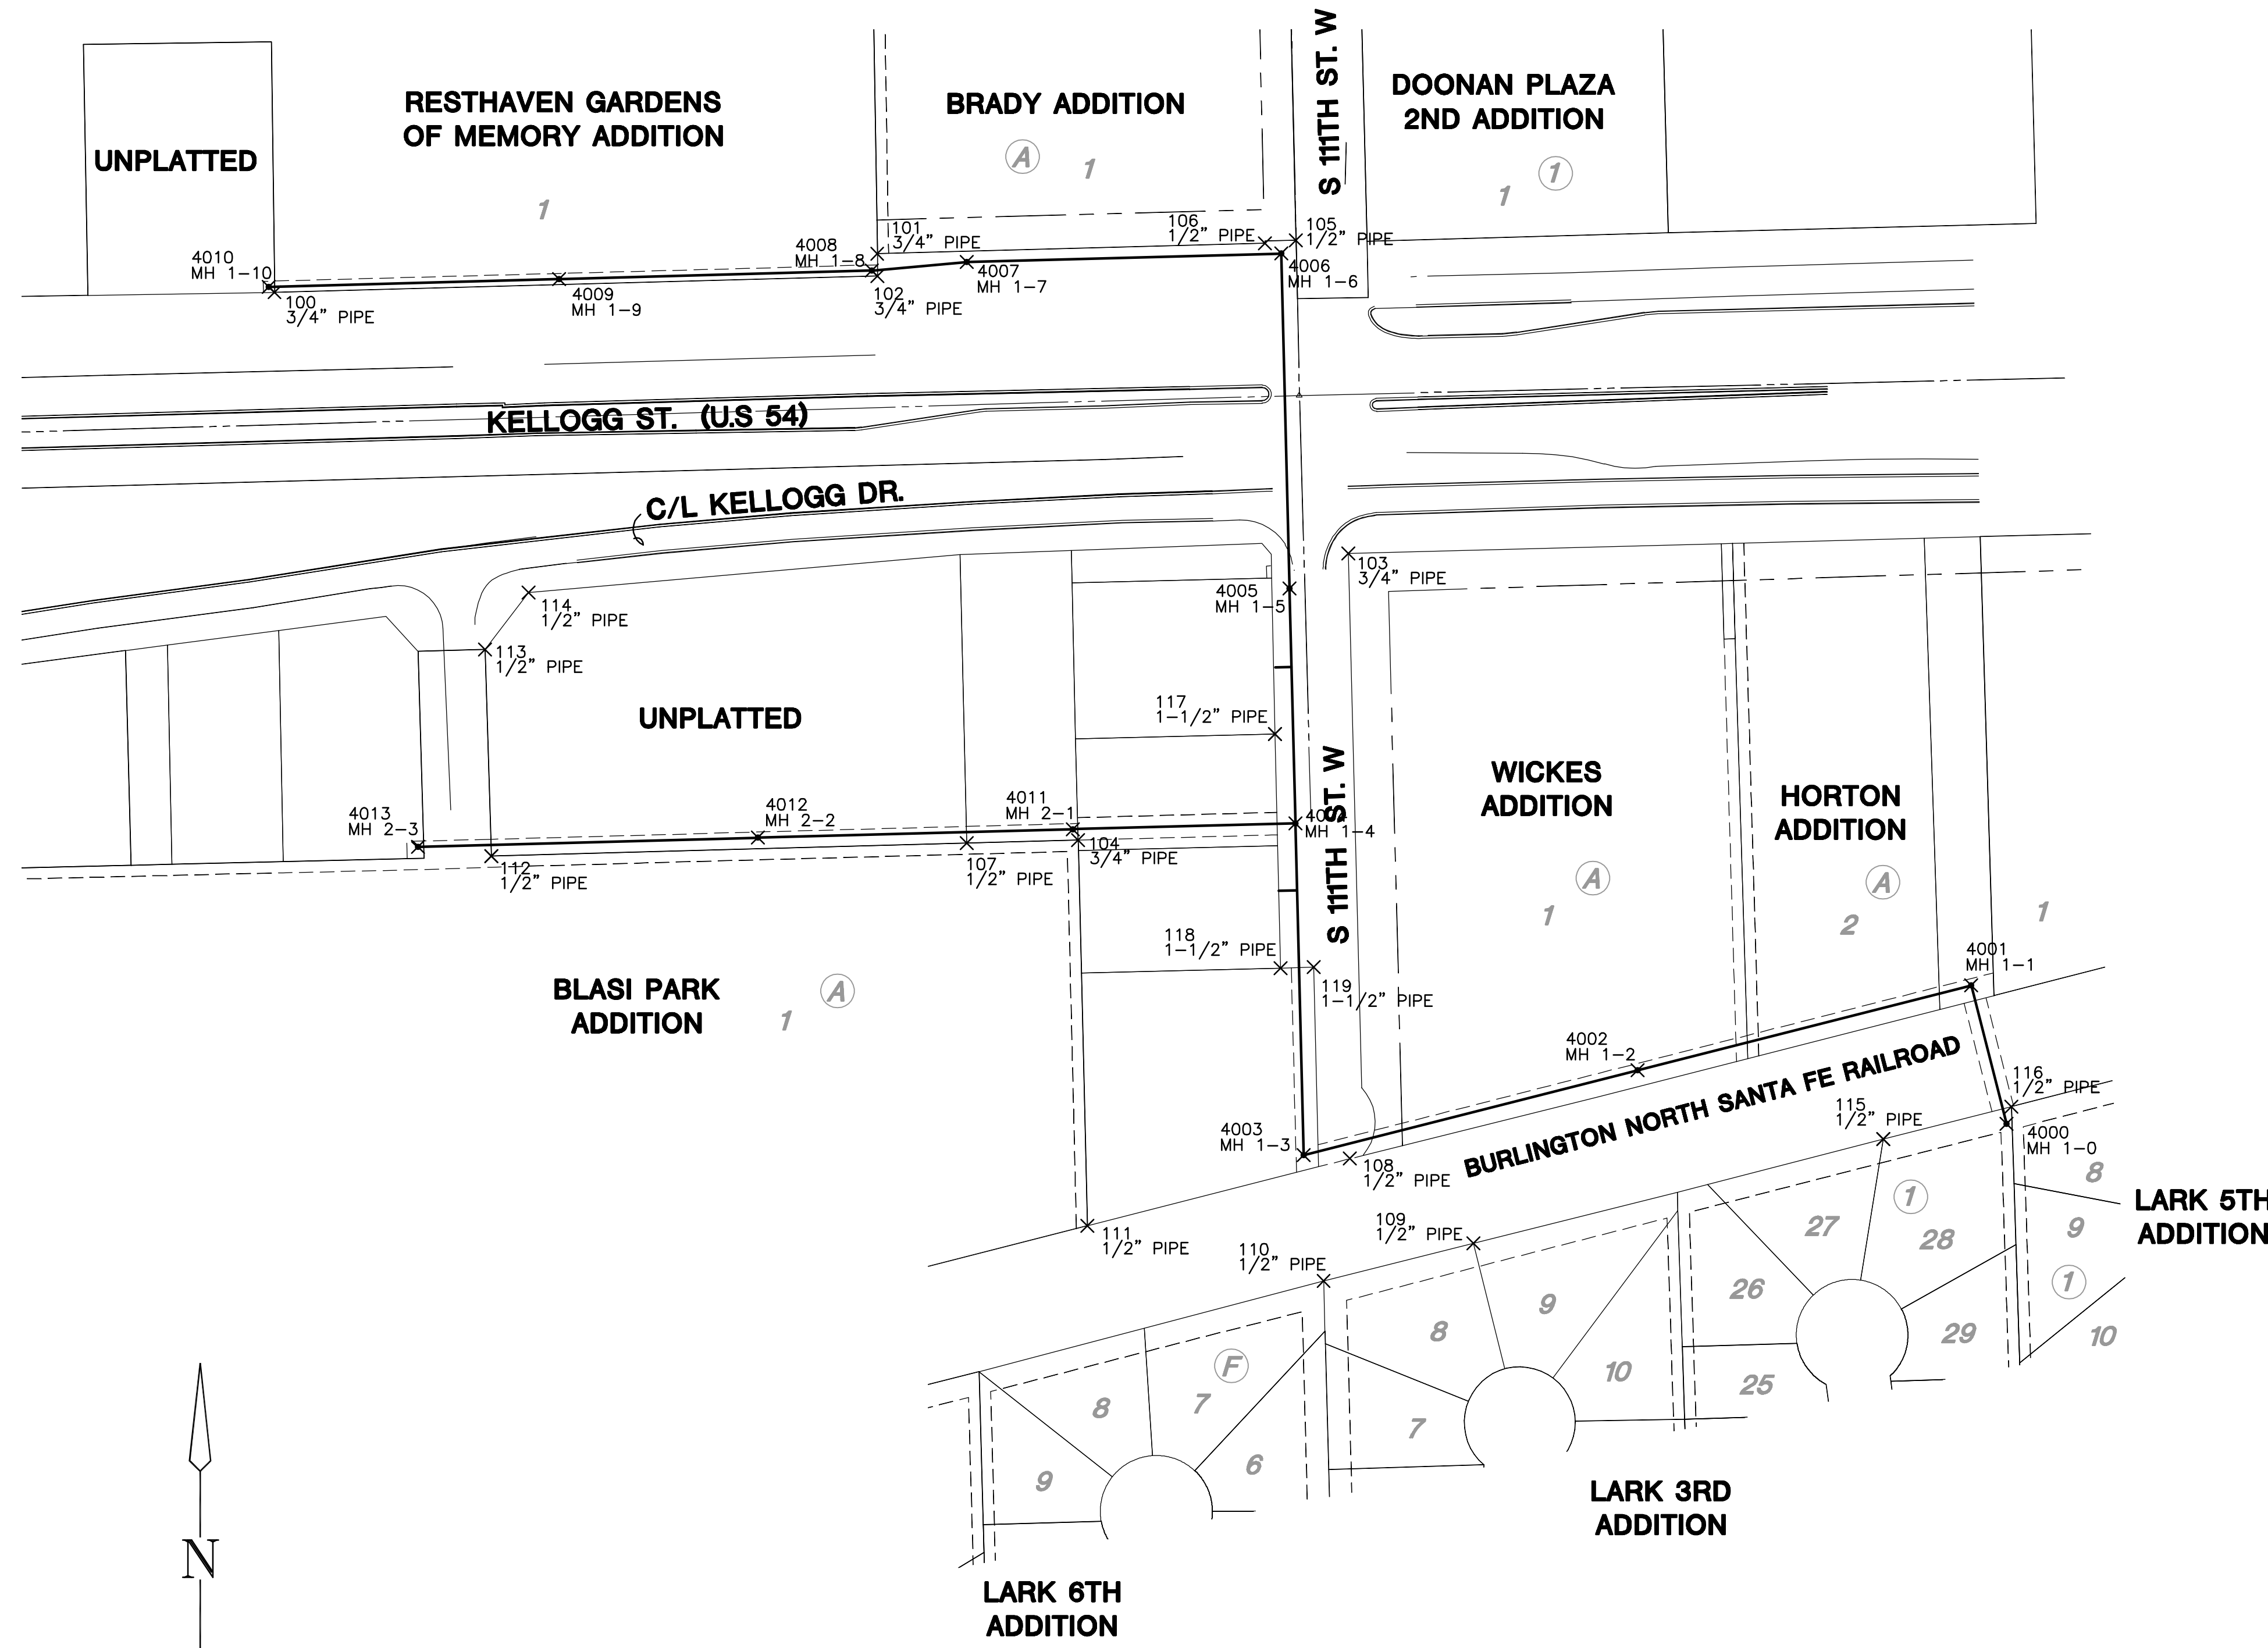

CONTROL POINTS			
Point #	Northing	Easting	Desc.
100	1677651.20	1609358.62	3/4" PIPE
101	1677685.72	1609896.22	3/4" PIPE
102	1677665.77	1609896.50	3/4" PIPE
103	1677417.40	1610319.98	3/4" PIPE
104	1677150.90	1610078.11	3/4" PIPE
105	1677697.86	1610272.96	1/2" PIPE
106	1677694.97	1610245.24	1/2" PIPE
107	1677157.94	1609878.43	1/2" PIPE
108	1676875.59	1610321.42	1/2" PIPE
109	1676799.69	1610431.82	1/2" PIPE
110	1676766.16	1610297.81	1/2" PIPE
111	1676815.30	1610086.34	1/2" PIPE
112	1677146.41	1609552.66	1/2" PIPE
113	1677331.42	1609547.21	1/2" PIPE
114	1677382.23	1609586.14	1/2" PIPE
115	1676893.06	1610798.99	1/2" PIPE
116	1676922.12	1610913.58	1/2" PIPE
117	1677255.90	1610254.45	1-1/2" PIPE
118	1677046.15	1610259.32	1-1/2" PIPE
119	1677046.89	1610289.10	1-1/2" PIPE

SANITARY POINTS			
Point #	Northing	Easting	Desc.
4000	1676906.62	1610909.21	MH 1-0
4001	1677030.67	1610877.64	MH 1-1
4002	1676954.63	1610578.79	MH 1-2
4003	1676878.59	1610279.99	MH 1-3
4004	1677175.85	1610272.58	MH 1-4
4005	1677385.92	1610267.34	MH 1-5
4006	1677685.90	1610259.86	MH 1-6
4007	1677678.25	1609978.30	MH 1-7
4008	1677670.64	1609893.42	MH 1-8
4009	1677663.08	1609813.50	MH 1-9
4010	1677656.07	1609353.58	MH 1-10
4011	1677170.50	1610073.34	MH 2-1
4012	1677162.92	1609791.44	MH 2-2
4013	1677154.75	1609487.25	MH 2-3

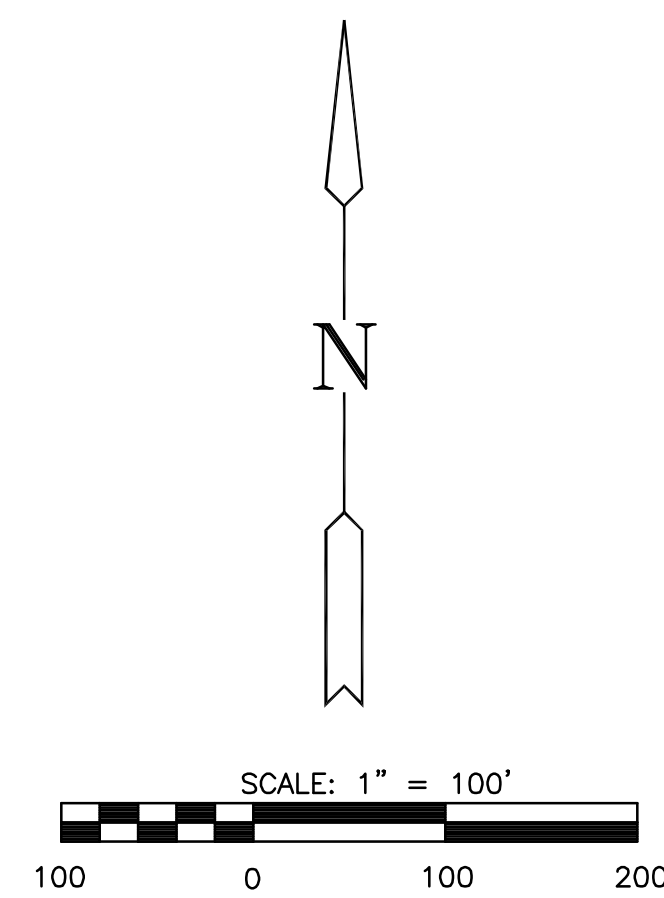

PLOTED: Tuesday, June 30, 2009 @ 01:45PM

J:\CIVIL\07428 LAT 23\DWG\SAN\07428_BUBBLE.DWG

BUBBLE MAP

SHEET TITLE
07428
PROJECT NUMBER

DESIGN BY
JS

DRAWN BY
JWC

CHECKED BY
MAB

ISSUED
June 2009

REVISED

SHEET NO.
9 of 14