


FHWA REG. NO.	STATE	PROJECT NO.:	YEAR	SHEET NUMBER	TOTAL SHEETS
7	KANSAS	87 N-0502-01	2009	10	226
A.R.R.A.-N050(201)					

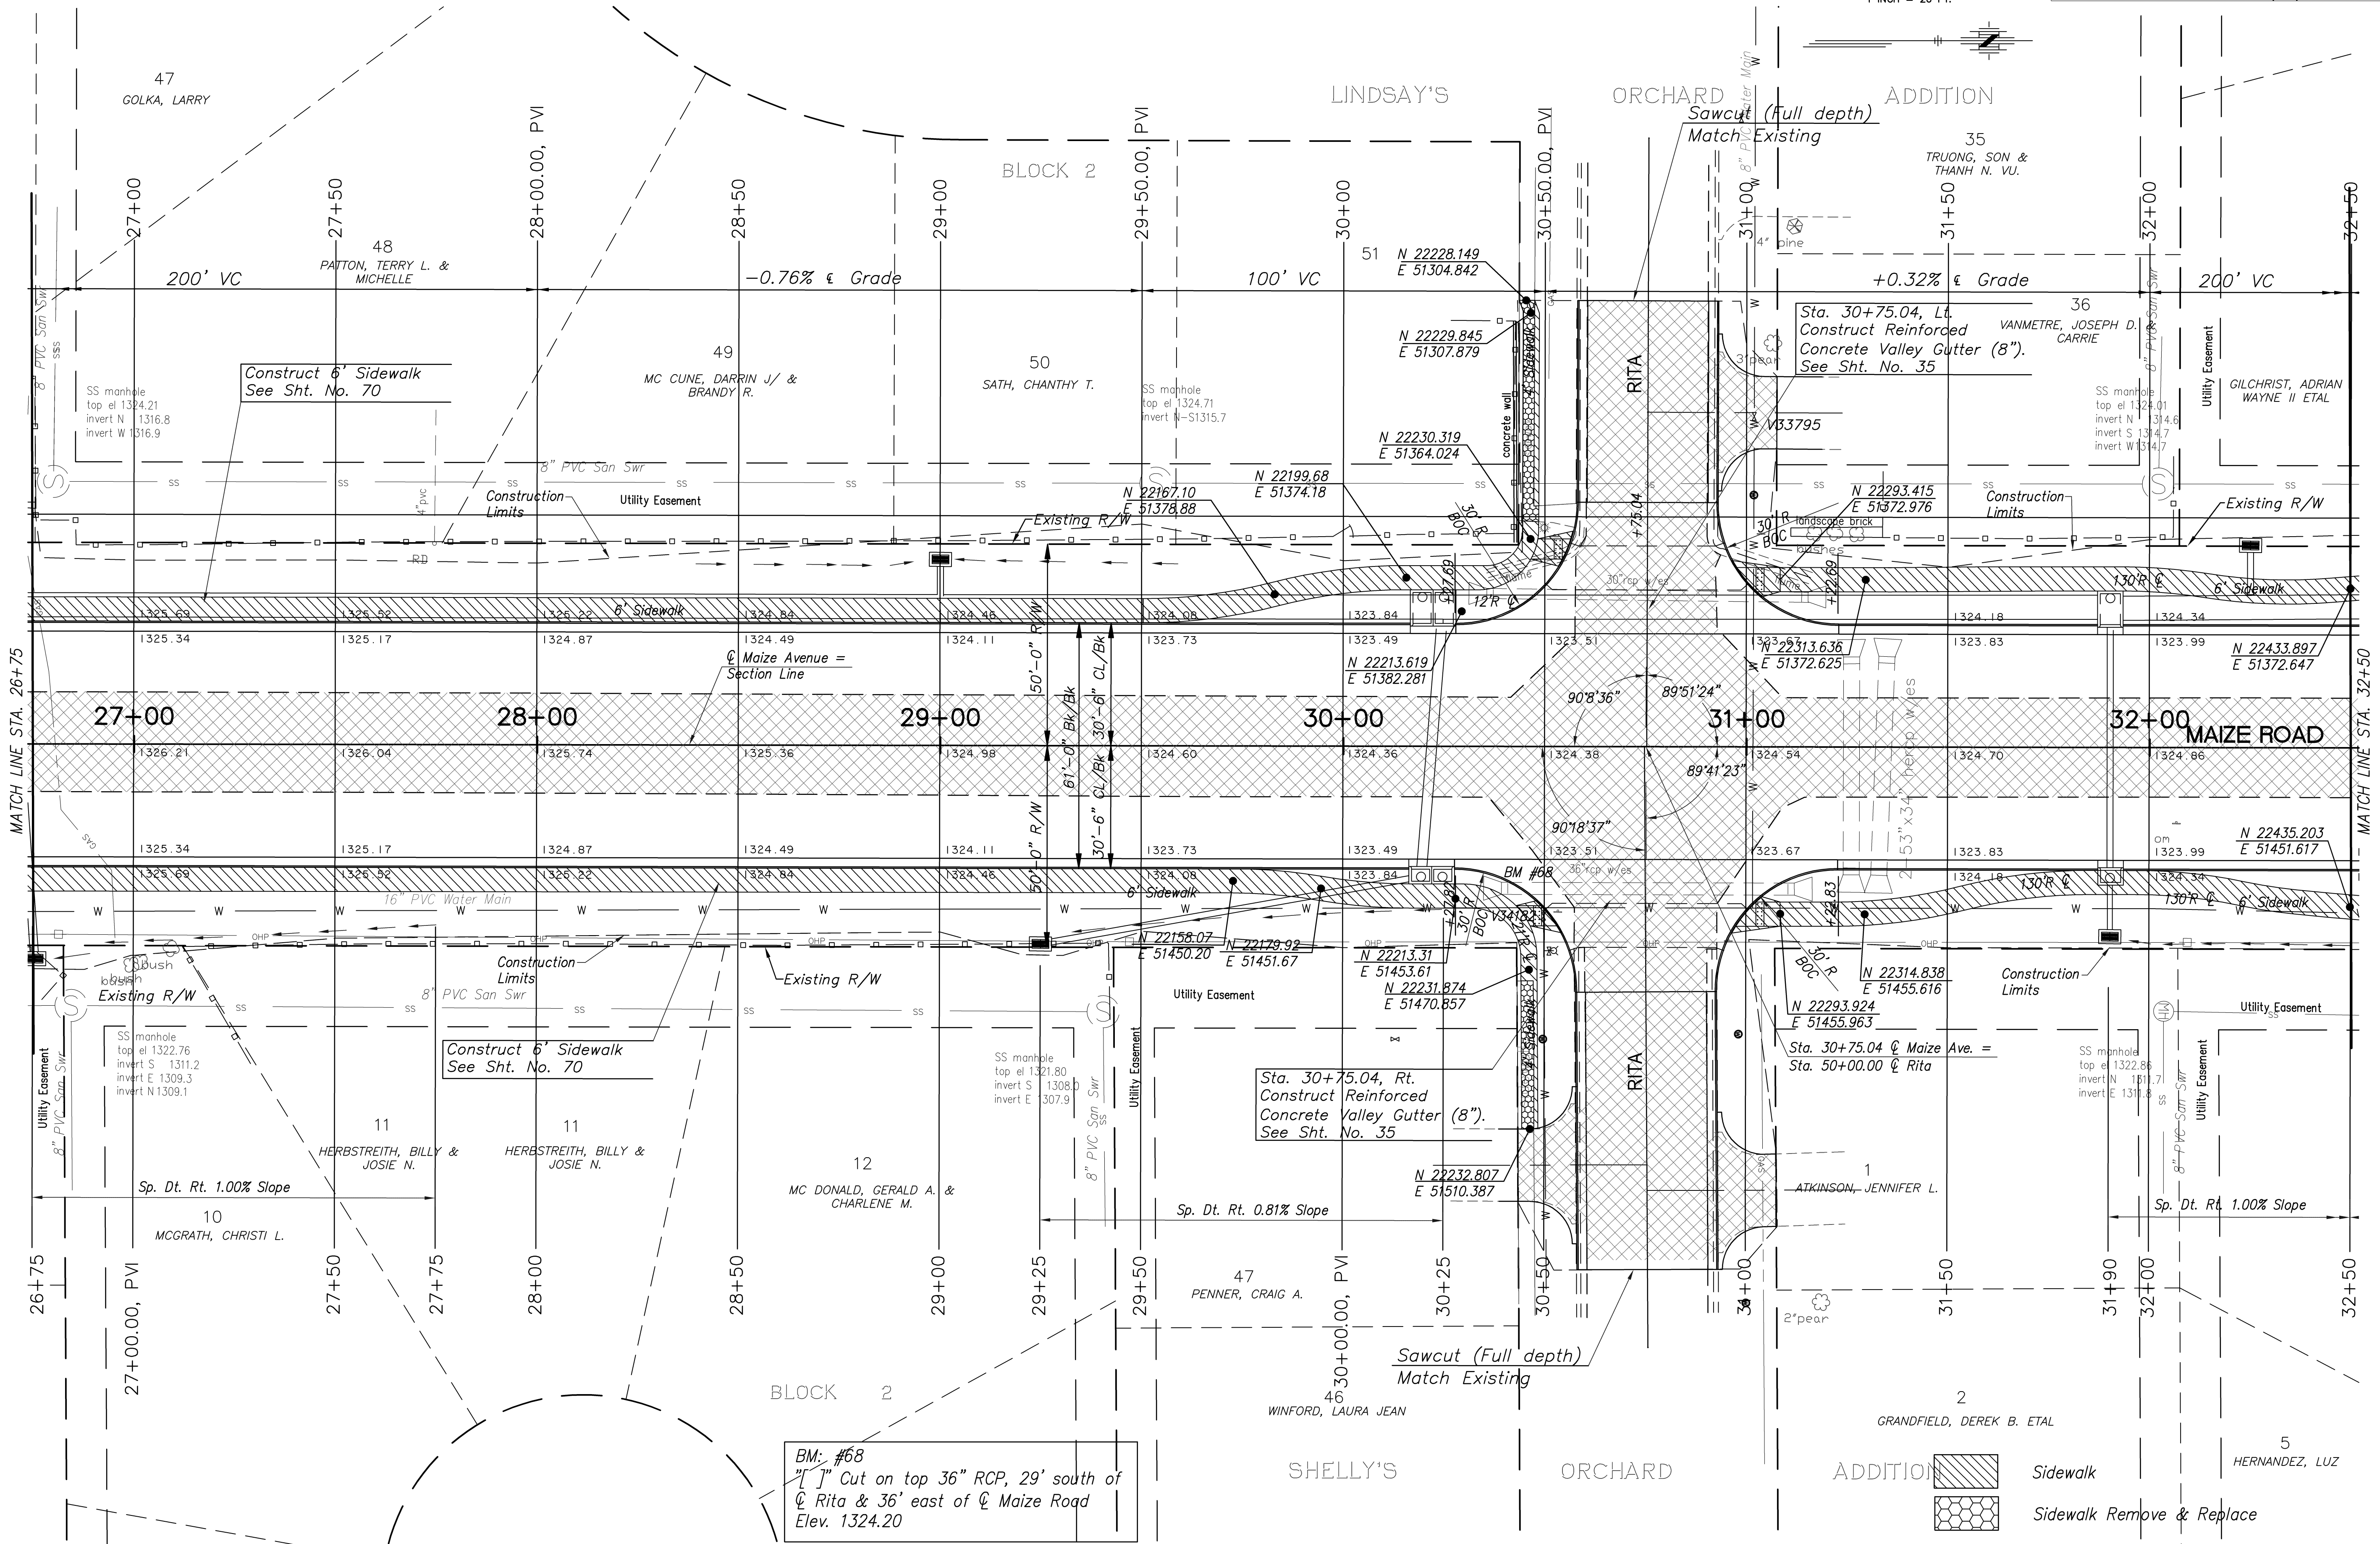

BM: #68
 2" J" Cut on top 36" RCP, 29' south of
 & Rita & 36' east of & Maize Road
 Elev. 1324.20

Sidewalk
 Sidewalk Remove & Replace

MAIZE ROAD
 WEST KELLOGG AVE. TO PANWEE AVE.
 CITY OF WICHITA, KANSAS
 PAVEMENT PLAN 26+75 to 32+50

POE & ASSOCIATES, INC.
 CONSULTING ENGINEERS
 5940 E. Central, Suite 200 • Wichita, KS 67208-4242
 Phone: 316/685-4114 • FAX: 316/685-4444

PE

Engineer: P. FERGUSON
 Designer: K. WARREN
 KDOT Job No.: 87 N-0502-01 Poe Job No.: 1935
 Date: SEPTEMBER 2009

10 of 226