


MAIZE AVENUE 2ND ADDITION  
BLOCK A

PRAIRIE PARK 2ND ADDITION  
BLOCK 2

FHWA REG. NO.	STATE	PROJECT NO.:	YEAR	SHEET NUMBER	TOTAL SHEETS
7	KANSAS	87 N-0502-01	2009	25	226

A.R.R.A.-N050(201)

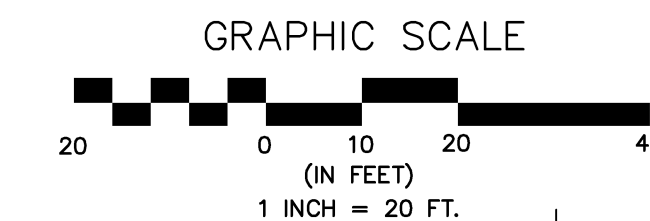

Sta. 48+67.99, BEGIN CONSTRUCTION  
PROJECT NO. 87 N-0502-01

Sta. 51+11.27, Lt. Construct  
Concrete Pavement 8"  
Entrance See Sht. No. 36

Sta. 51+39.18 END CONSTRUCTION  
PROJECT NO. 87 N-0502-01

48+00

51+62

CARR AVENUE

CARR AVENUE

Existing R/W

Existing R/W

Sawcut (Full depth)  
Match Existing

Sawcut (Full depth)  
Match Existing

7" Asphalt Pavement w/5" Bit. Base  
On 8" Crushed Rock Subgrade  
w/Geogrid Reinforcement

7" Asphalt Pavement w/5" Bit. Base  
On 8" Crushed Rock Subgrade  
w/Geogrid Reinforcement

Sta. 50+00.00 @ Carr Ave. =  
Sta. 48+88.57 @ Maize Road

Sta. 50+00.00 @ Carr Ave. =  
Sta. 48+87.90 @ Maize Road

D-678-UP  
JOHNSON, BILLY D. ETUX

FRYMAN, STEPHEN P. ETUX  
BLOCK 8

PRAIRIE PARK 2ND ADD.

SHARON'S ORCHARD ADDITION

1735 MAIZE RD. LLC  
BLOCK A  
MAIZE AVENUE 2ND ADDITION

PRAIRIE PARK 2ND ADDITION  
BLOCK 1

SABER, AL & SHERRY  
13

transition From Full Crown  
To 0' Crown

Sawcut (Full depth)  
Match Existing

Sta. 51+15.00, END CONSTRUCTION  
PROJECT NO. 87 N-0502-01

Sta. 50+00.00 @ Merton =  
Sta. 52+01.90 @ Maize Road

50+00

52+00

MAIZE ROAD

MERTON ROAD

52+98

Sta. 50+64.60, Rt. Construct  
Concrete Pavement 8"  
Entrance See Sht. No. 36

7" Asphalt Pavement w/5" Bit. Base  
On 8" Crushed Rock Subgrade  
w/Geogrid Reinforcement

Sawcut (Full depth)  
Match Existing

SMITH, KEVEN R. & LINDA L.  
BLOCK 2

STROUD, JERRY JR.

PRAIRIE PARK 2ND ADDITION


LEGEND

- Asphalt Removal
- Sidewalk
- Sidewalk Remove & Replace
- Tree Removal

No.	Date	By	Approved	Revision

MAIZE ROAD  
WEST KELLOGG AVE. TO PANNEE AVE.  
CITY OF WICHITA, KANSAS  
CARR AVENUE & MERTON ROAD  
PAVEMENT PLAN

POE & ASSOCIATES, INC.  
CONSULTING ENGINEERS  
5940 E. Central, Suite 200 • Wichita, KS 67208-0242  
Phone: 316/685-4114 • FAX: 316/685-4444

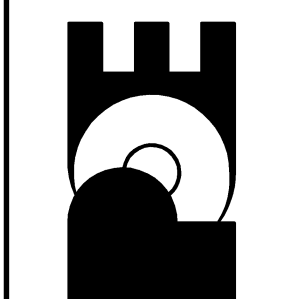

Engineer: P. FERGUSON  
Designer: K. WARREN  
KDOT Job No.: 87 N-0502-01  
Date: SEPTEMBER 2009  
Foe Job No.: 1935