


FHWA REG. NO.	STATE	PROJECT NO.:	YEAR	SHEET NUMBER	TOTAL SHEETS
7	KANSAS	87 N-0502-01	2009	80	226
A.R.R.A-N050(201)					

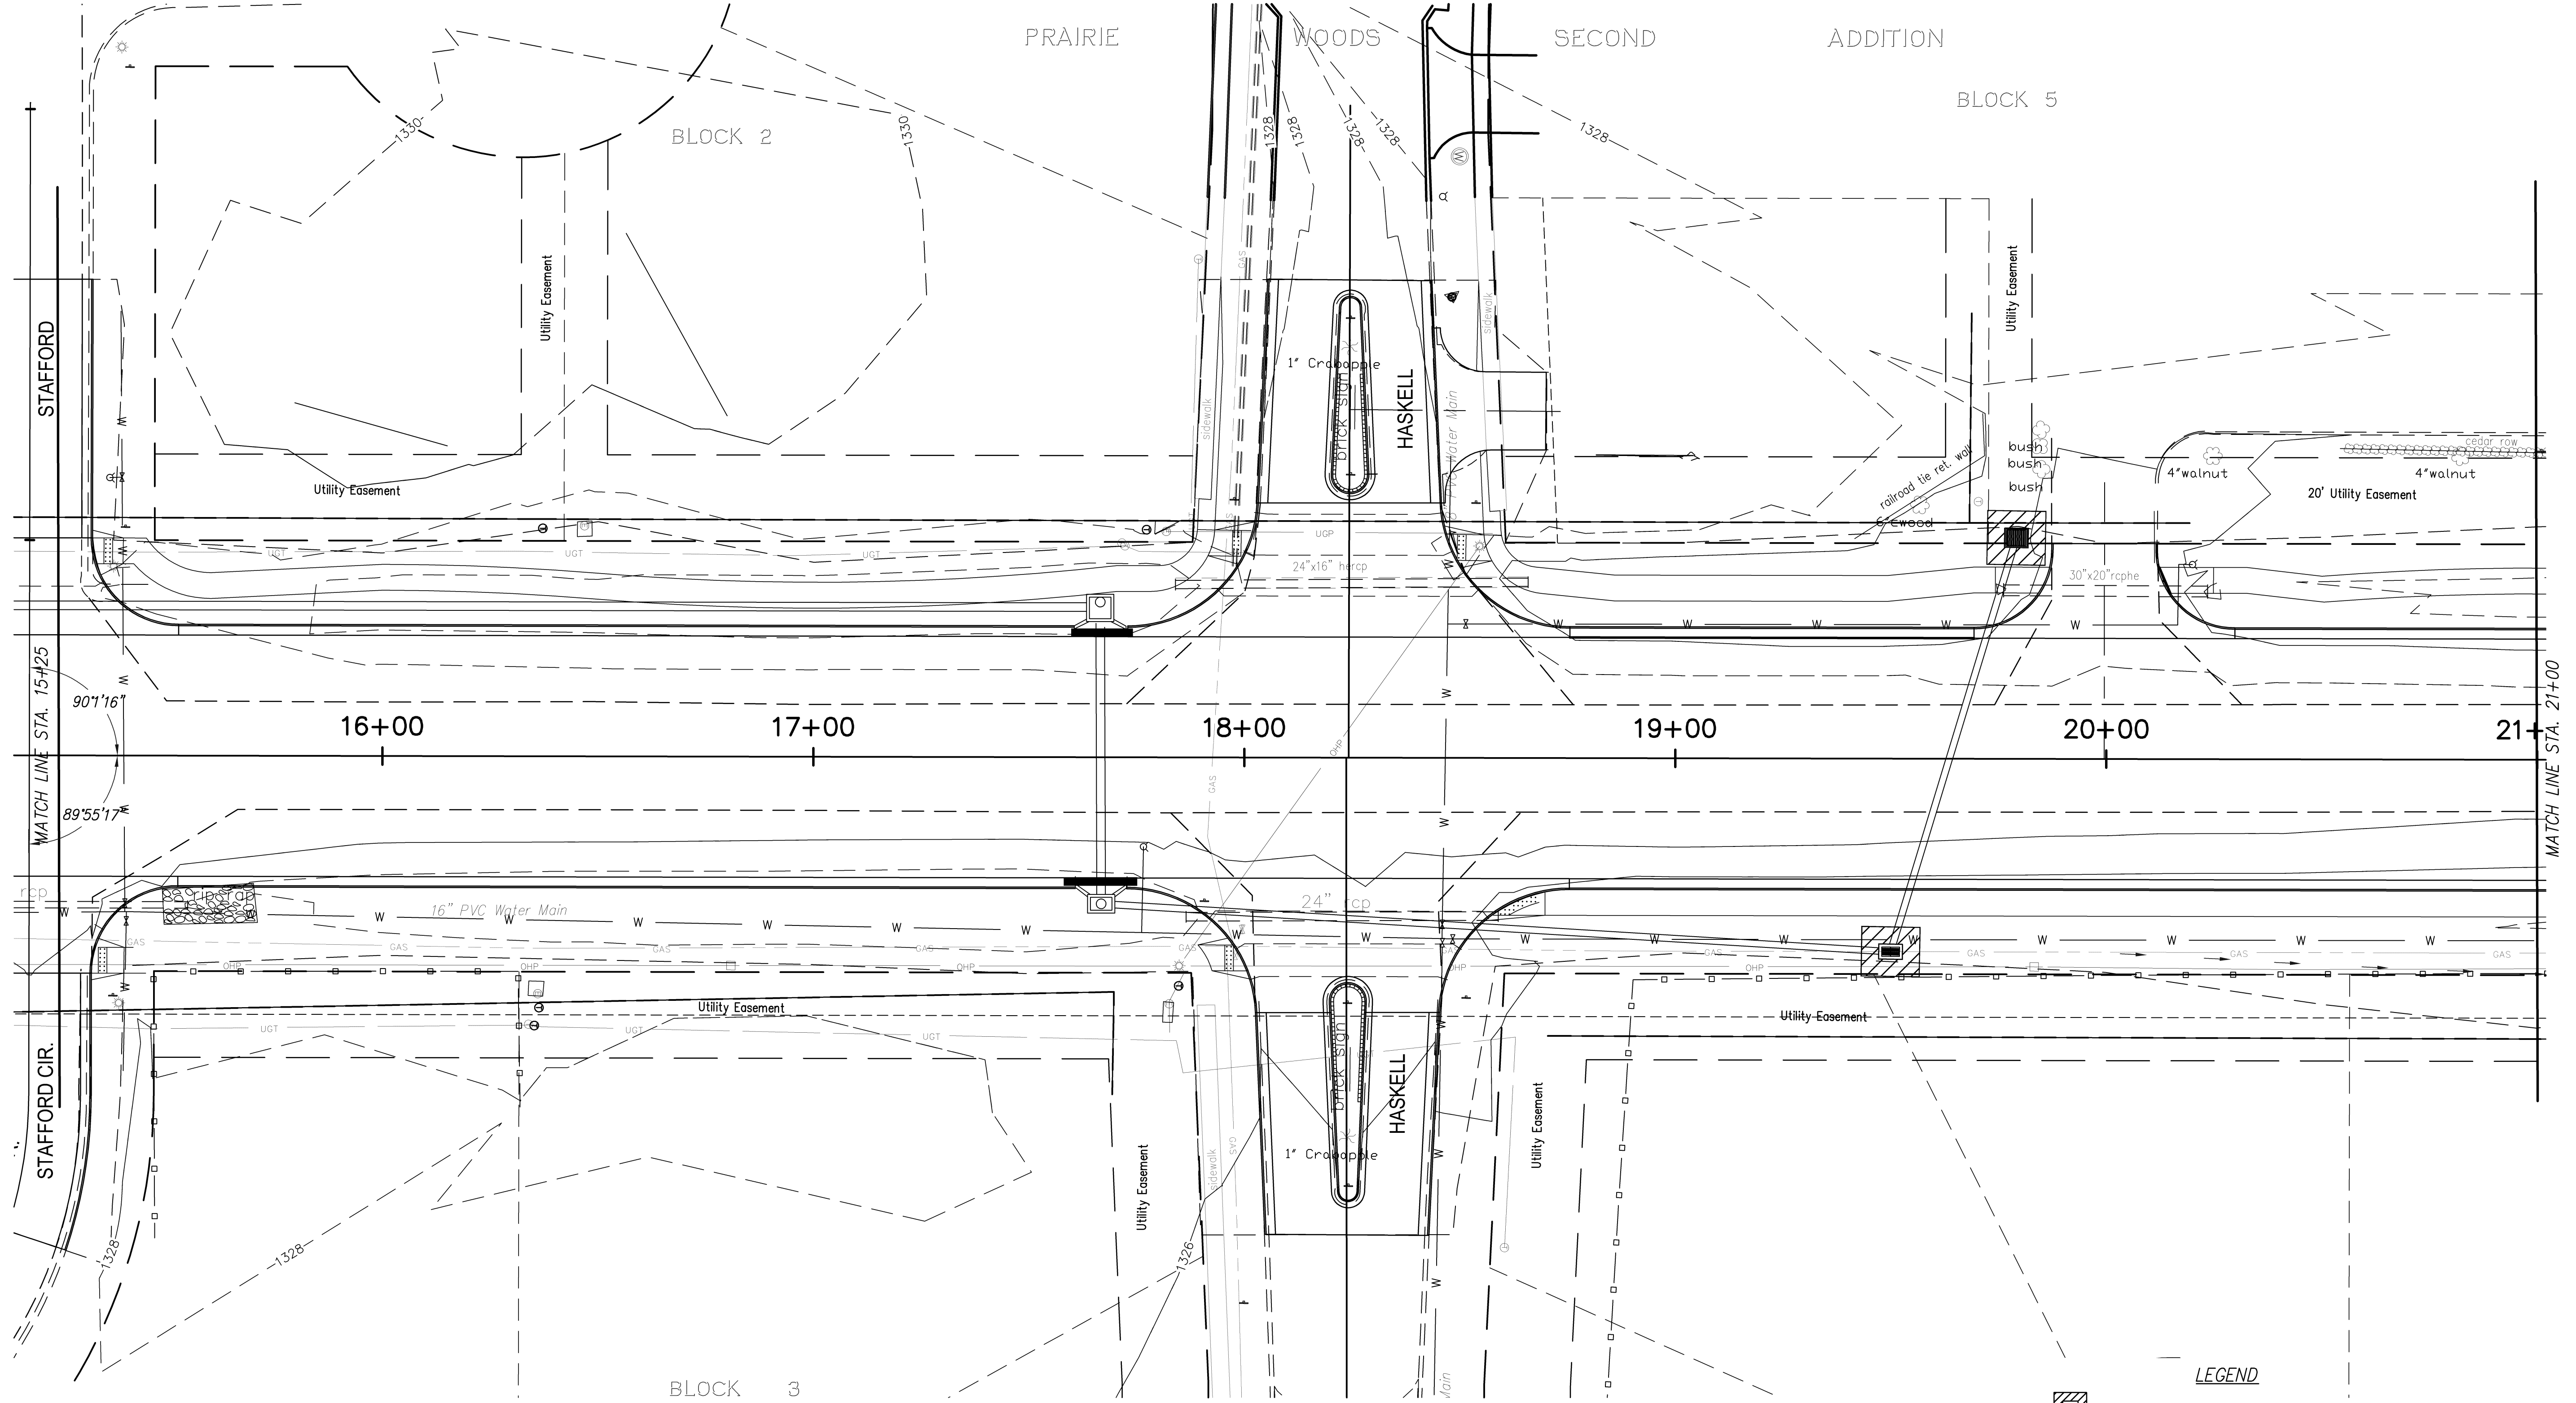


- LEGEND**
- Area Inlet Barrier
  - Curb Inlet Filter
  - Ditch Check
  - Rock Ditch Check
  - Silt Fence

No.	Date	By	Approved	Revision

MAIZE ROAD  
 WEST KELLOGG AVE. TO PANNEE AVE.  
 CITY OF WICHITA, KANSAS  
 EROSION PLAN 15+25 to 21+00

POE & ASSOCIATES, INC.  
 CONSULTING ENGINEERS  
 5940 E. Central, Suite 200 ■ Wichita, KS 67206-4242  
 Phone 316/685-4114 ■ FAX 316/685-4444

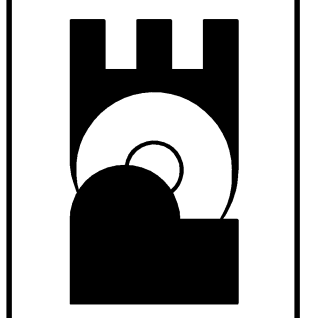

**FINAL**  
 Engineer: P. FERGUSON  
 Designer: K. WARREN  
 KDOT Job No.: 87 N-0502-01 Poe Job No.: 1935  
 Date: SEPTEMBER 2009