


FHWA REG. NO.	STATE	PROJECT NO.:	YEAR	SHEET NUMBER	TOTAL SHEETS
7	KANSAS	87 N-0502-01	2009	82	226
A.R.R.A-N050(201)					

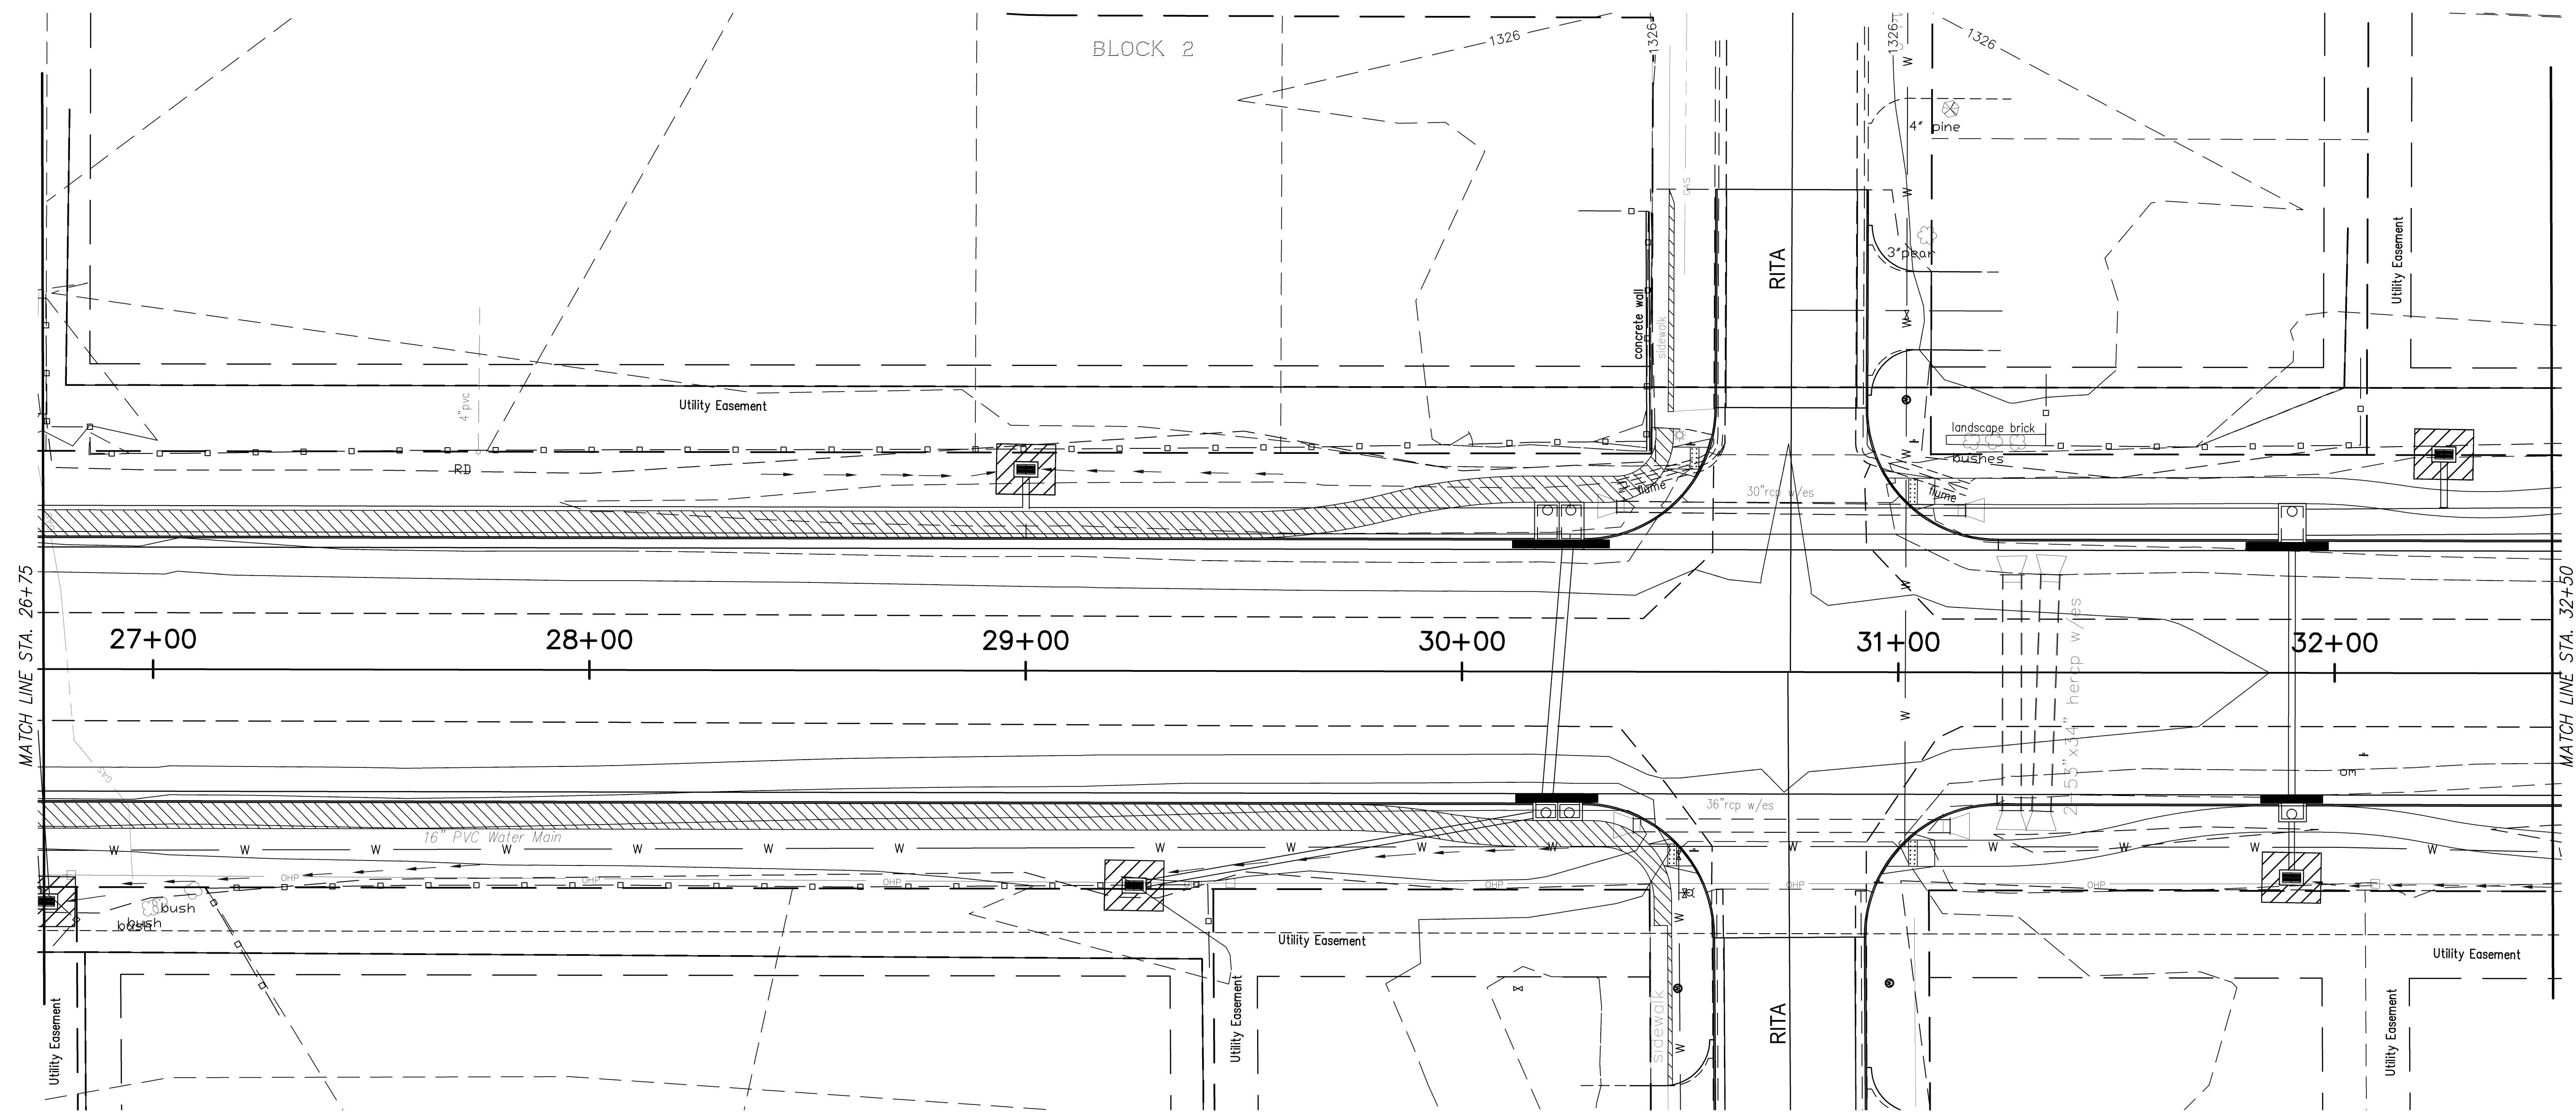

- LEGEND**
- Area Inlet Barrier
 - Curb Inlet Filter
 - Ditch Check
 - Rock Ditch Check
 - Silt Fence

MATCH LINE STA. 26+75

MATCH LINE STA. 32+50

No.	Date	By	Approved	Revision
1				
<p>MAIZE ROAD WEST KELLOGG AVE. TO PANNEE AVE. CITY OF WICHITA, KANSAS EROSION PLAN 26+75 to 32+50</p>				
<p>POE & ASSOCIATES, INC. CONSULTING ENGINEERS 5940 E. Central, Suite 200 ■ Wichita, KS 67206-4242 Phone 316/685-4114 ■ FAX 316/685-4444</p>				
<p>FINAL</p>				
<p>Engineer: P. FERGUSON Designer: K. WARREN KDOT Job No.: 87 N-0502-01 Poe Job No.: 1935 Date: SEPTEMBER 2009</p>				
<p>Sheet 82 of 226</p>				