


COUNTY	STATE	PROJECT NO.	YEAR	SHEET NO.	TOTAL SHEETS
SEDGWICK	KANSAS	87 N-0386-01	2009	15	255

- HCP Pt. 2 =
 Ⓢ Sta. 106+53.32, 37.84' Lt.
 1. 1/2" Rebar with Orange Cap
 2. Nail & tin in Elm tree
 3. 1/2" rebar property pin
 4. Nail & tin in power pole

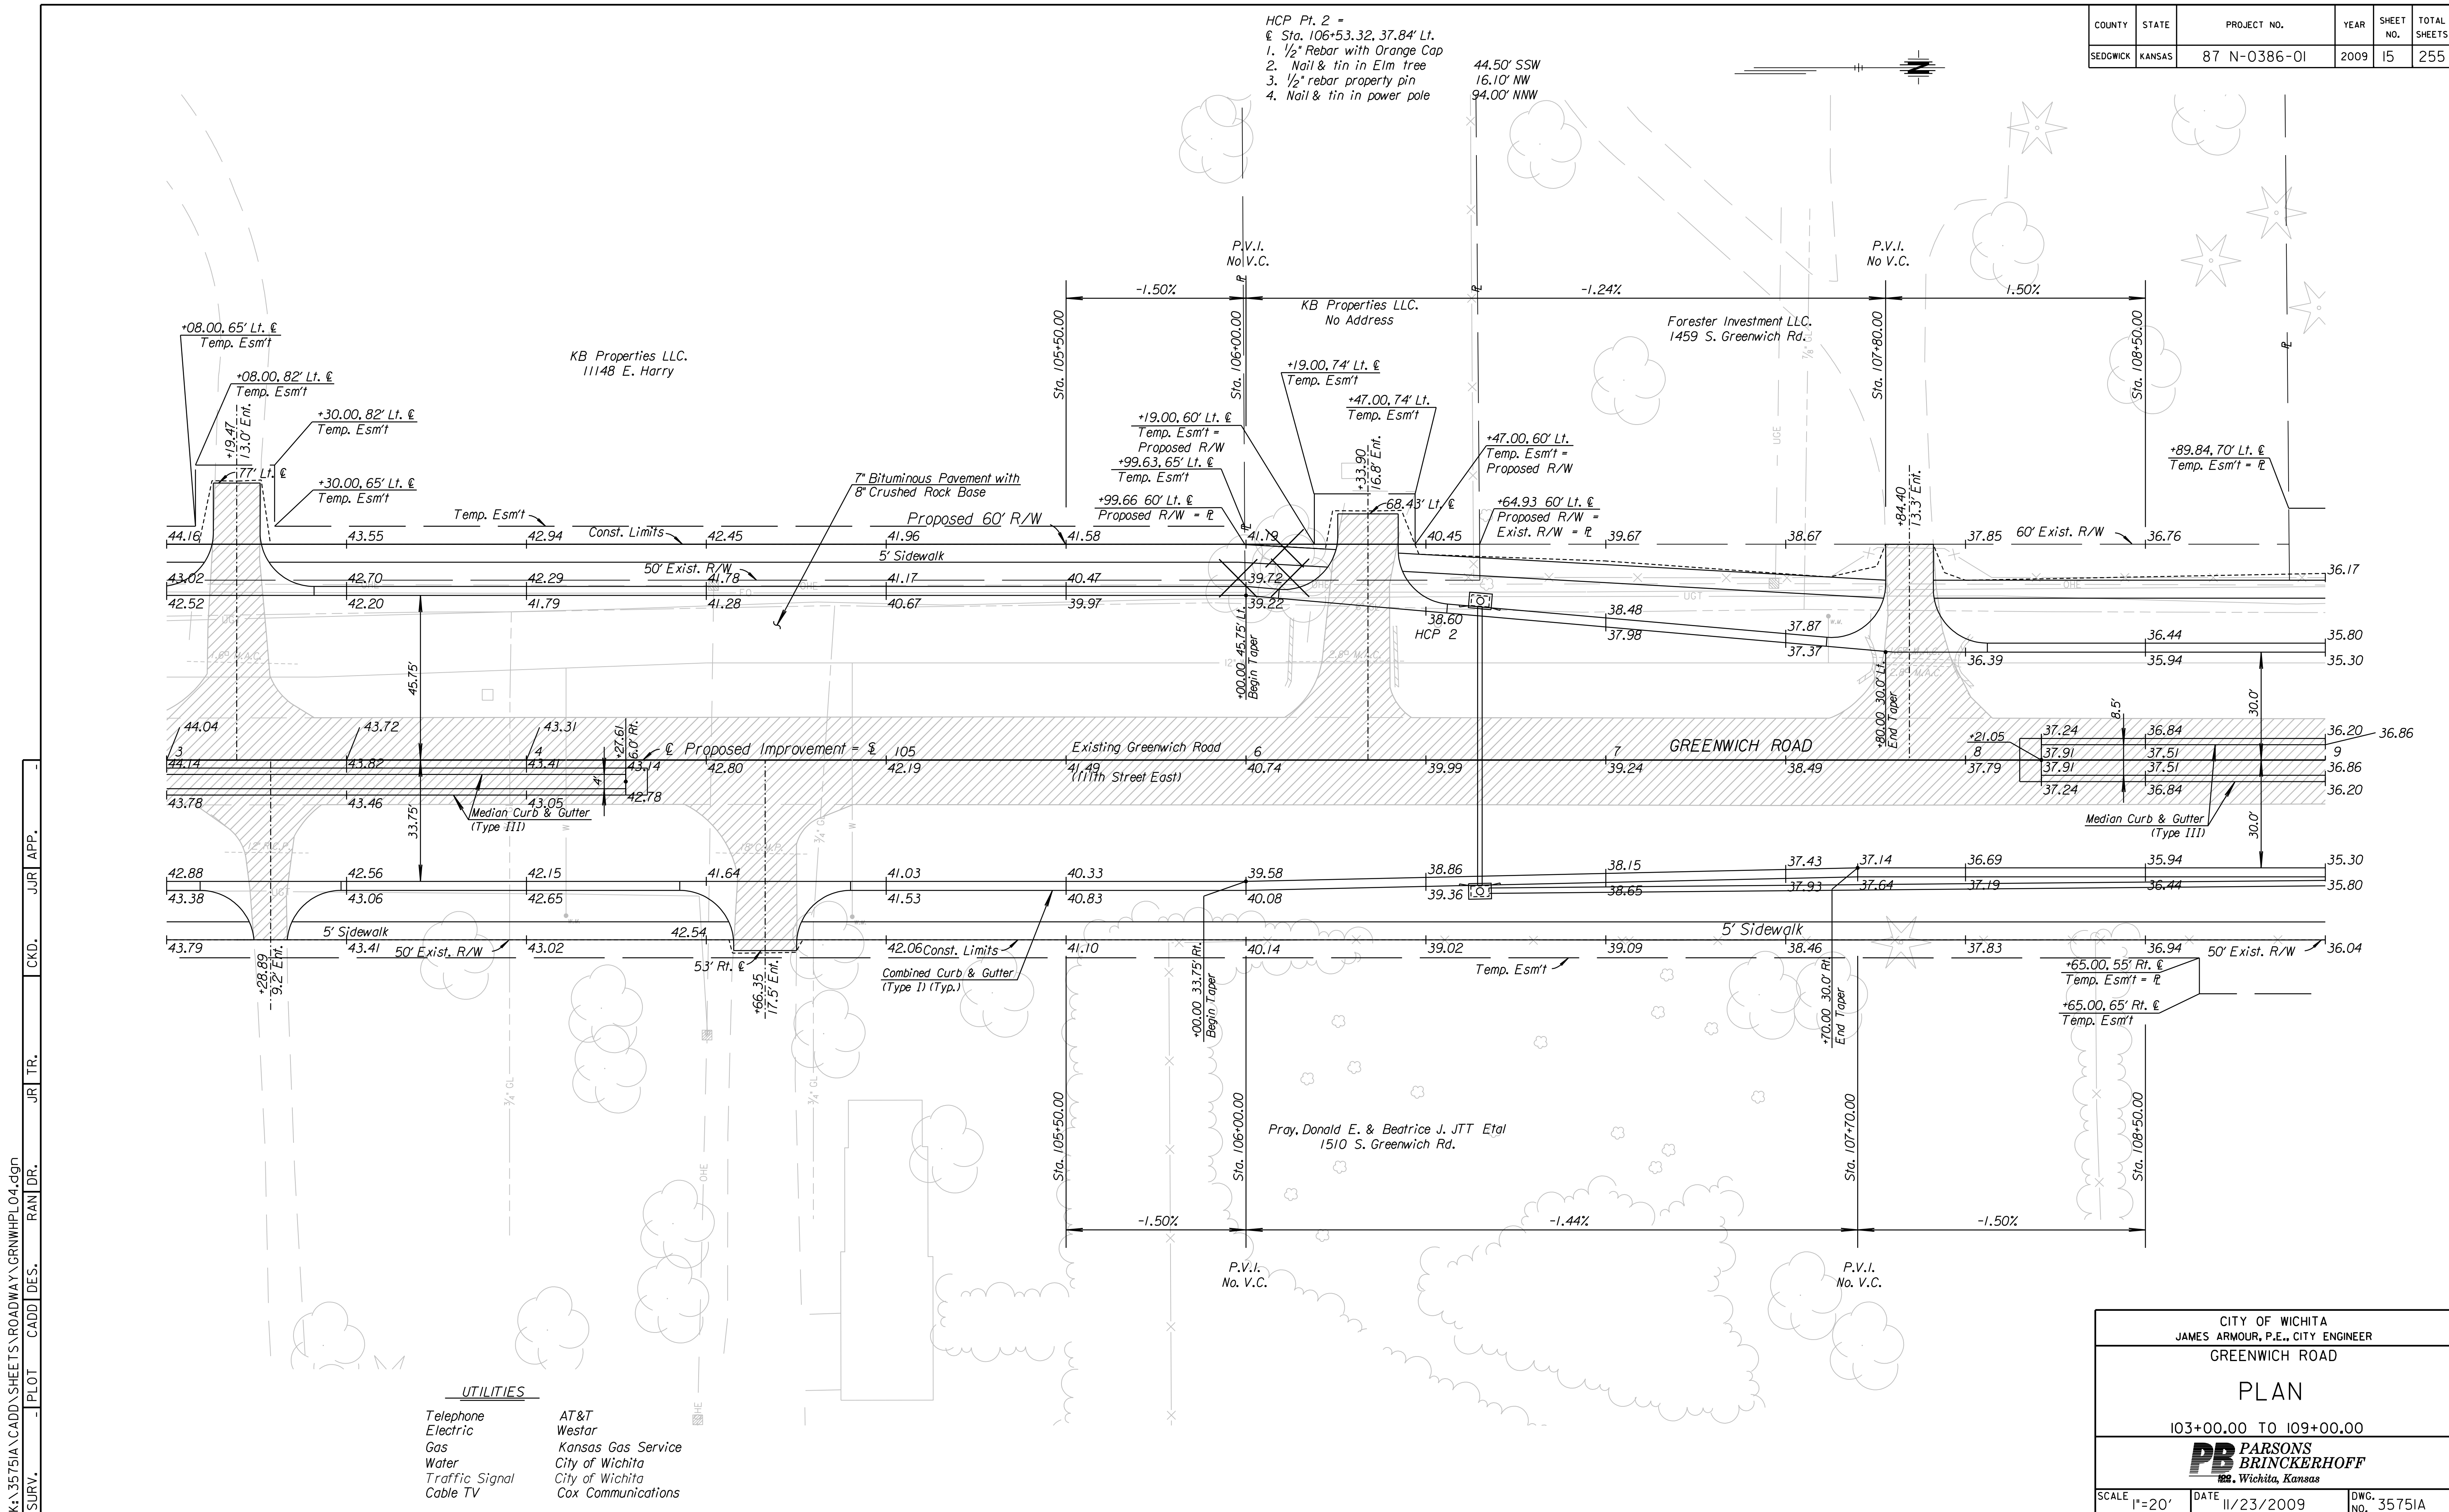

K:\35751A\CADD\SHEETS\ROADWAY\GRNWHPL04.dgn
 SURV. PLOT CADD DES. JRI TR. CKD. JRI APP.

- UTILITIES**
- | | |
|----------------|--------------------|
| Telephone | AT&T |
| Electric | Westar |
| Gas | Kansas Gas Service |
| Water | City of Wichita |
| Traffic Signal | City of Wichita |
| Cable TV | Cox Communications |

CITY OF WICHITA
 JAMES ARMOUR, P.E., CITY ENGINEER
 GREENWICH ROAD

PLAN

103+00.00 TO 109+00.00

PB PARSONS BRINCKERHOFF
 188. Wichita, Kansas

SCALE 1"=20' DATE 11/23/2009 DWG. NO. 35751A