


STATE	PROJECT NO.	YEAR	SHEET NO.	TOTAL SHEETS
KANSAS	87 N-0386-01	2009	16	255

BY	DATE

REFERENCES NOTED	REFERENCES CHECKED

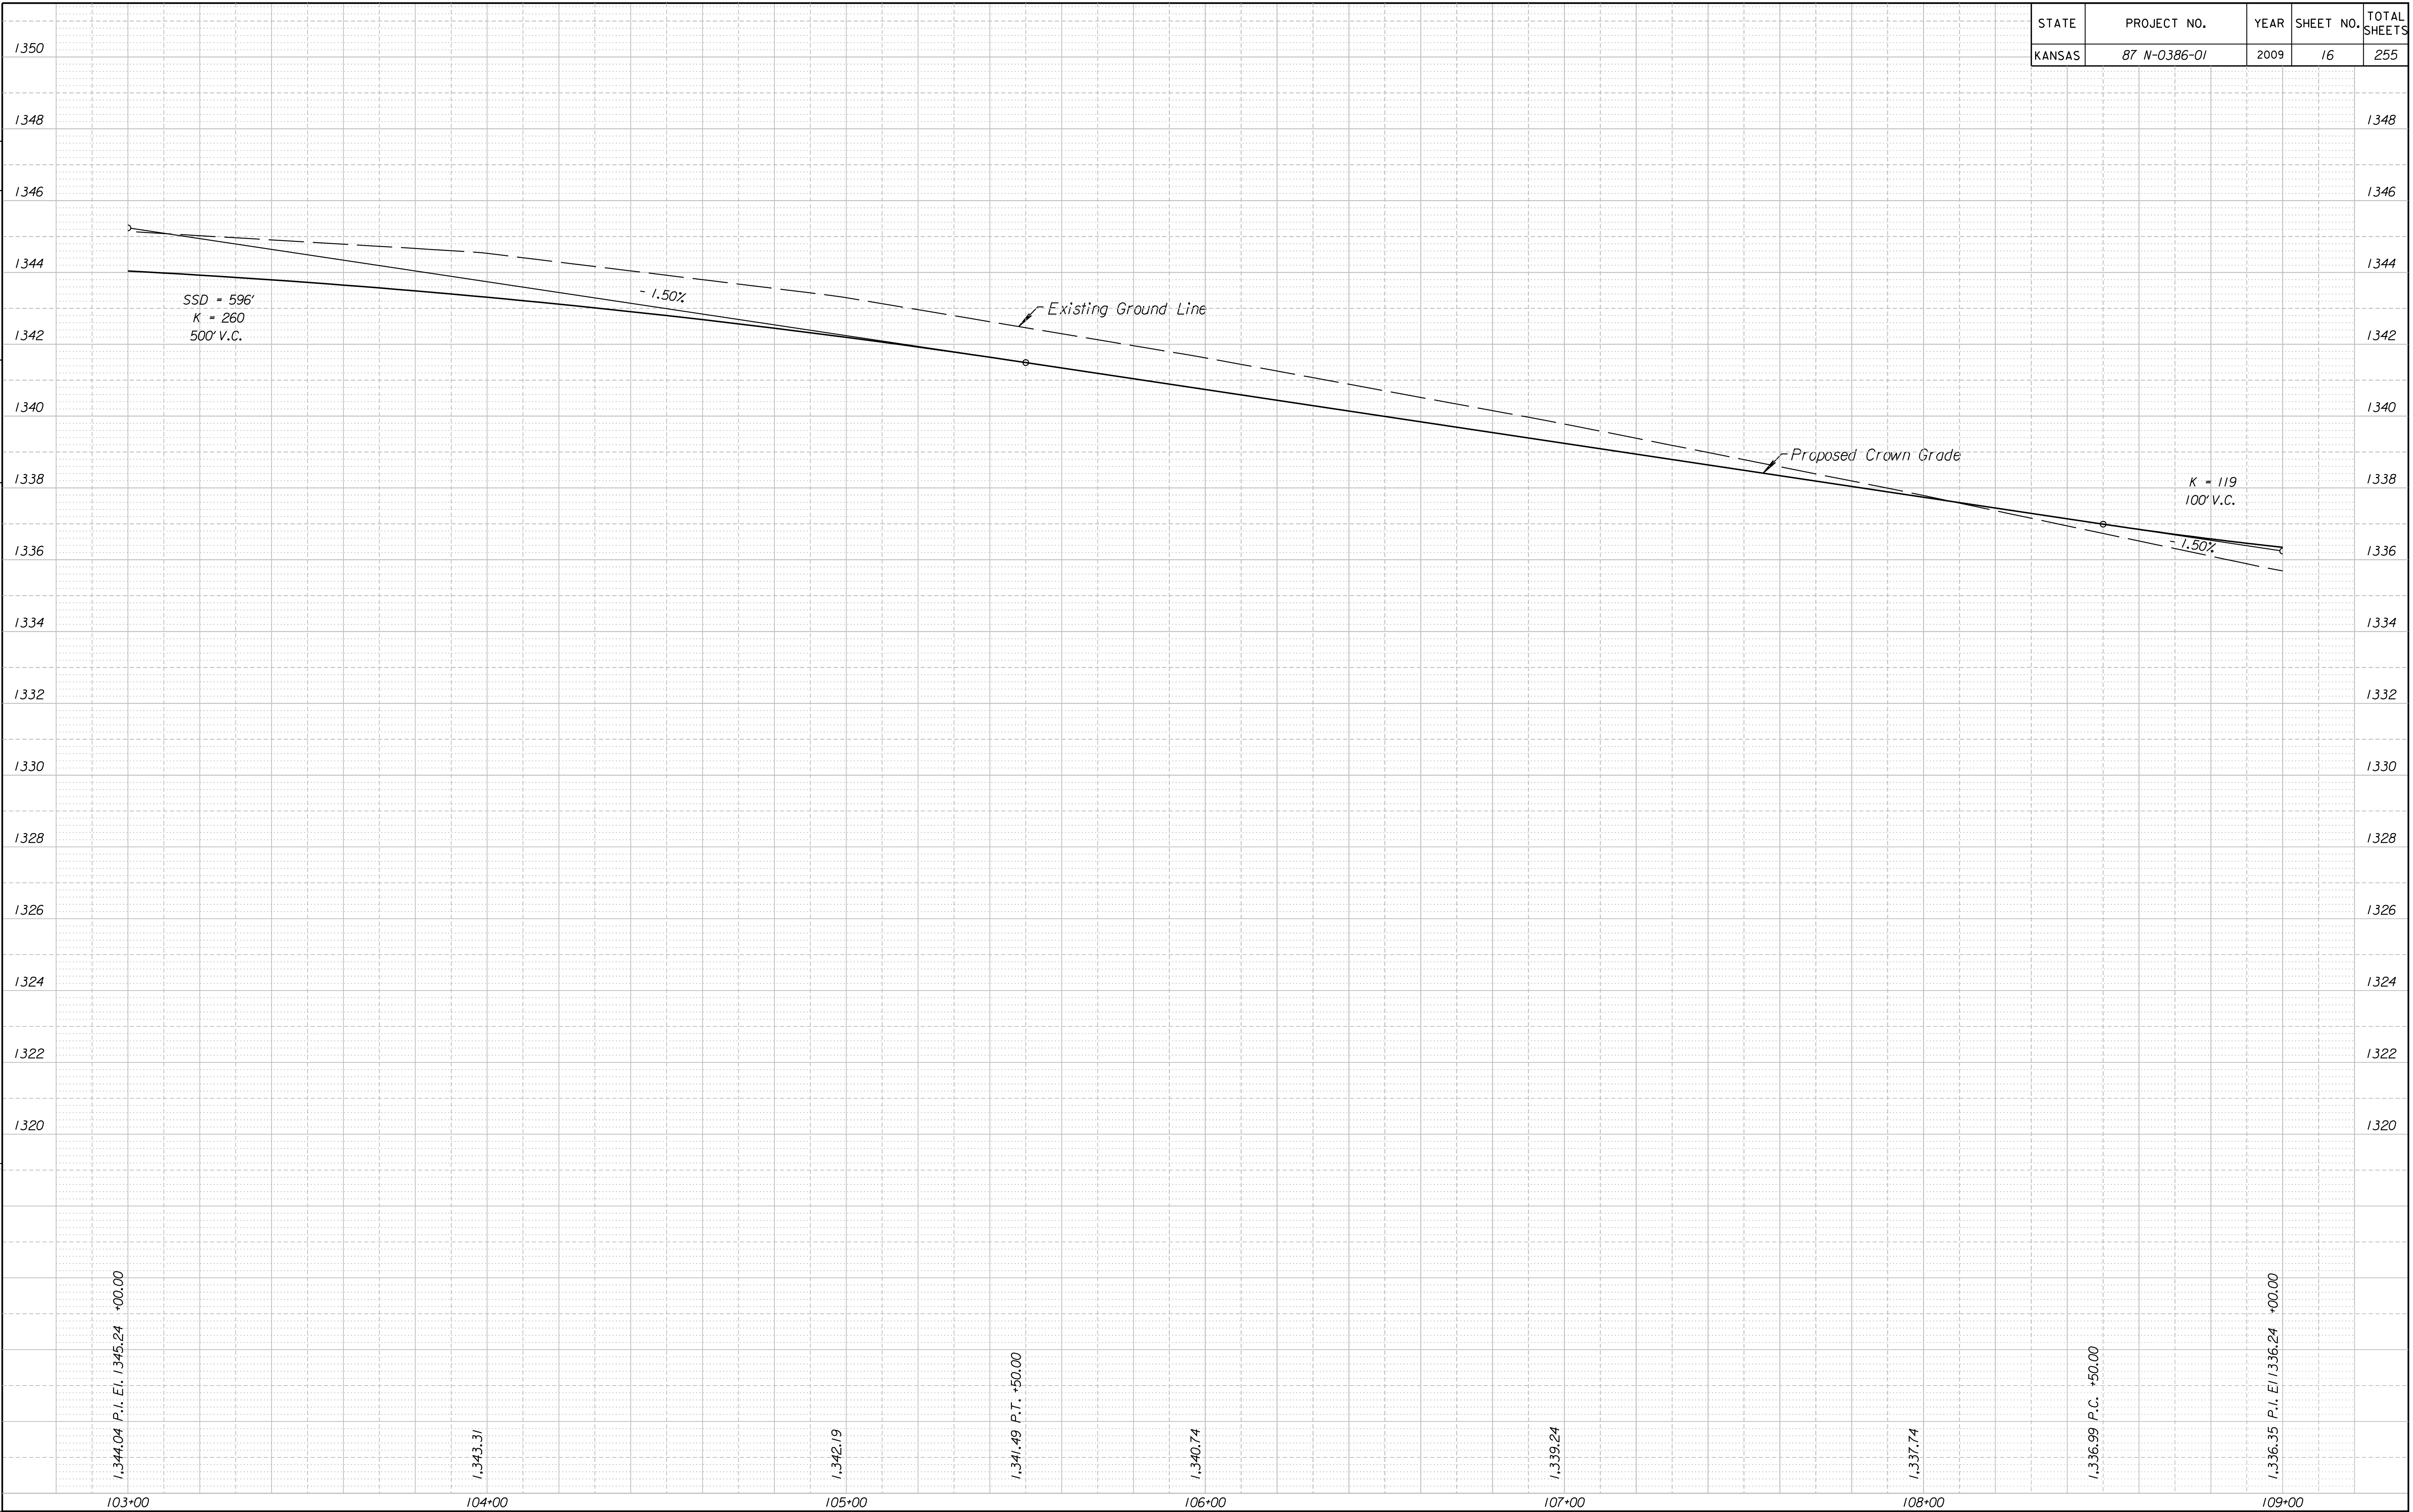

Drawn By : -  
 File : K:\35751\ACADD\SHETS\ROADWAY\GRWHP\PRO04.dgn  
 Plotted : 11/24/2009

103+00      104+00      105+00      106+00      107+00      108+00      109+00

1,344.04 P.I. El./1345.24 +00.00  
 1,343.31  
 1,342.19  
 1,341.49 P.T. +50.00  
 1,340.74  
 1,339.24  
 1,337.74  
 1,336.99 P.C. +50.00  
 1,336.35 P.I. El./1336.24 +00.00