


COUNTY	STATE	PROJECT NO.	YEAR	SHEET NO.	TOTAL SHEETS
SEDGWICK	KANSAS	87 N-0386-01	2009	19R	255

Revised 12/30/2009

- HCP Pt. 4 =
 @ Sta. 119+42.50', 31.10 Lt.
 1. 1/2" Rebar with Orange Cap
 2. Nail & tin in power pole
 3. Nail & tin in fence post
 4. N-S fence
- 31.15' NW
 37.00' SW
 18.50' W

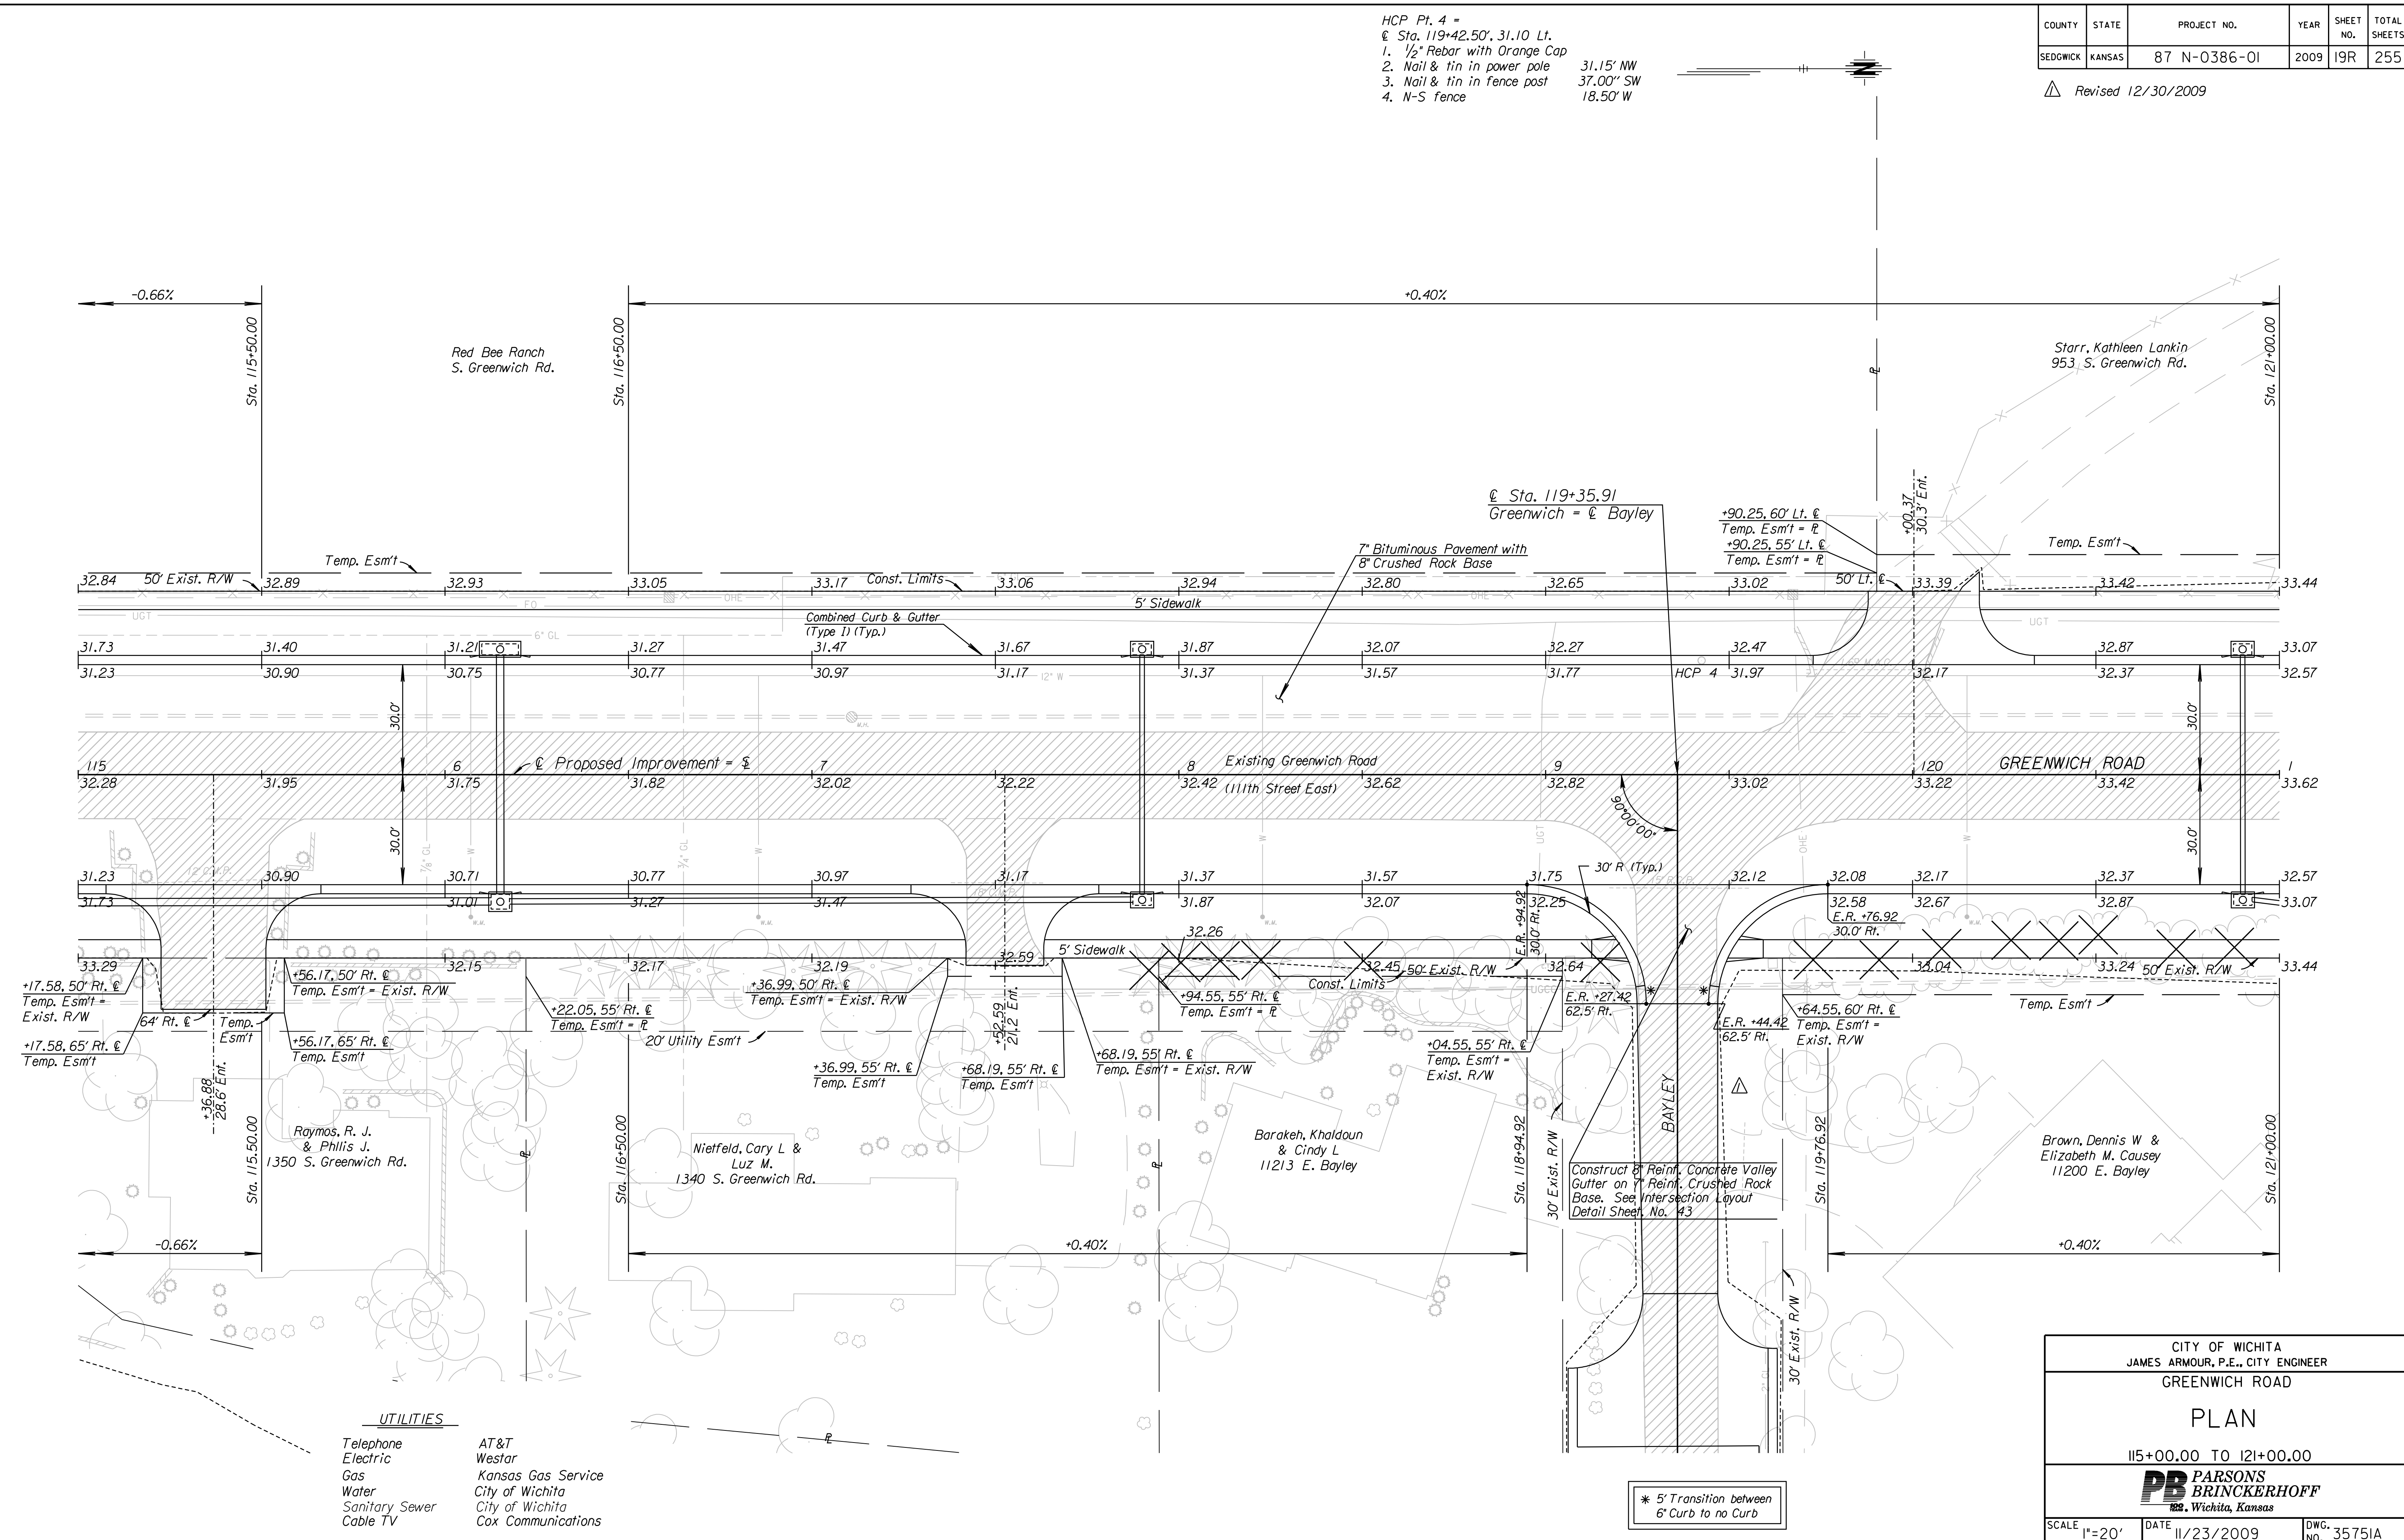

UTILITIES

Telephone	AT&T
Electric	Westar
Gas	Kansas Gas Service
Water	City of Wichita
Sanitary Sewer	City of Wichita
Cable TV	Cox Communications

CITY OF WICHITA
 JAMES ARMOUR, P.E., CITY ENGINEER
 GREENWICH ROAD

PLAN
 115+00.00 TO 121+00.00

PB PARSONS
 BRINCKERHOFF
 122. Wichita, Kansas

SCALE 1"=20' DATE 11/23/2009 DWG. NO. 35751A

K:\35751A\CADD\SHEETS\ROADWAY\GRNWHPLO6.dgn

SURV. - PLOT CADD DES. - JR TR. - CKD. - JUR APP.