


STATE	PROJECT NO.	YEAR	SHEET NO.	TOTAL SHEETS
KANSAS	87 N-0386-01	2009	20	255

REFERENCES NOTED	REFERENCES CHECKED	BY	DATE

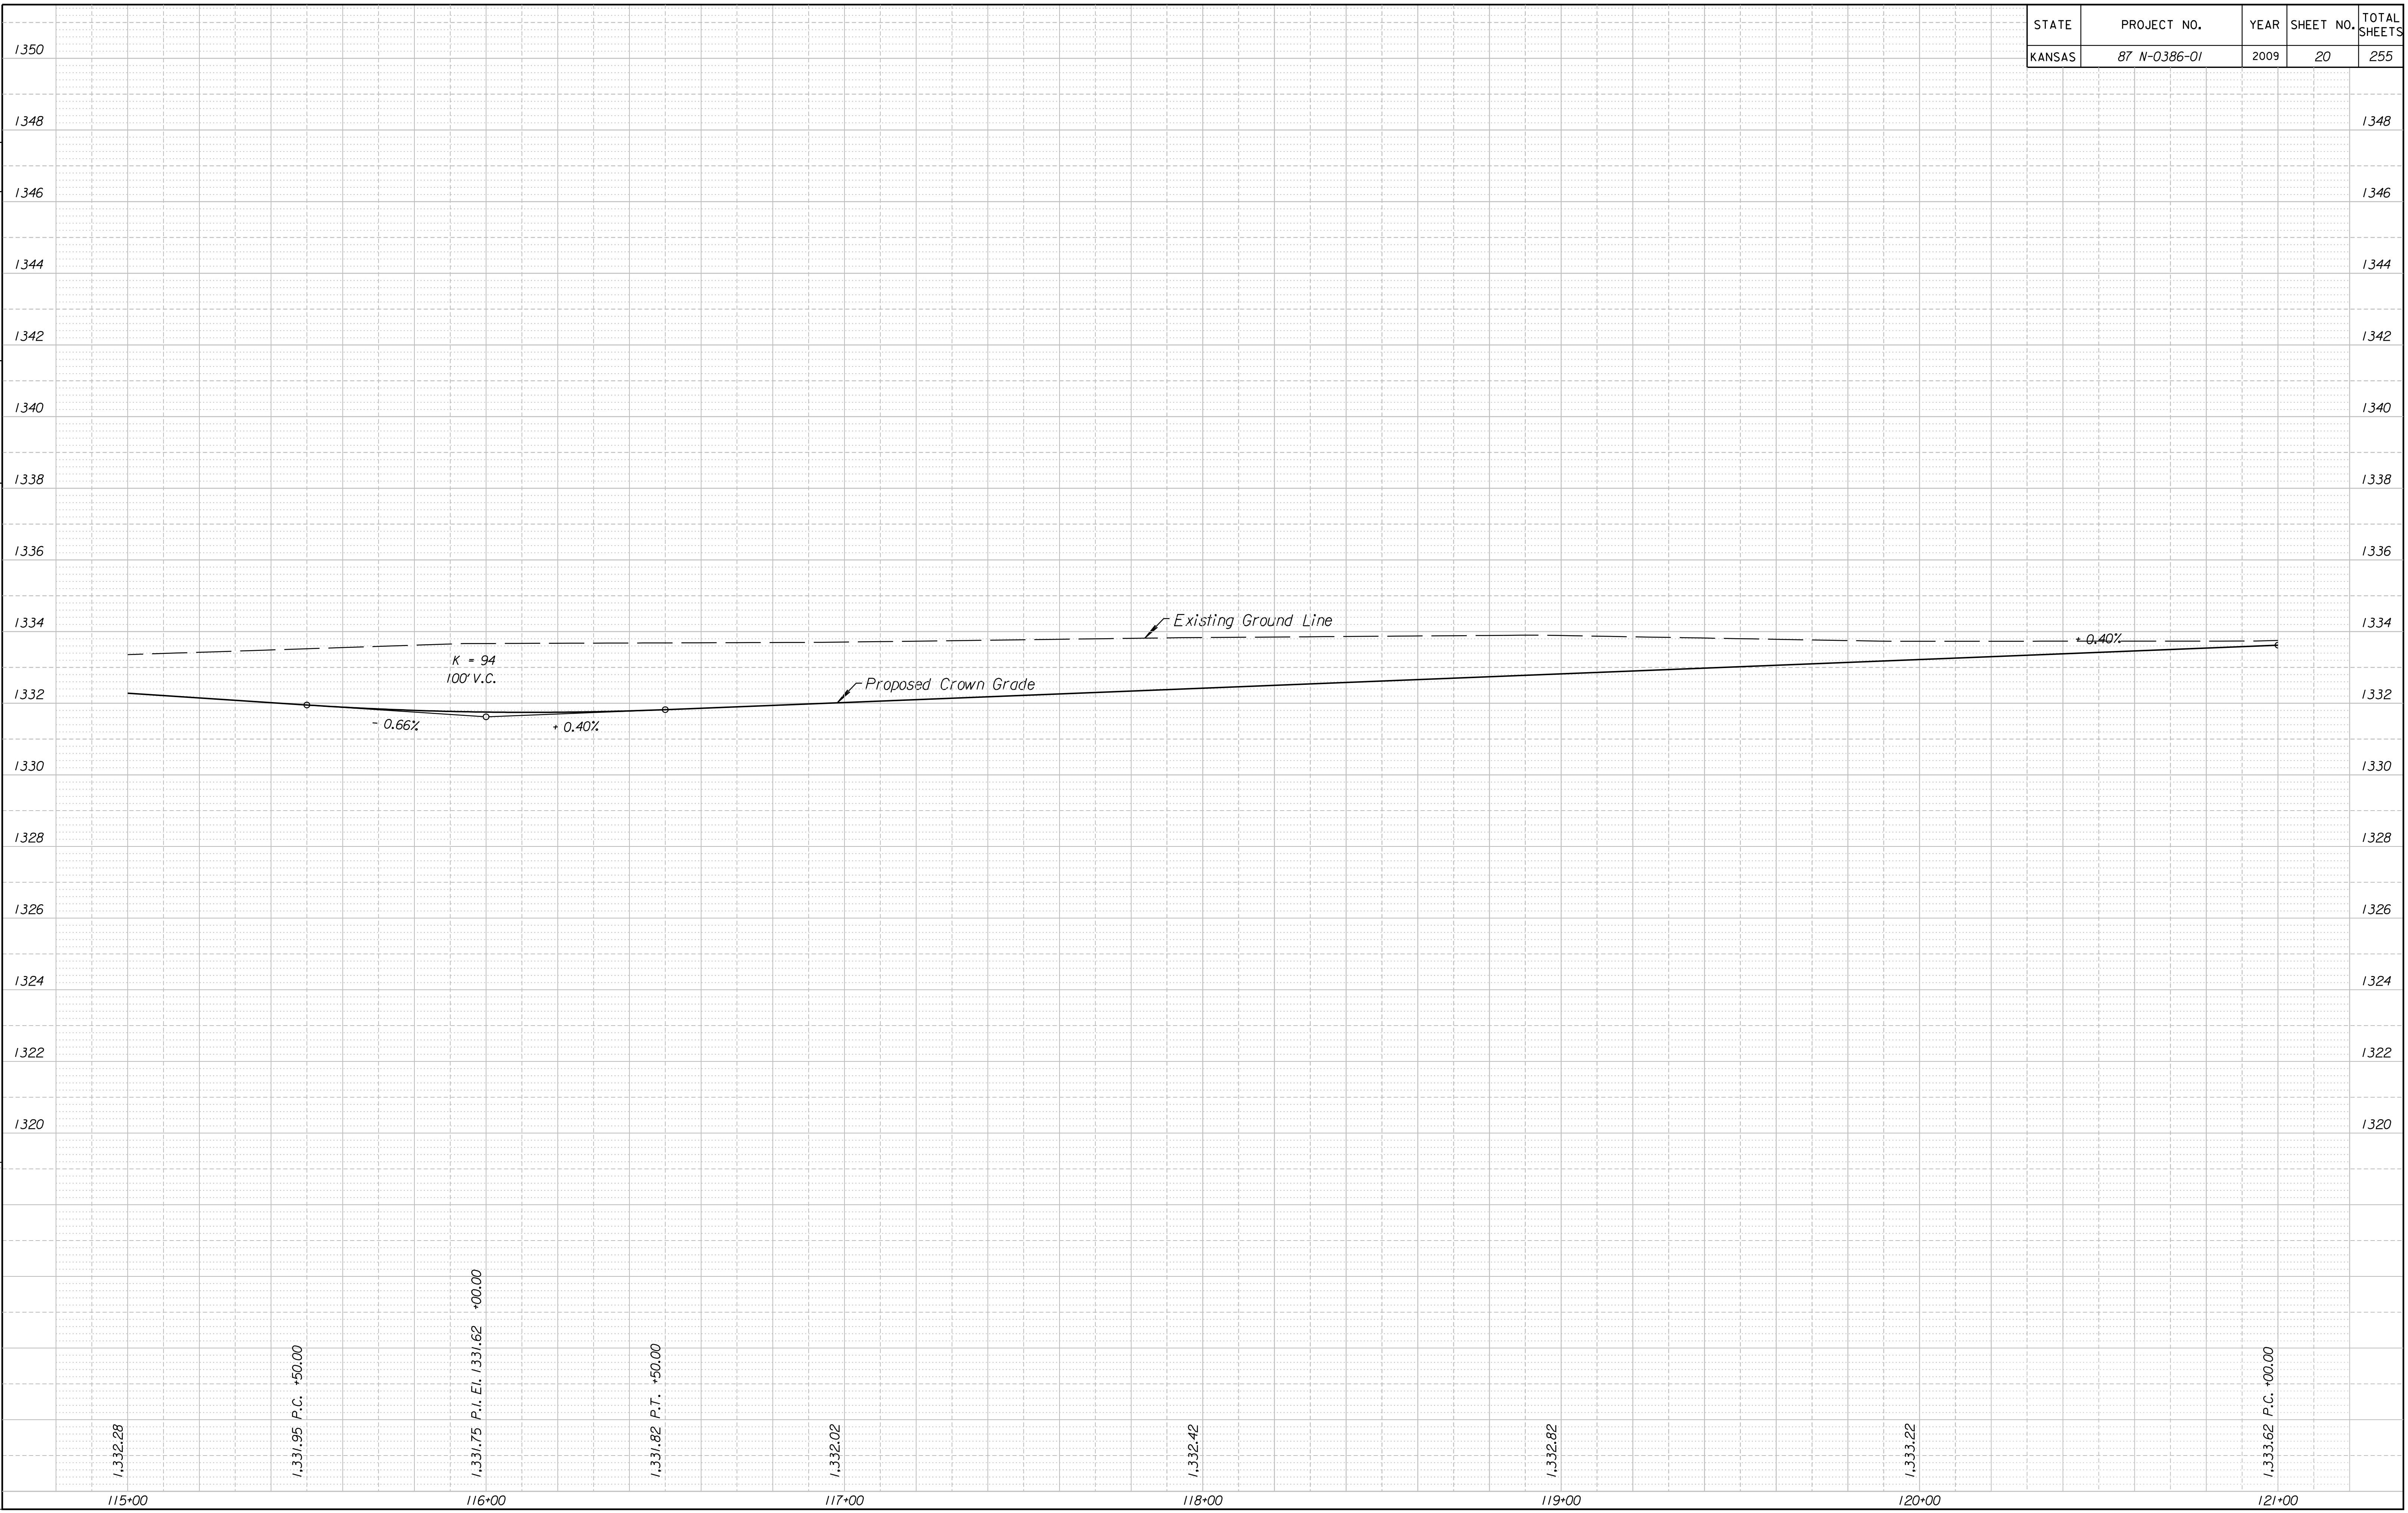

Drawn By: -
 Plotted: 11/24/2009
 File: K:\35751\ACADD\SHETS\ROADWAY\GRWHPR006.dgn