


STATE	PROJECT NO.	YEAR	SHEET NO.	TOTAL SHEETS
KANSAS	87 N-0386-01	2009	22	255

REFERENCES NOTED	REFERENCES CHECKED	BY	DATE

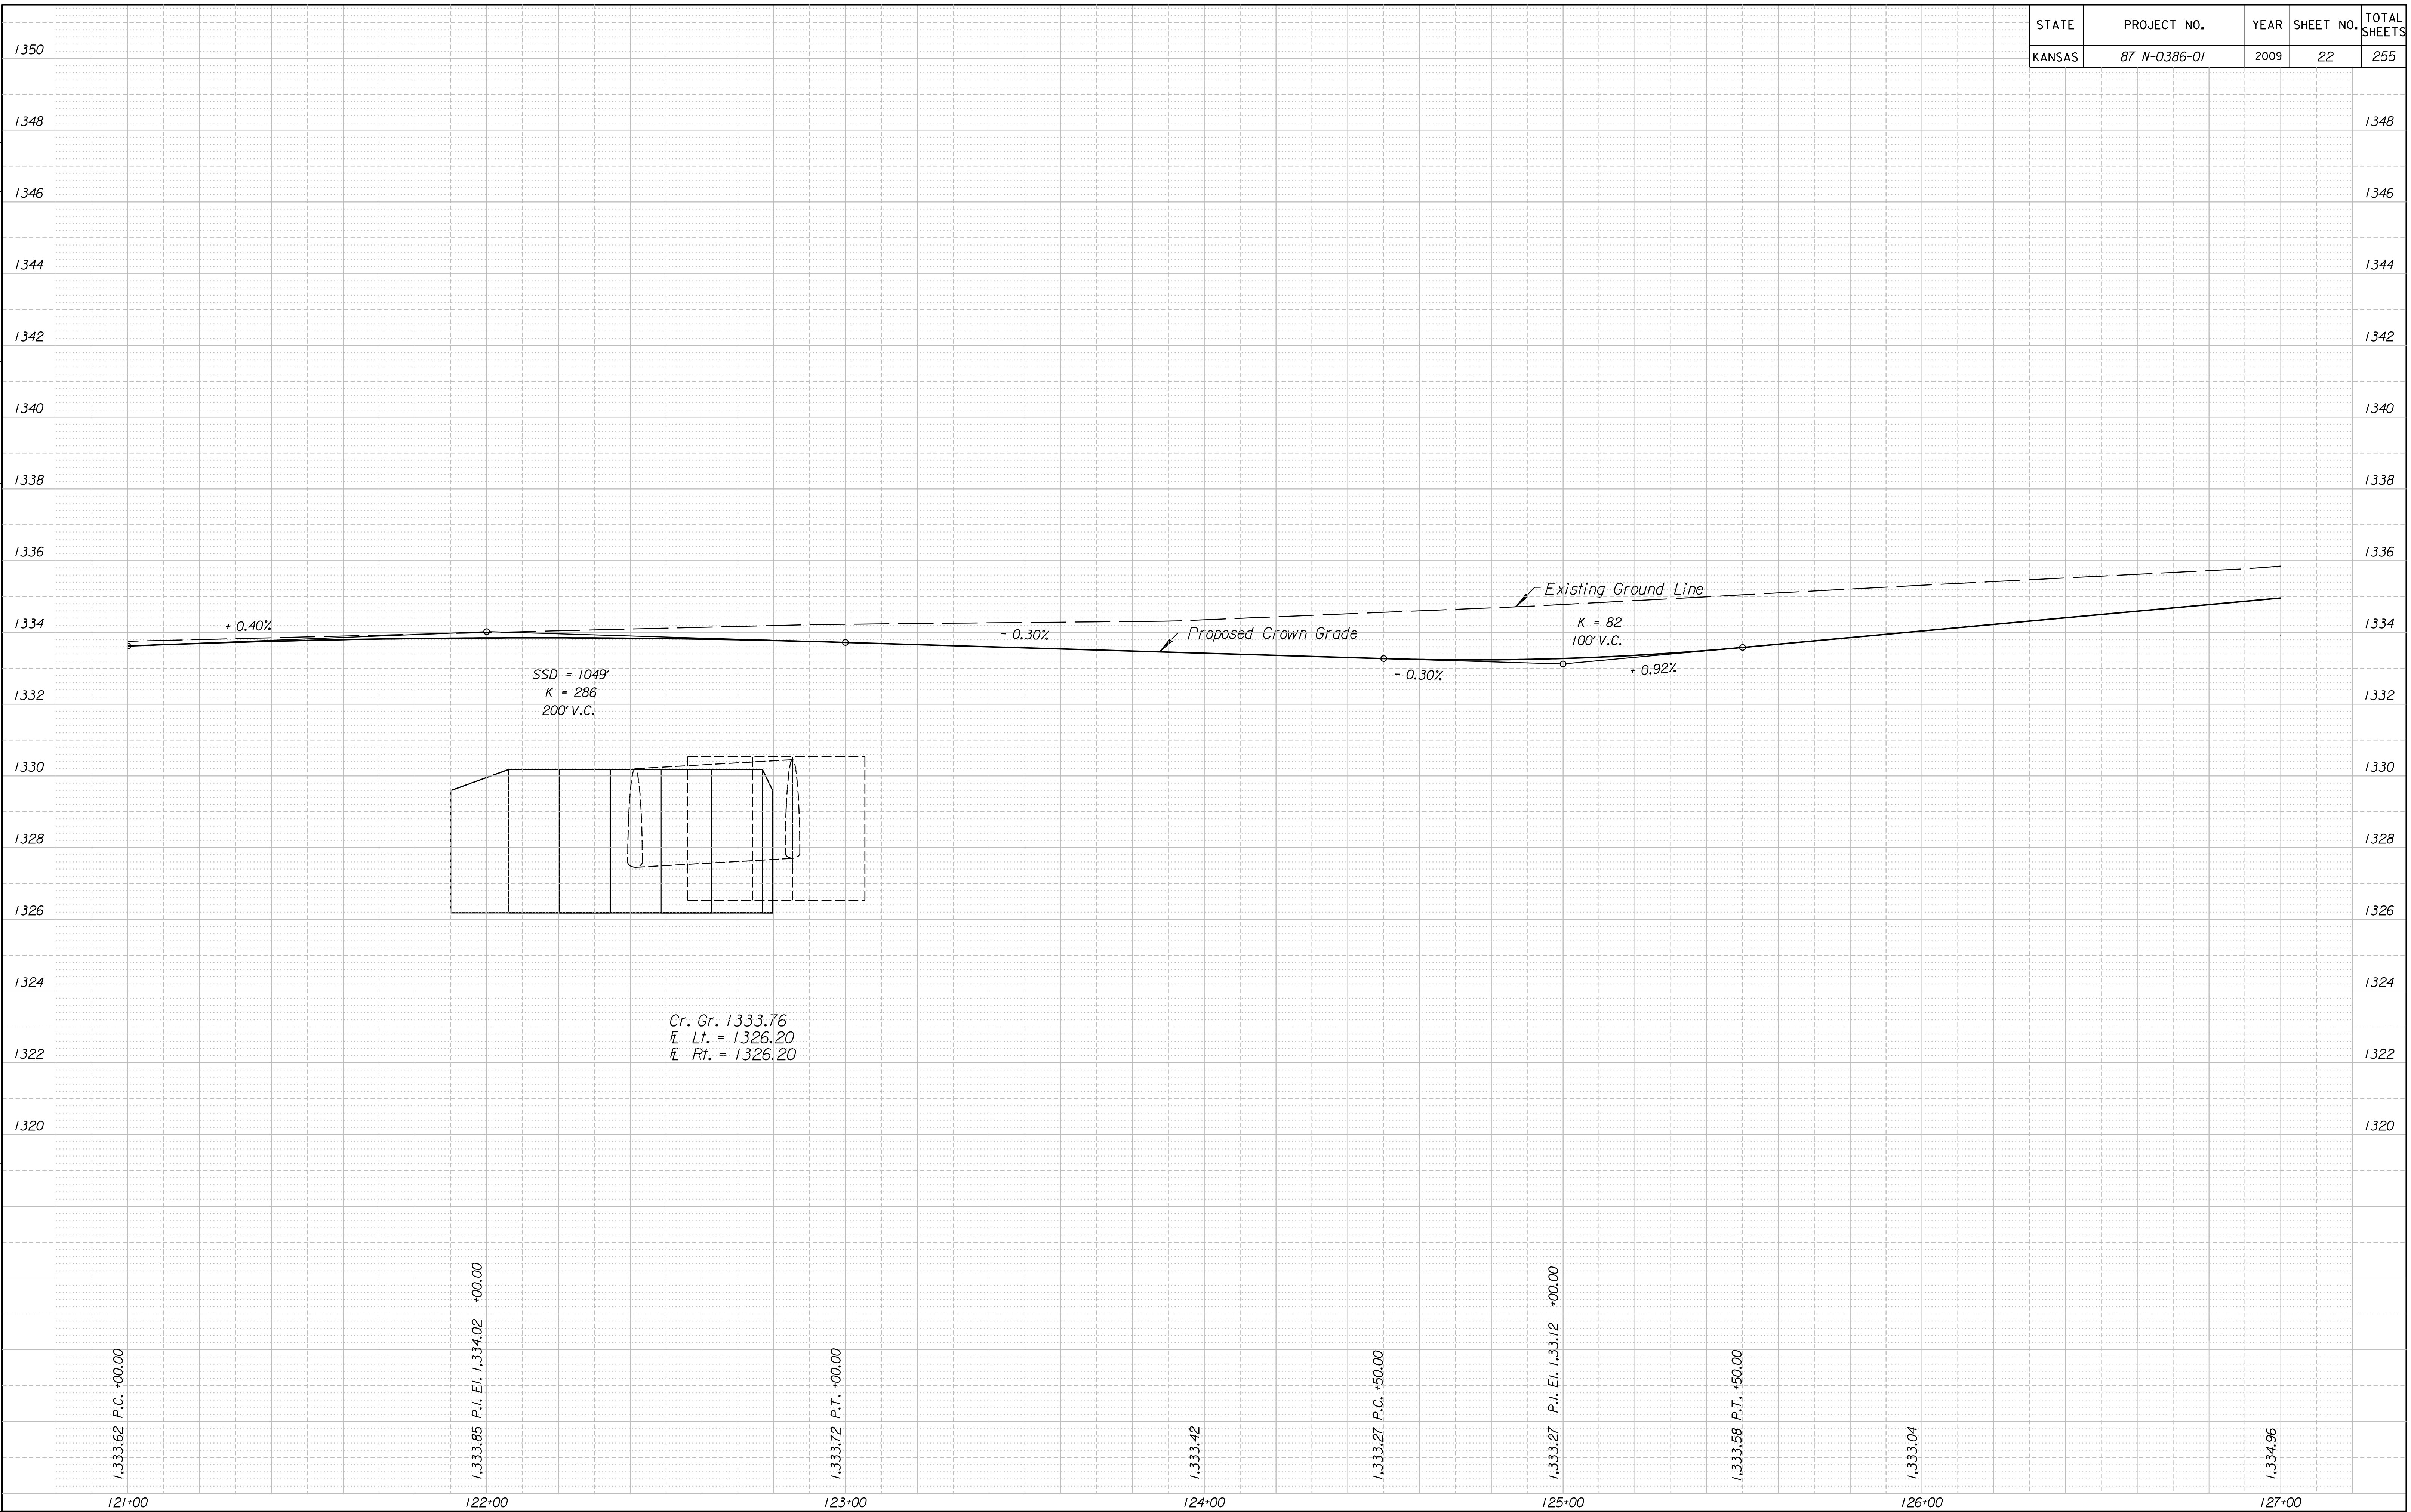

Drawn By :-
 File : K:\35751\ACADD\ASHEETS\ROADWAY\GRWHPRO07.dgn