


COUNTY	STATE	PROJECT NO.	YEAR	SHEET NO.	TOTAL SHEETS
SEDGWICK	KANSAS	87 N-0386-01	2009	23	255

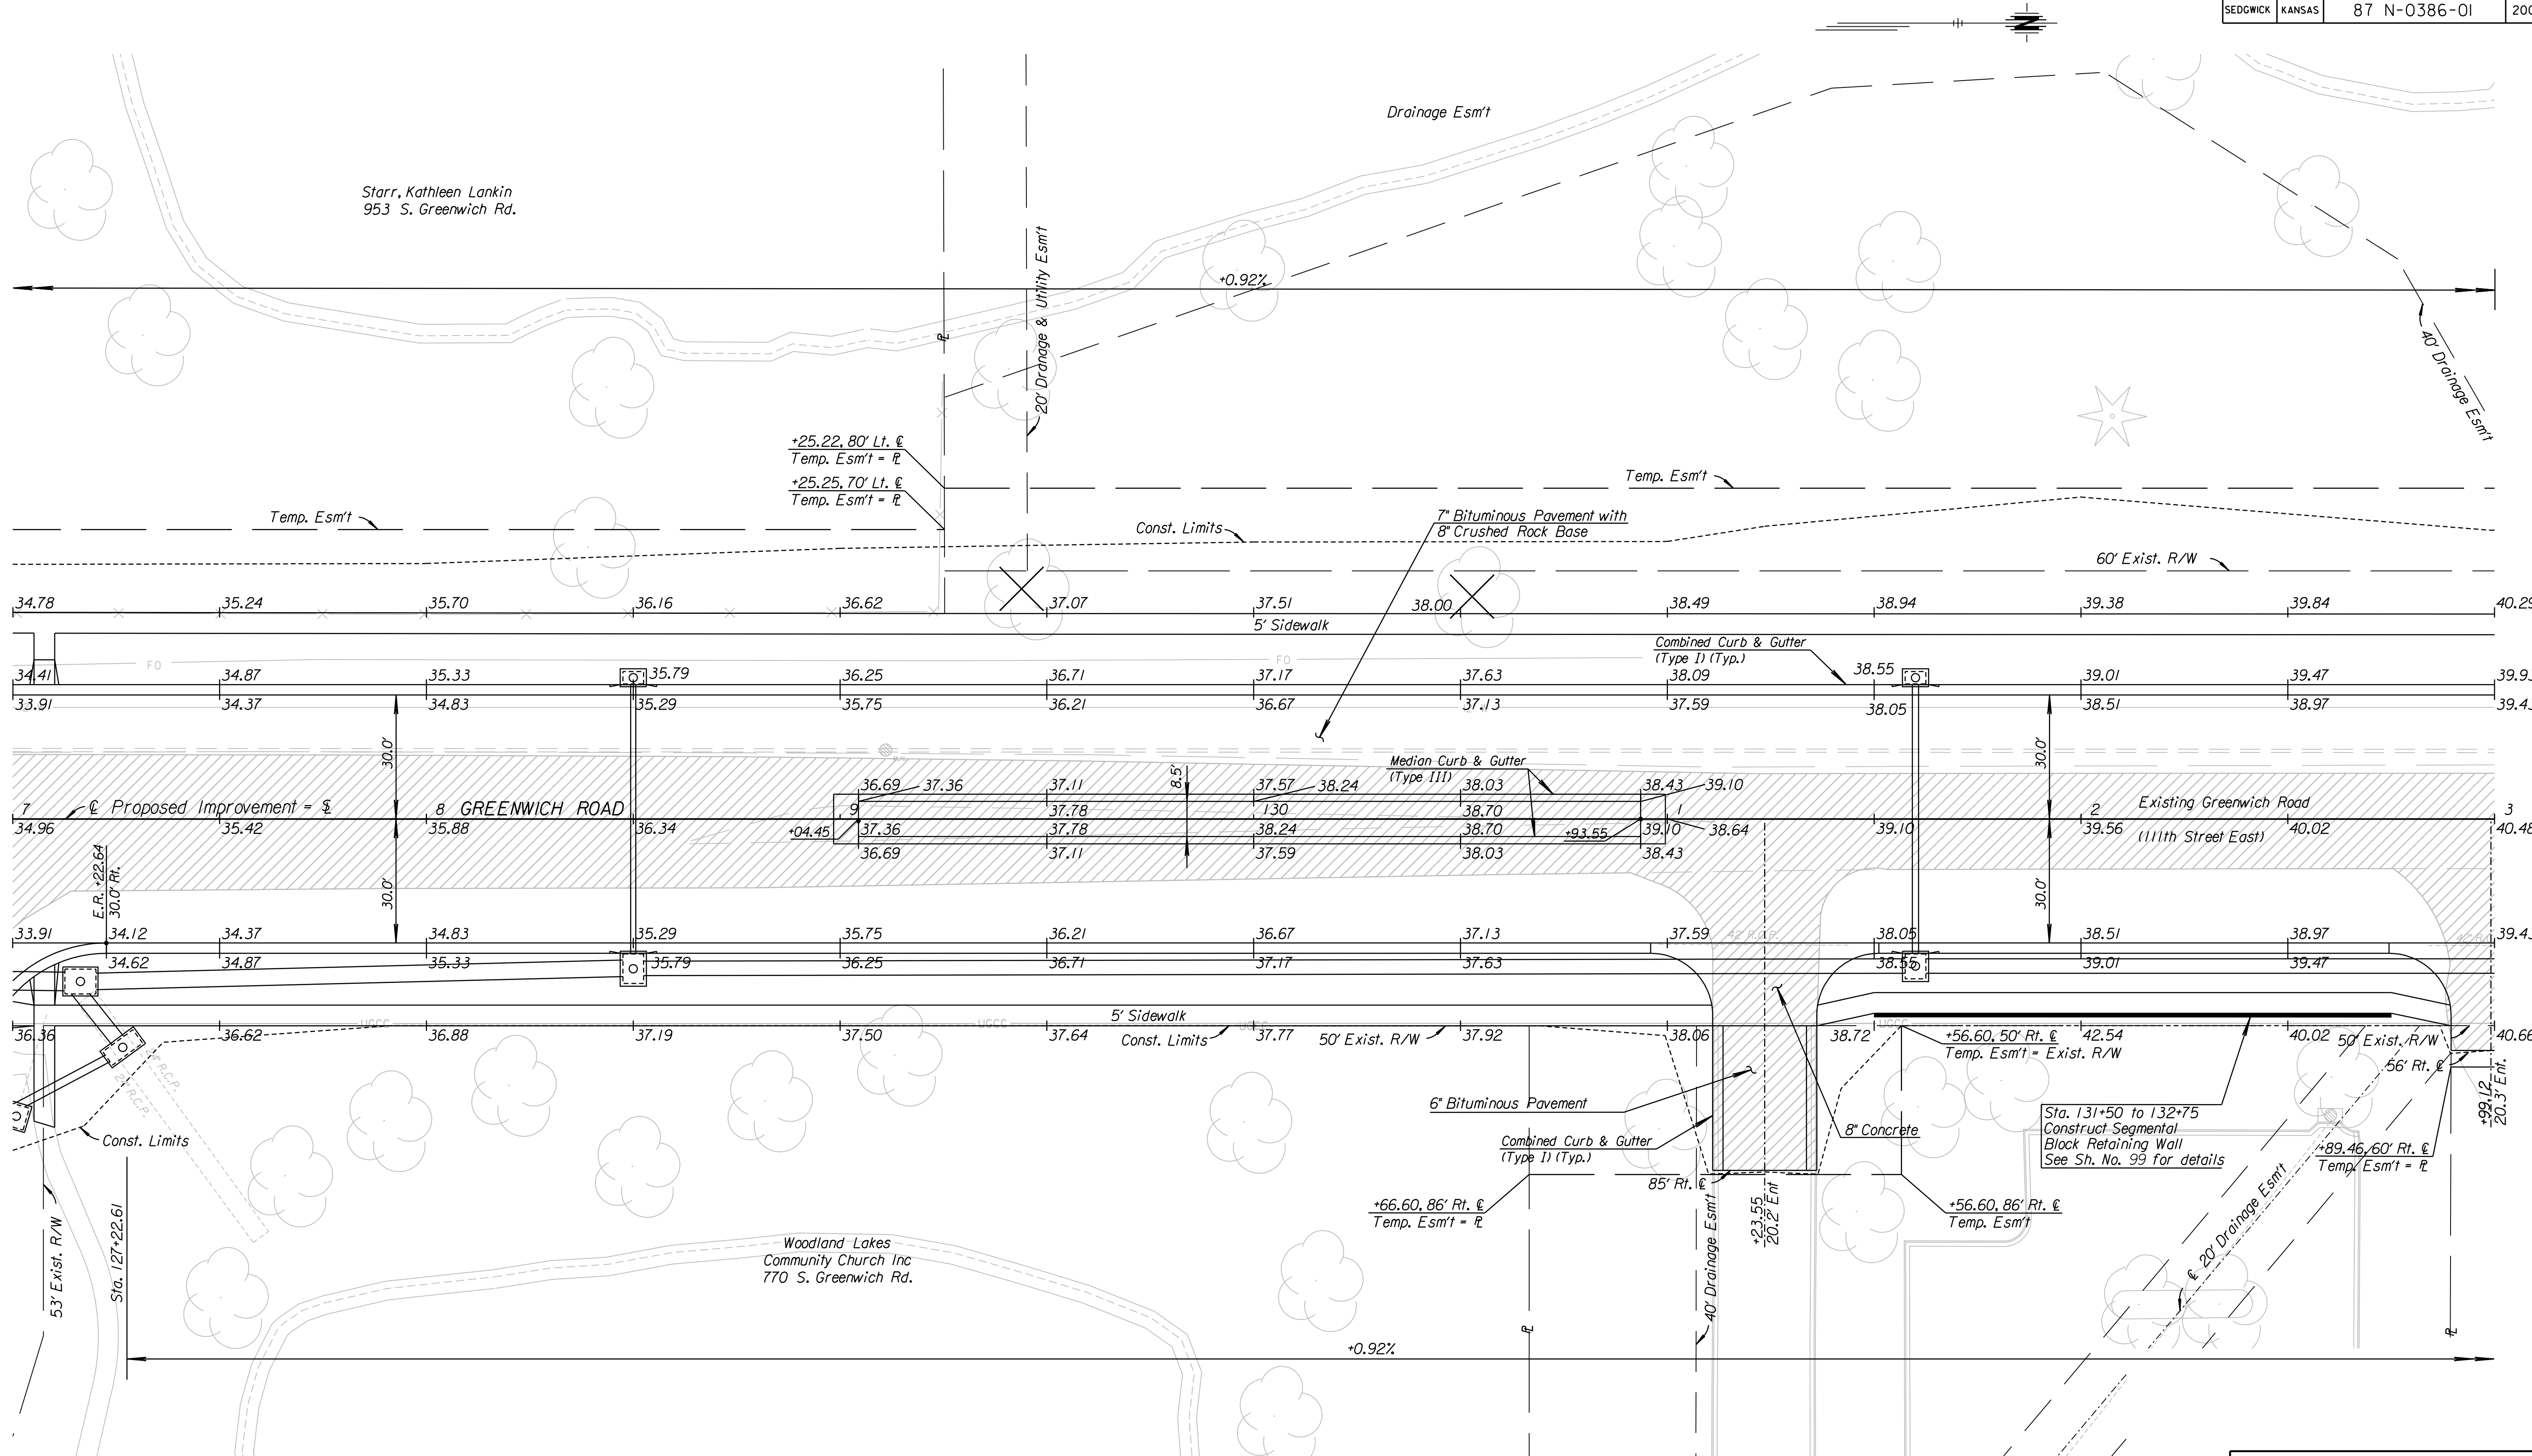

K:\35751A\CADD\SHEETS\ROADWAY\GRNWHPL08.dgn
 SURV. | PLOT CADD DES. | RAN|DR. | JRI TR. | CKD. | JJR APP.

UTILITIES

Telephone	AT&T
Electric	Westar
Gas	Kansas Gas Service
Water	City of Wichita
Sanitary Sewer	City of Wichita
Traffic Signal	City of Wichita
Cable TV	Cox Communications

Woodland Lakes
Community Church Inc
770 S. Greenwich Rd.

See Landscaping Plans for
installation of irrigation sleeves.

CITY OF WICHITA JAMES ARMOUR, P.E., CITY ENGINEER	
GREENWICH ROAD	
PLAN	
I27+00.00 TO I33+00.00	
SCALE 1"=20'	DATE 11/23/2009
DWG. NO. 35751A	