


STATE	PROJECT NO.	YEAR	SHEET NO.	TOTAL SHEETS
KANSAS	87 N-0386-01	2009	26	255

BY	DATE

REFERENCES NOTED	REFERENCES CHECKED

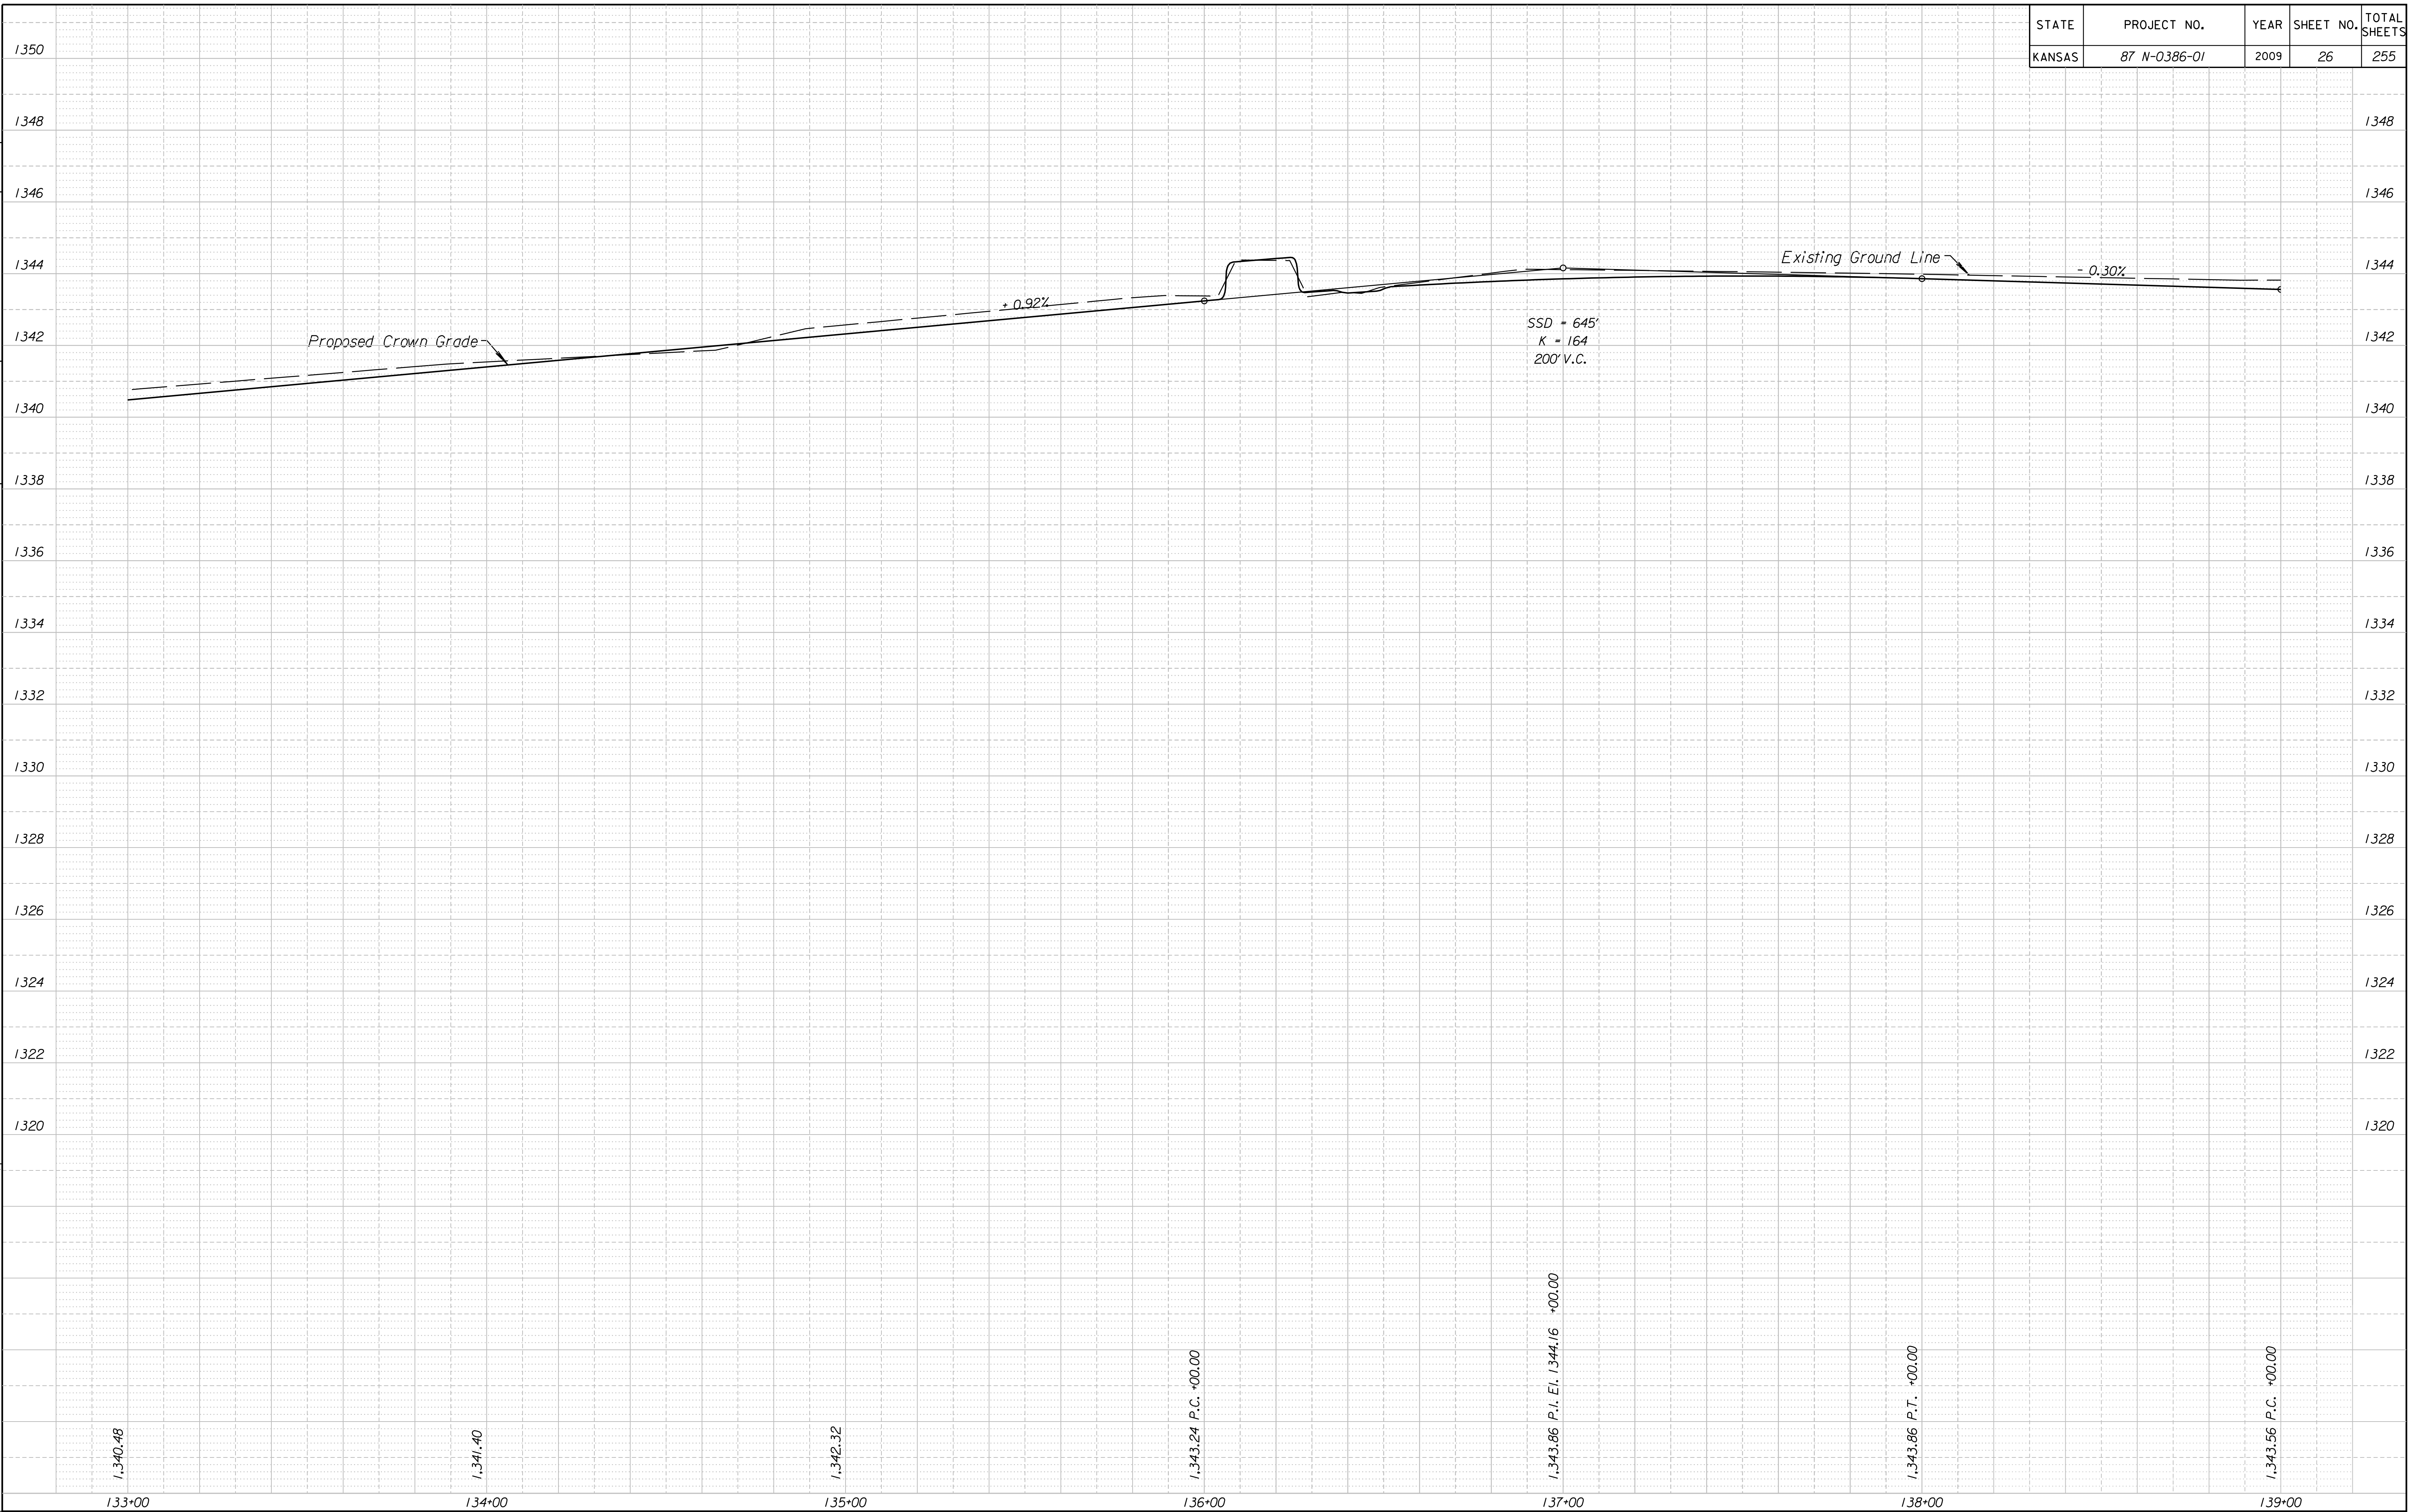

Drawn By : -
 File : K:\35751\ACADD\SHETS\ROADWAY\GRWHPRO03.dgn
 Plotted : 11/24/2009

1,340.48

1,341.40

1,342.32

1,343.24 P.C. +00.00

1,343.86 P.I. El. 1344.16 +00.00

1,343.86 P.T. +00.00

1,343.56 P.C. +00.00