


STATE	PROJECT NO.	YEAR	SHEET NO.	TOTAL SHEETS
KANSAS	87 N-0386-01	2009	32	255

DATE	BY	REFERENCES NOTED	REFERENCES CHECKED
-	-	-	-

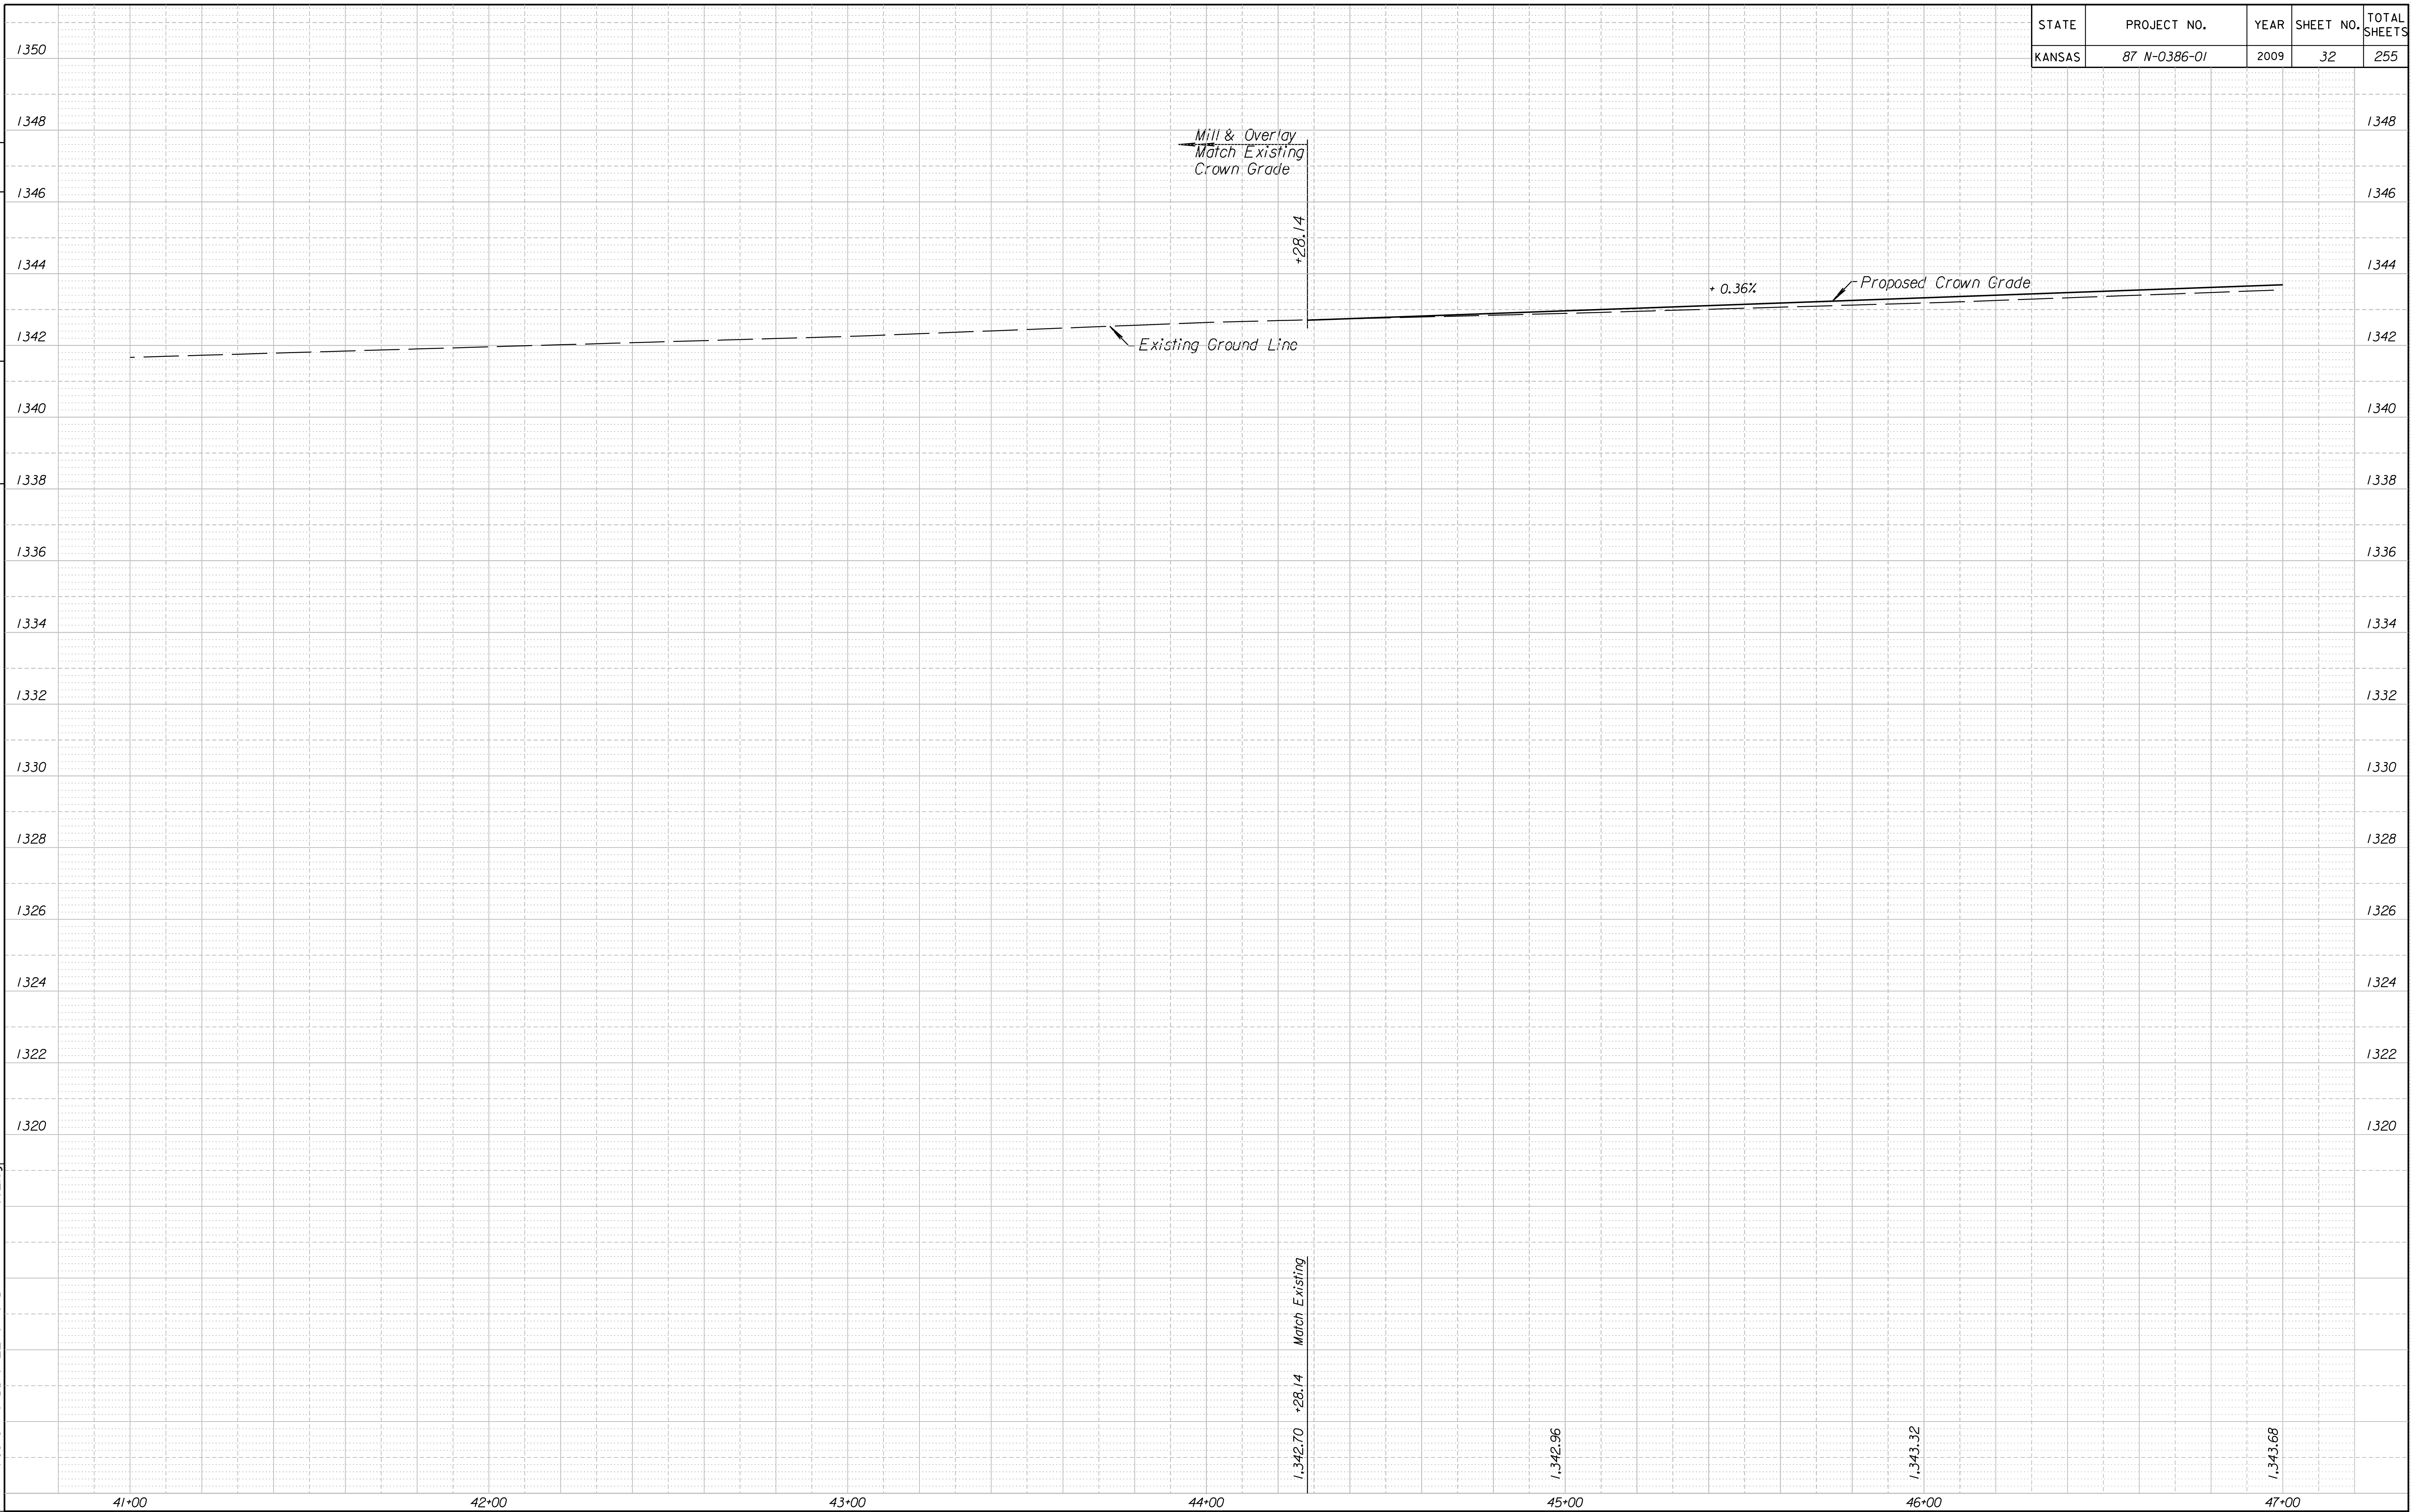

Drawn By : -
 File : K:\35751\ACADD\ASHEETS\ROADWAY\HARRY\PRO02.dgn
 Plotted : 11/24/2009

41+00

42+00

43+00

44+00

45+00

46+00

47+00

Harry St. Sta. 41+00 to Sta. 47+00