


STATE	PROJECT NO.	YEAR	SHEET NO.	TOTAL SHEETS
KANSAS	87 N-0386-01	2009	34	255

BY	DATE
REFERENCES NOTED	REFERENCES CHECKED

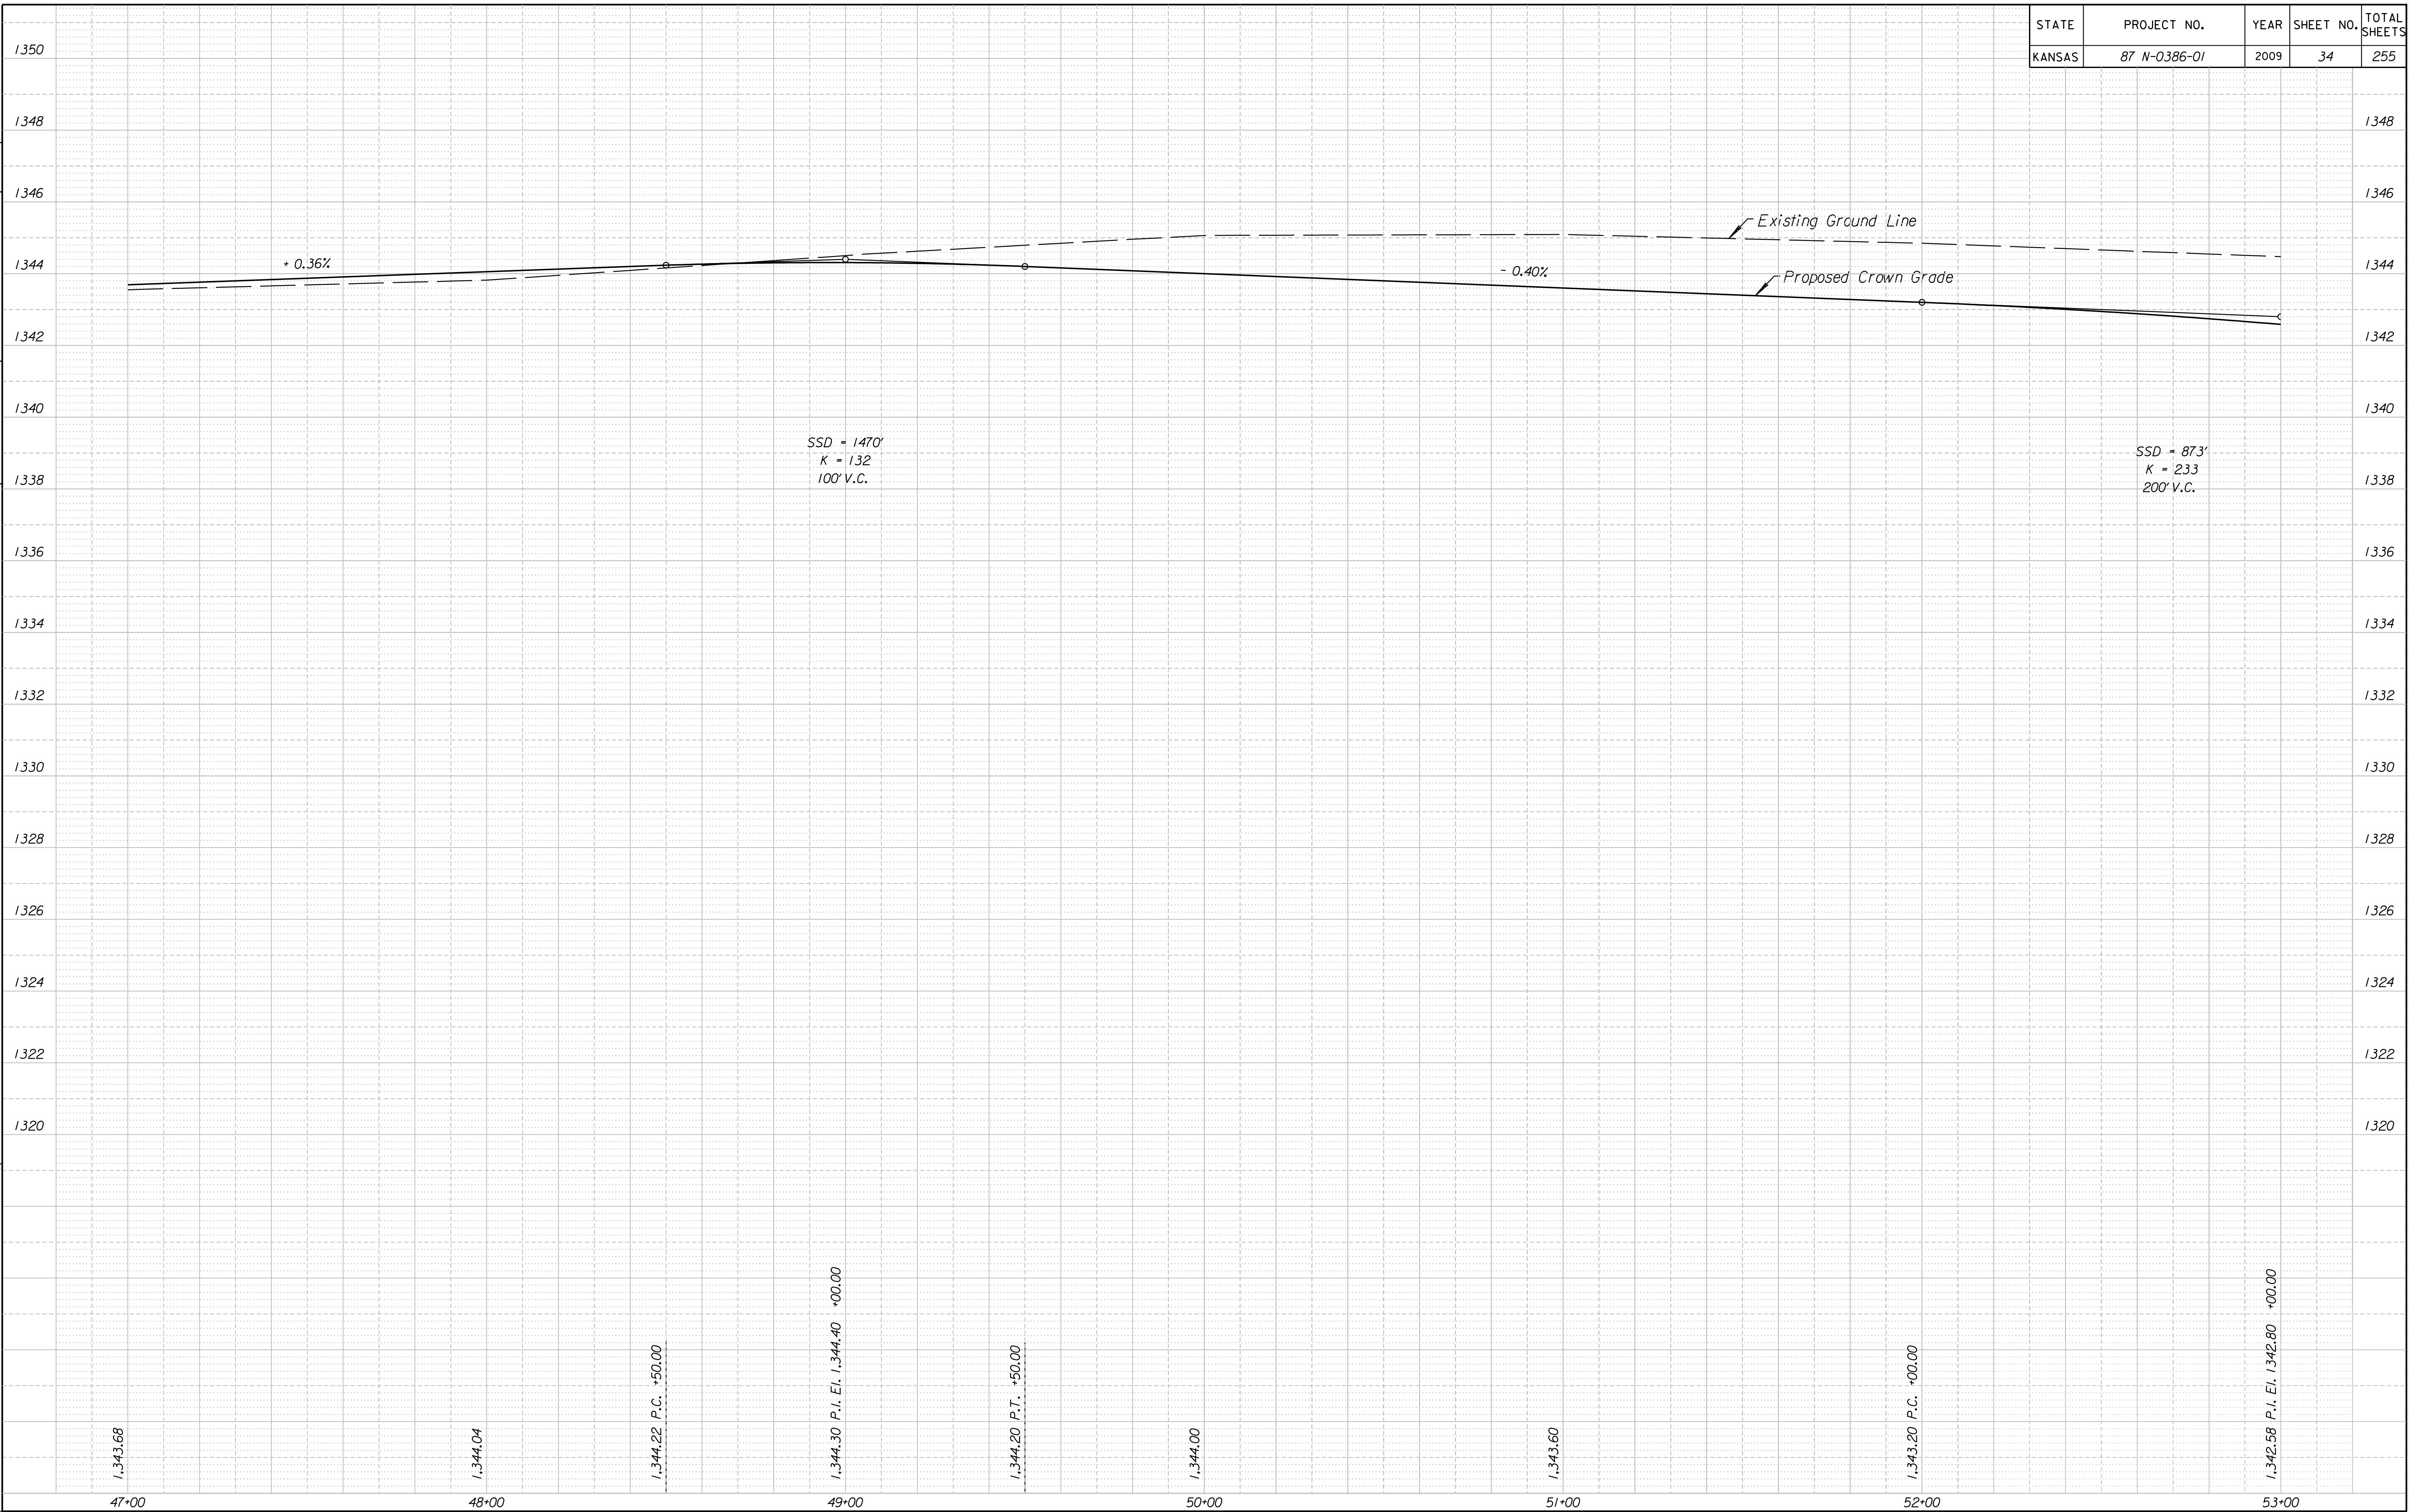

Drawn By : -
 Plotted : 11/24/2009
 File : K:\35751\ACADD\SHETS\ROADWAY\HARRY\PRO03.dgn