


STATE	PROJECT NO.	YEAR	SHEET NO.	TOTAL SHEETS
KANSAS	87 N-0386-01	2009	36	255

BY	DATE

REFERENCES NOTED	REFERENCES CHECKED

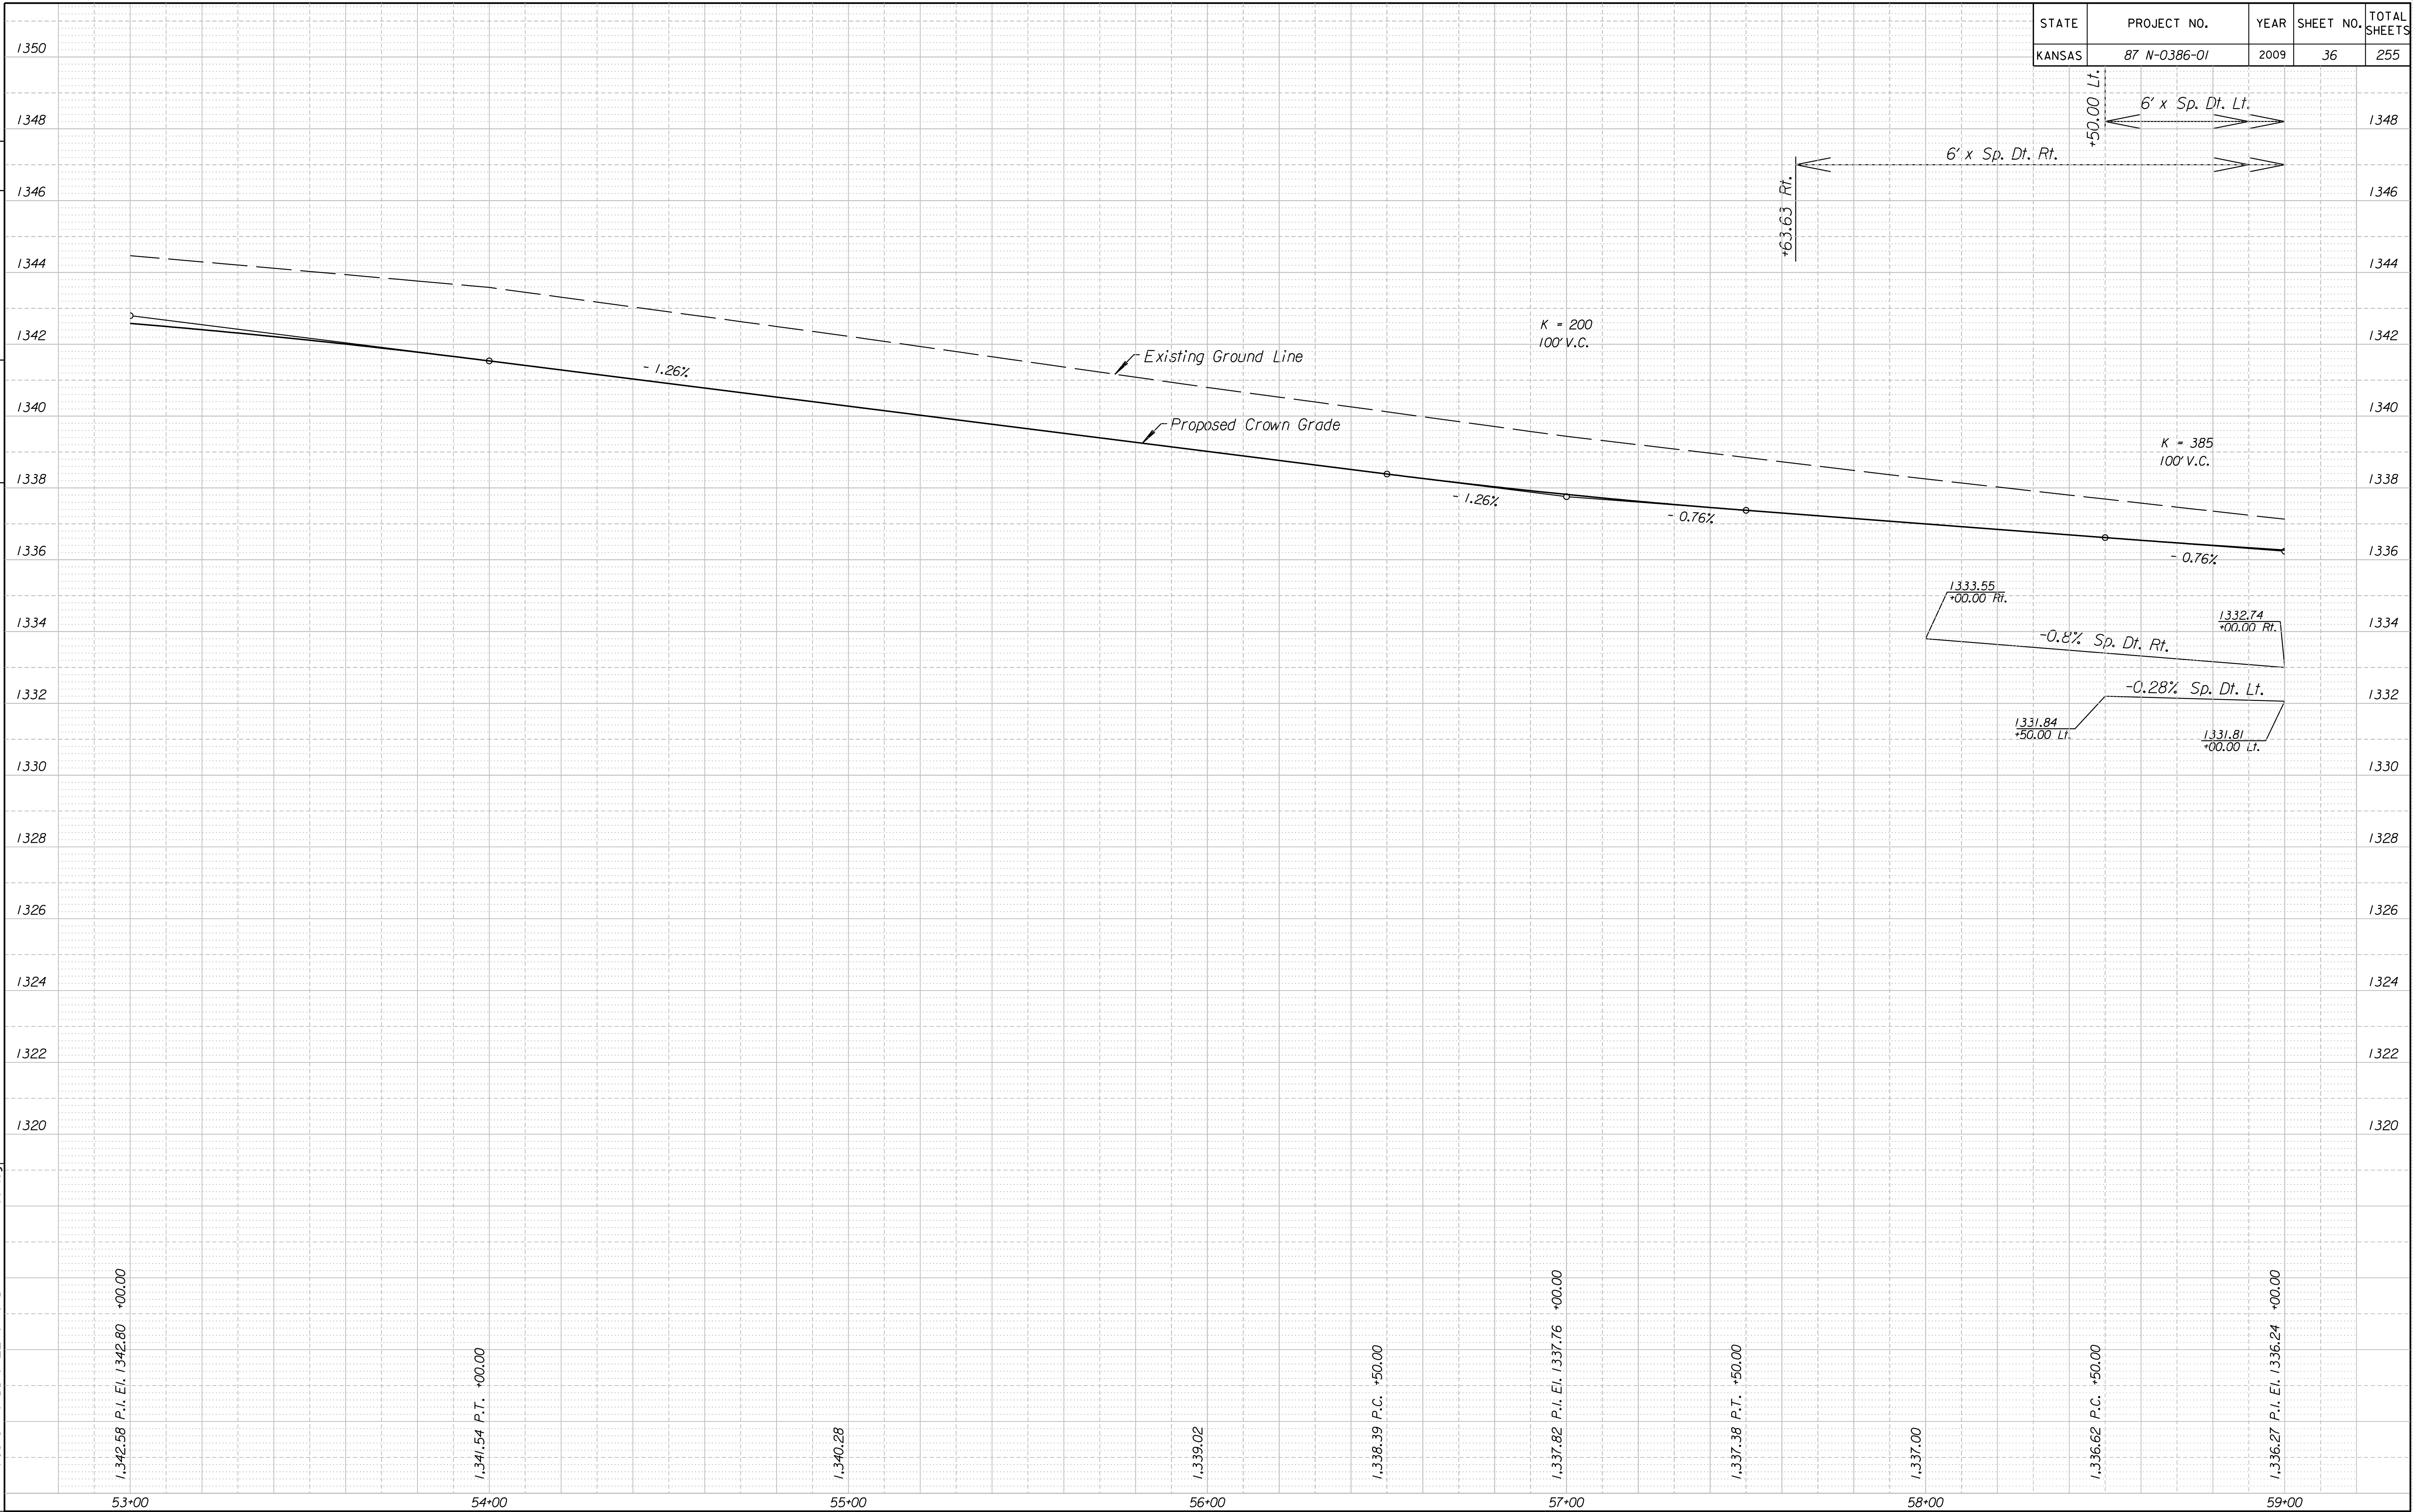

Drawn By:
 File: K:\35751\ACADD\SHETS\ROADWAY\HARRY\PRO04.dgn