



COUNTY	STATE	PROJECT NO.	YEAR	SHEET NO.	TOTAL SHEETS
SEDGWICK	KANSAS	87 N-0386-01	2009	37	255

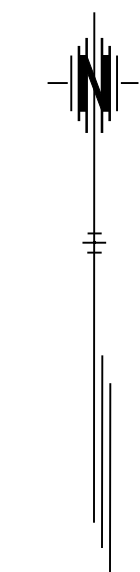

Pray, Donald E. & Beatrice J. JTT Etal  
1510 S. Greenwich Rd.

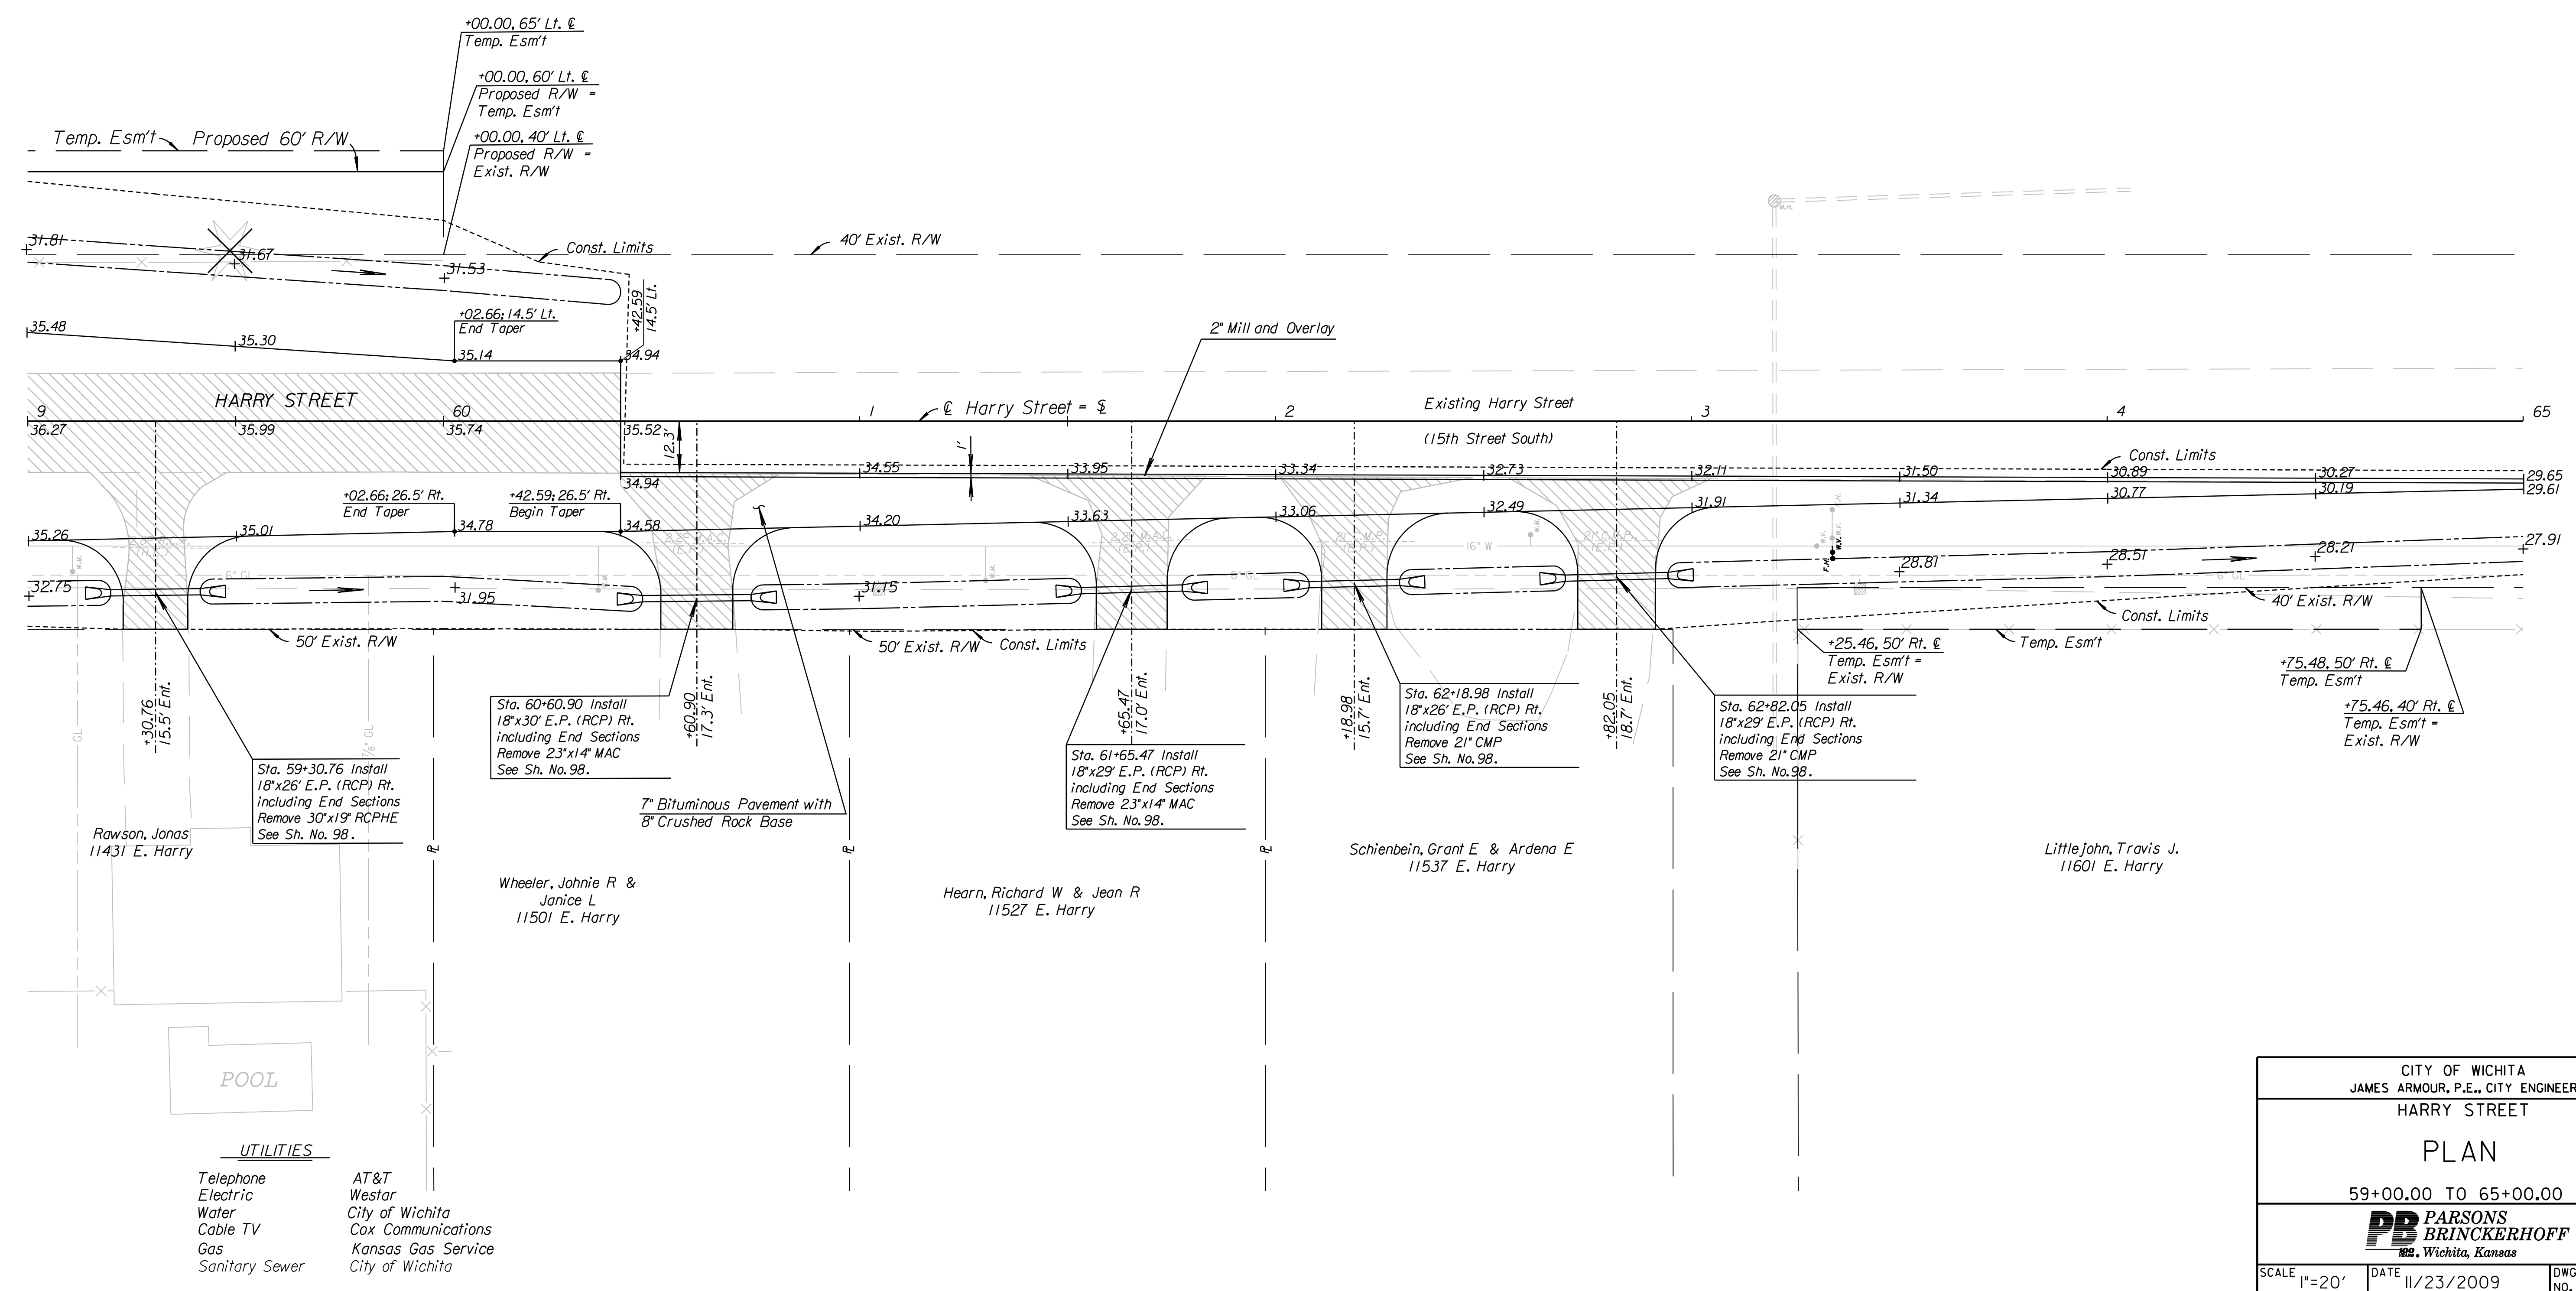

K:\35751A\CADD\SHEETS\ROADWAY\HARRY\PL05.dgn SURV. PLOT CADD DES. RAN|DR. JR|TR. CKD. JUR|APP.



**UTILITIES**

Telephone	AT&T
Electric	Westar
Water	City of Wichita
Cable TV	Cox Communications
Gas	Kansas Gas Service
Sanitary Sewer	City of Wichita

CITY OF WICHITA JAMES ARMOUR, P.E., CITY ENGINEER HARRY STREET		
PLAN		
59+00.00 TO 65+00.00		
<b>PB</b> PARSONS BRINCKERHOFF Wichita, Kansas		
SCALE 1"=20'	DATE 11/23/2009	DWG. NO. 35751A