


STATE	PROJECT NO.	YEAR	SHEET NO.	TOTAL SHEETS
KANSAS	87 N-0386-01	2009	38	255

BY	DATE
REFERENCES NOTED	
REFERENCES CHECKED	

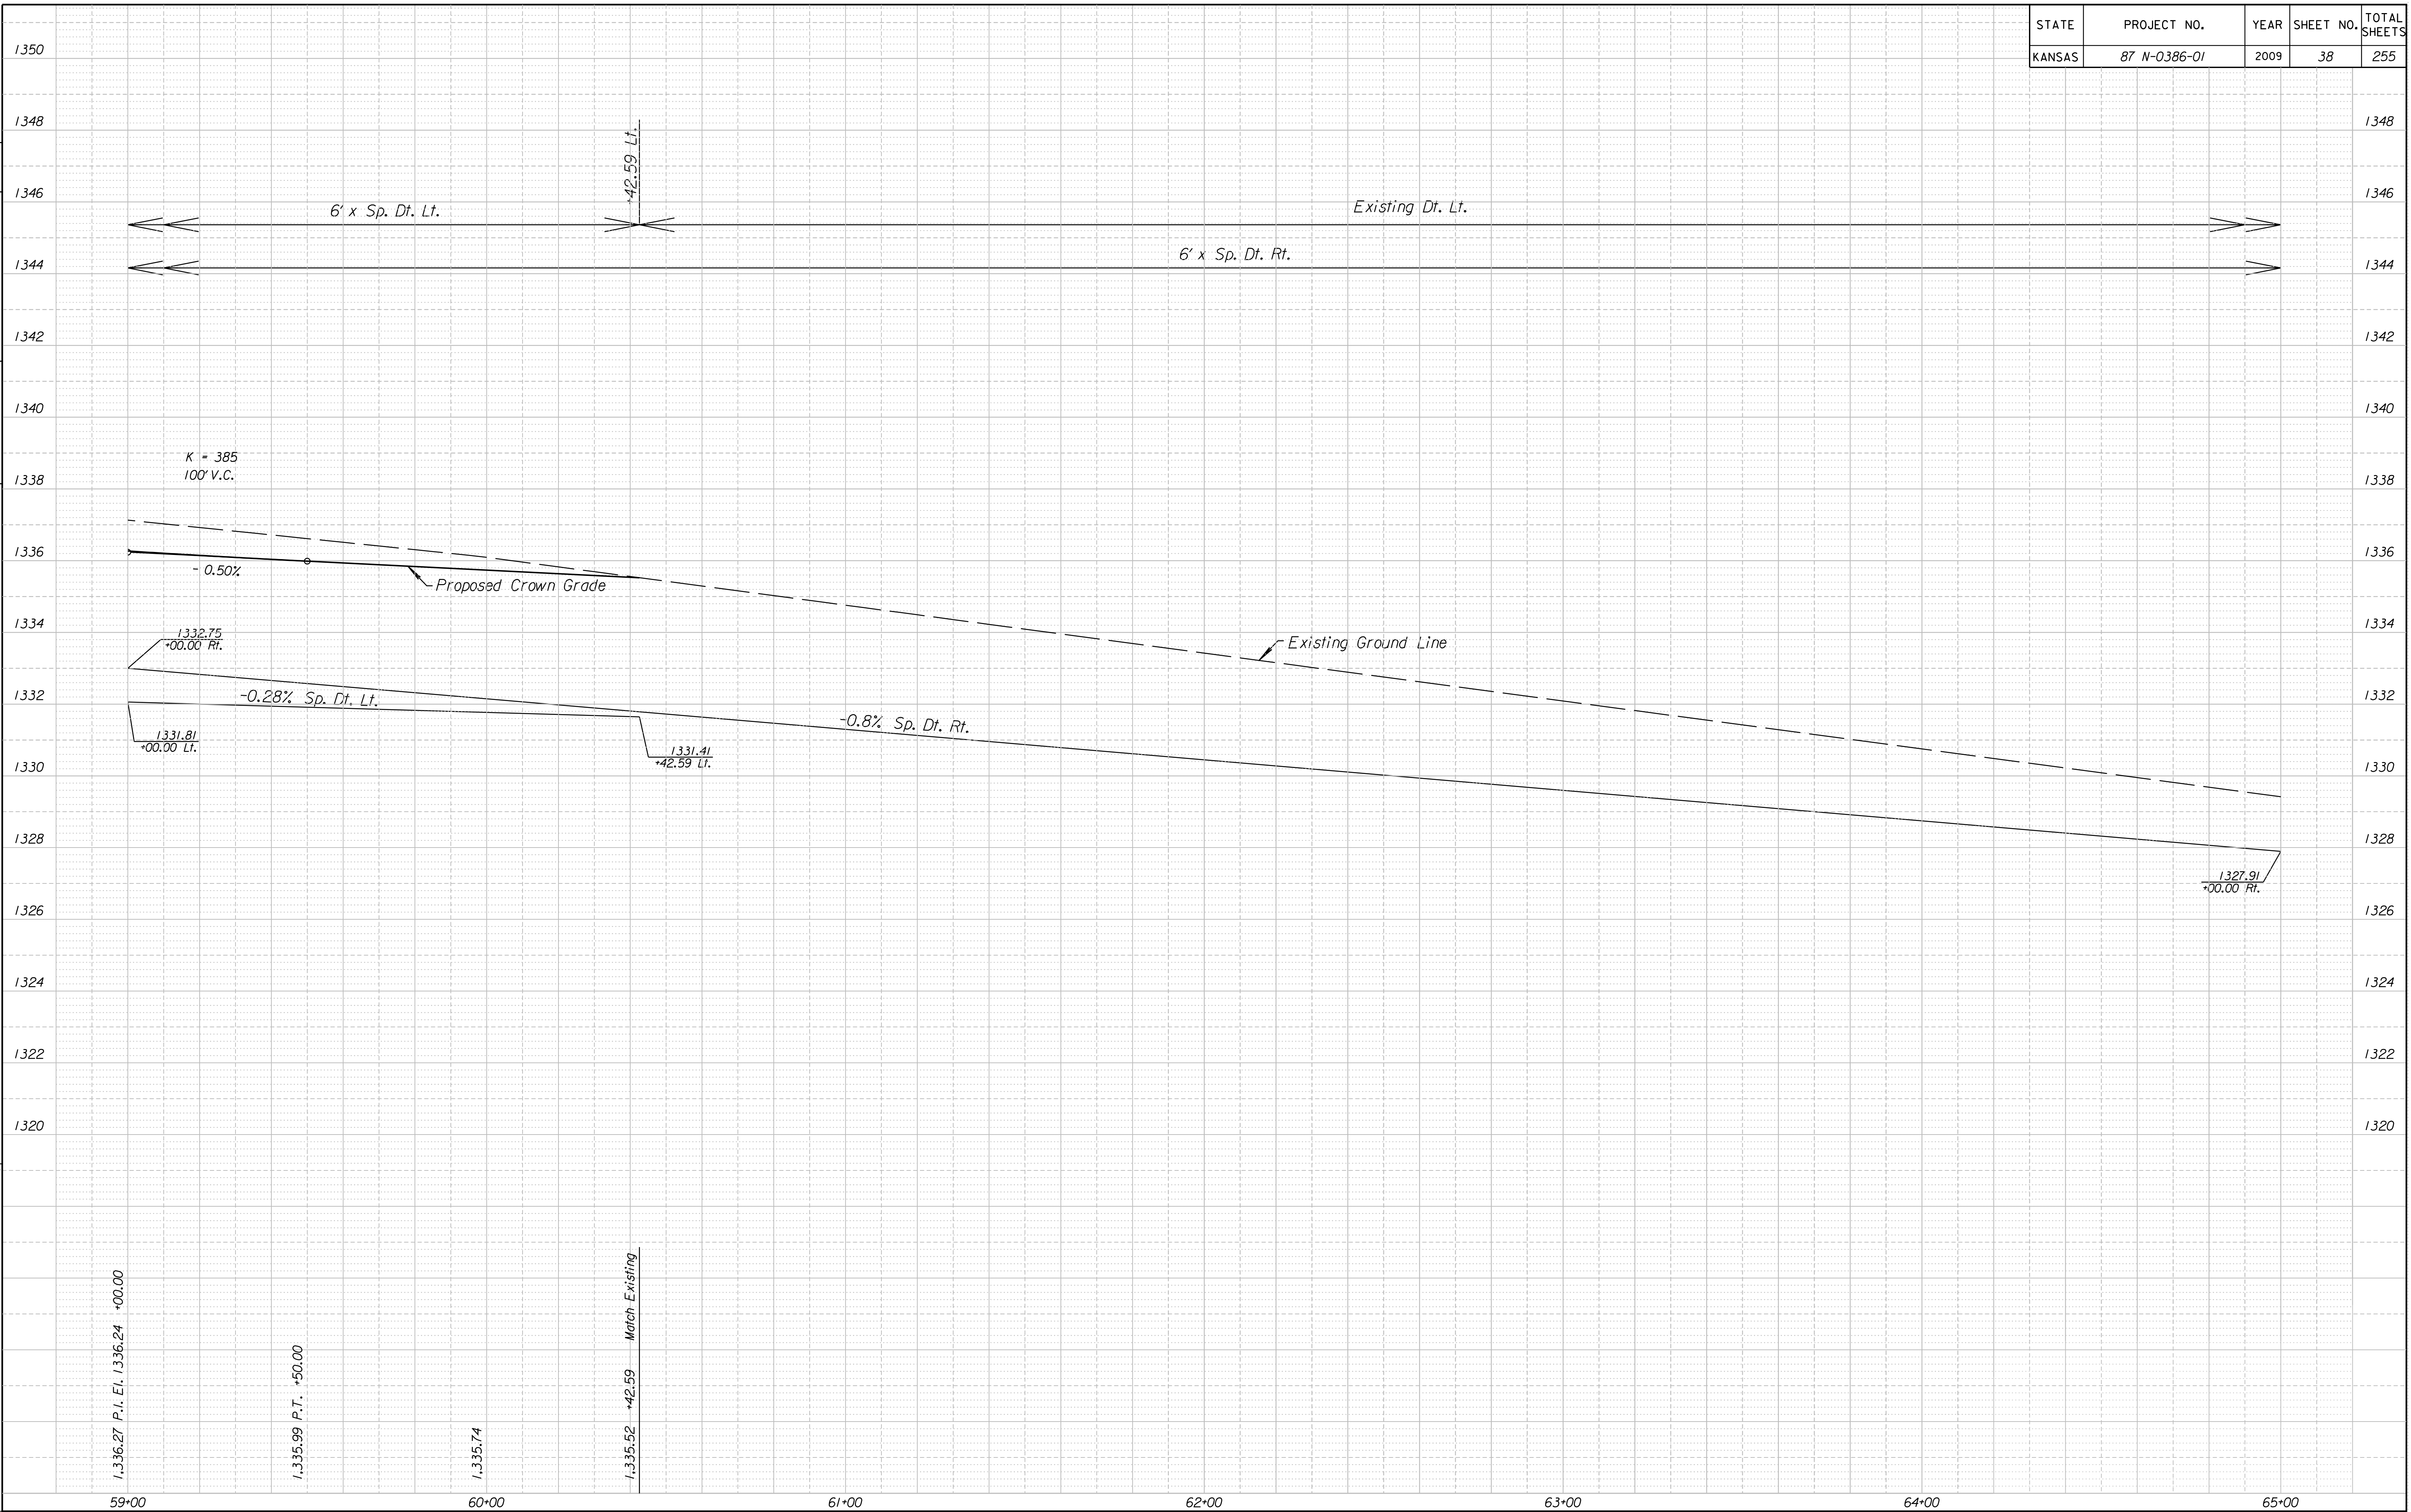

Drawn By : -
 File : K:\35751\ACADD\ASHEETS\ROADWAY\HARRY\PRO05.dgn
 Plotted : 11/24/2009

1,336.27 P.I. El. 1336.24 +00.00

1,335.99 P.T. +50.00

1,335.74

1,335.52 +42.59 Match Existing

1327.91 +00.00 Ft.

1332.75 +00.00 Ft.

1331.81 +00.00 Ft.

1331.41 +42.59 Lt.