



COUNTY	STATE	PROJECT NO.	YEAR	SHEET NO.	TOTAL SHEETS
SEDGWICK	KANSAS	87 N-0386-01	2009	39	255

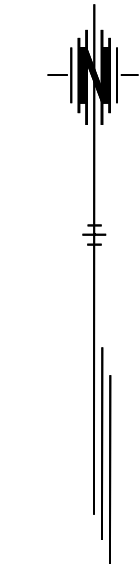

Pray, Donald E. & Beatrice J. JTT Etal
1510 S. Greenwich Rd.

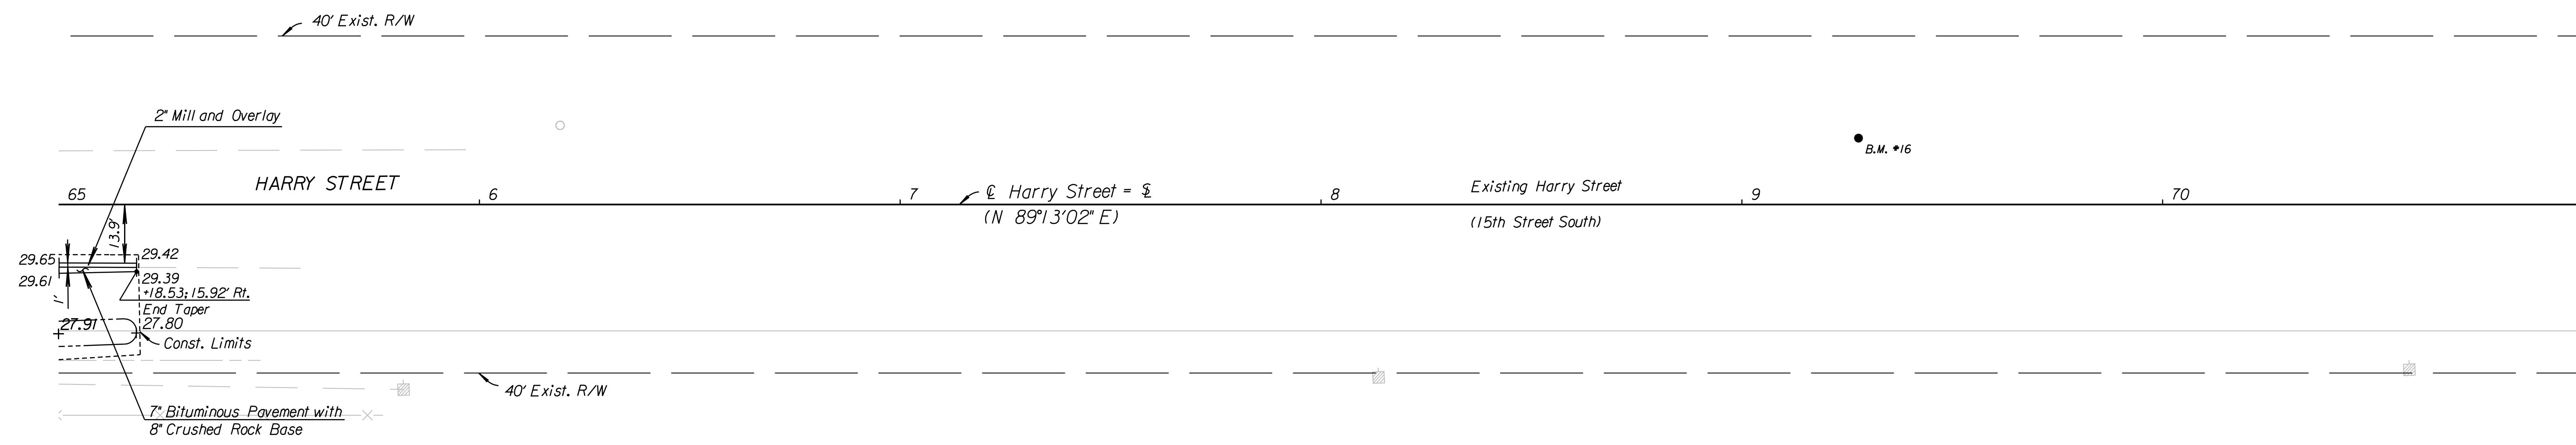

Littlejohn, Travis J.
11601 E. Harry

UTILITIES

- | | |
|-----------|--------------------|
| Telephone | AT&T |
| Electric | Westar |
| Water | City of Wichita |
| Cable TV | Cox Communications |
| Gas | Kansas Gas Service |

B.M. #16 Chiseled "L" NE corner of concrete box
16' Lt. Δ Harry Street Sta. 69+27.72 El. 1326.20

CITY OF WICHITA JAMES ARMOUR, P.E., CITY ENGINEER HARRY STREET		
PLAN 65+00.00 TO 65+18.53		
SCALE 1"=20'	DATE 11/23/2009	DWG. NO. 35751A

K:\35751A\CADD\SHEETS\ROADWAY\HARRY\PL06.dgn SURV. PLOT CADD DES. JR TR. CKD. JJR APP.