

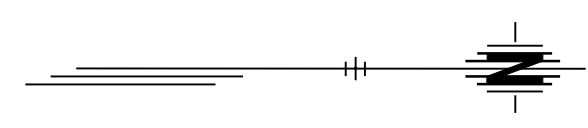


COUNTY	STATE	PROJECT NO.	YEAR	SHEET NO.	TOTAL SHEETS
SEDGWICK	KANSAS	87 N-0386-01	2009	42	255

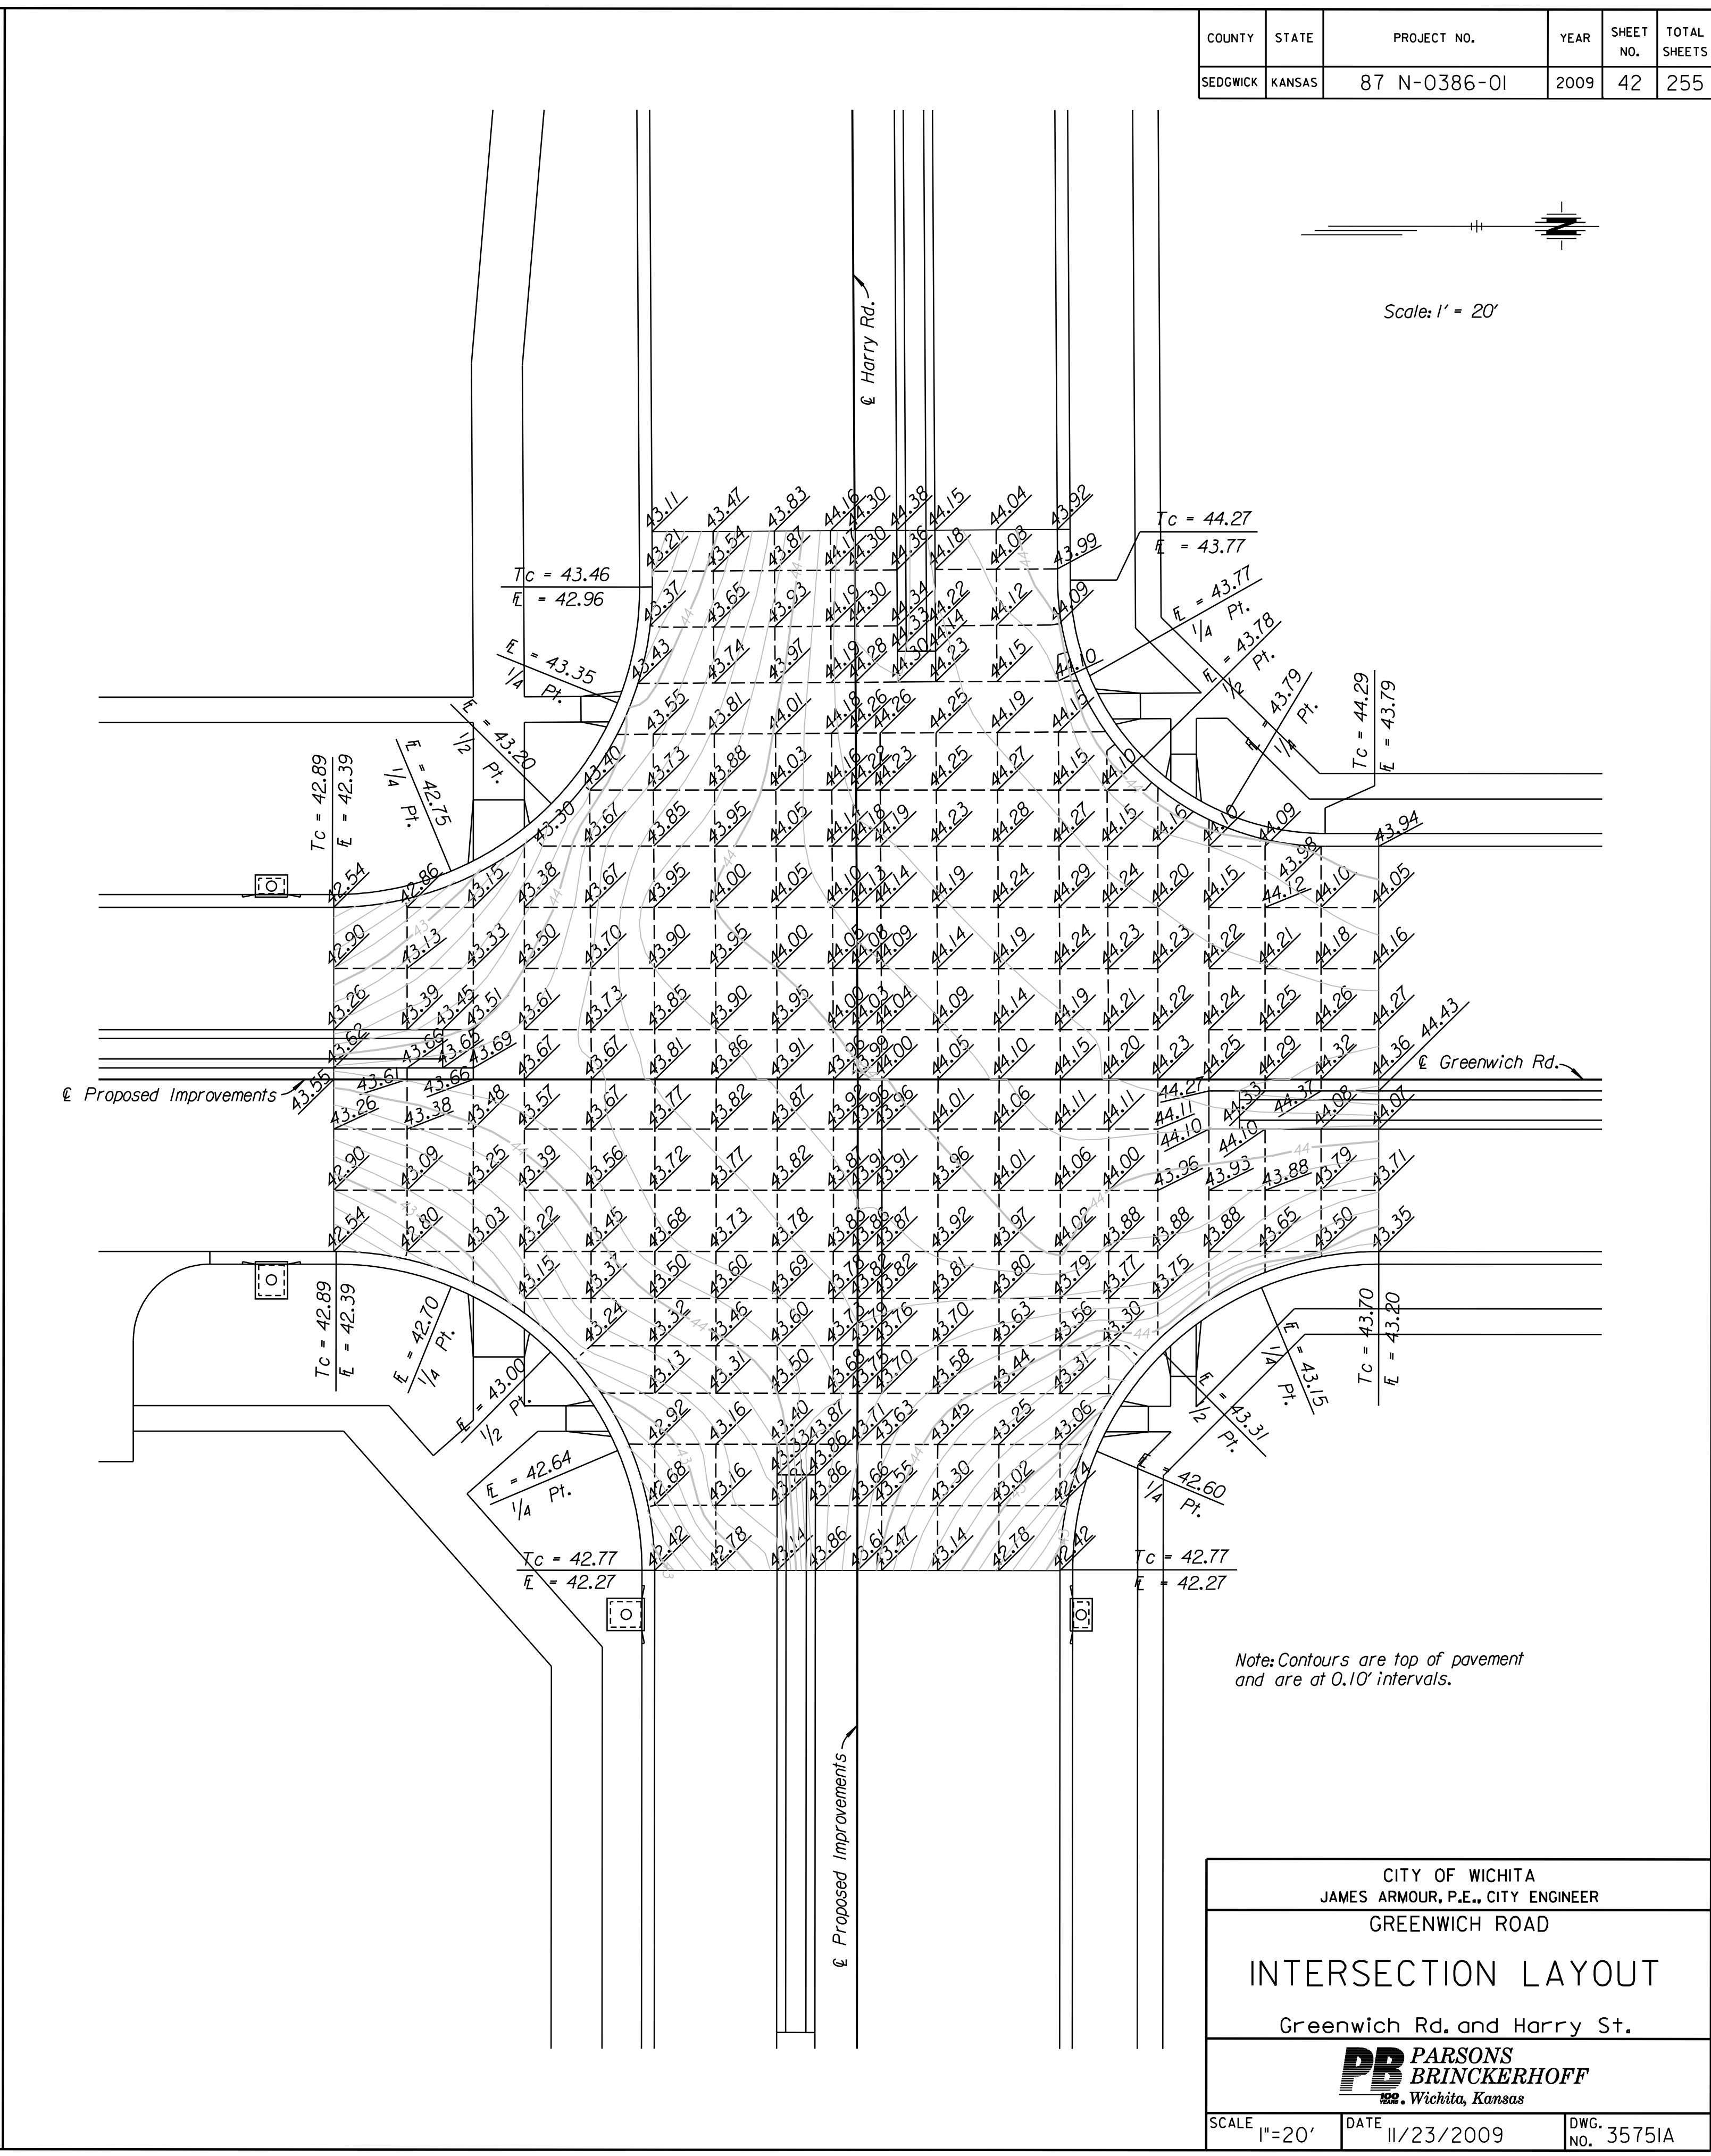

Scale: 1" = 20'

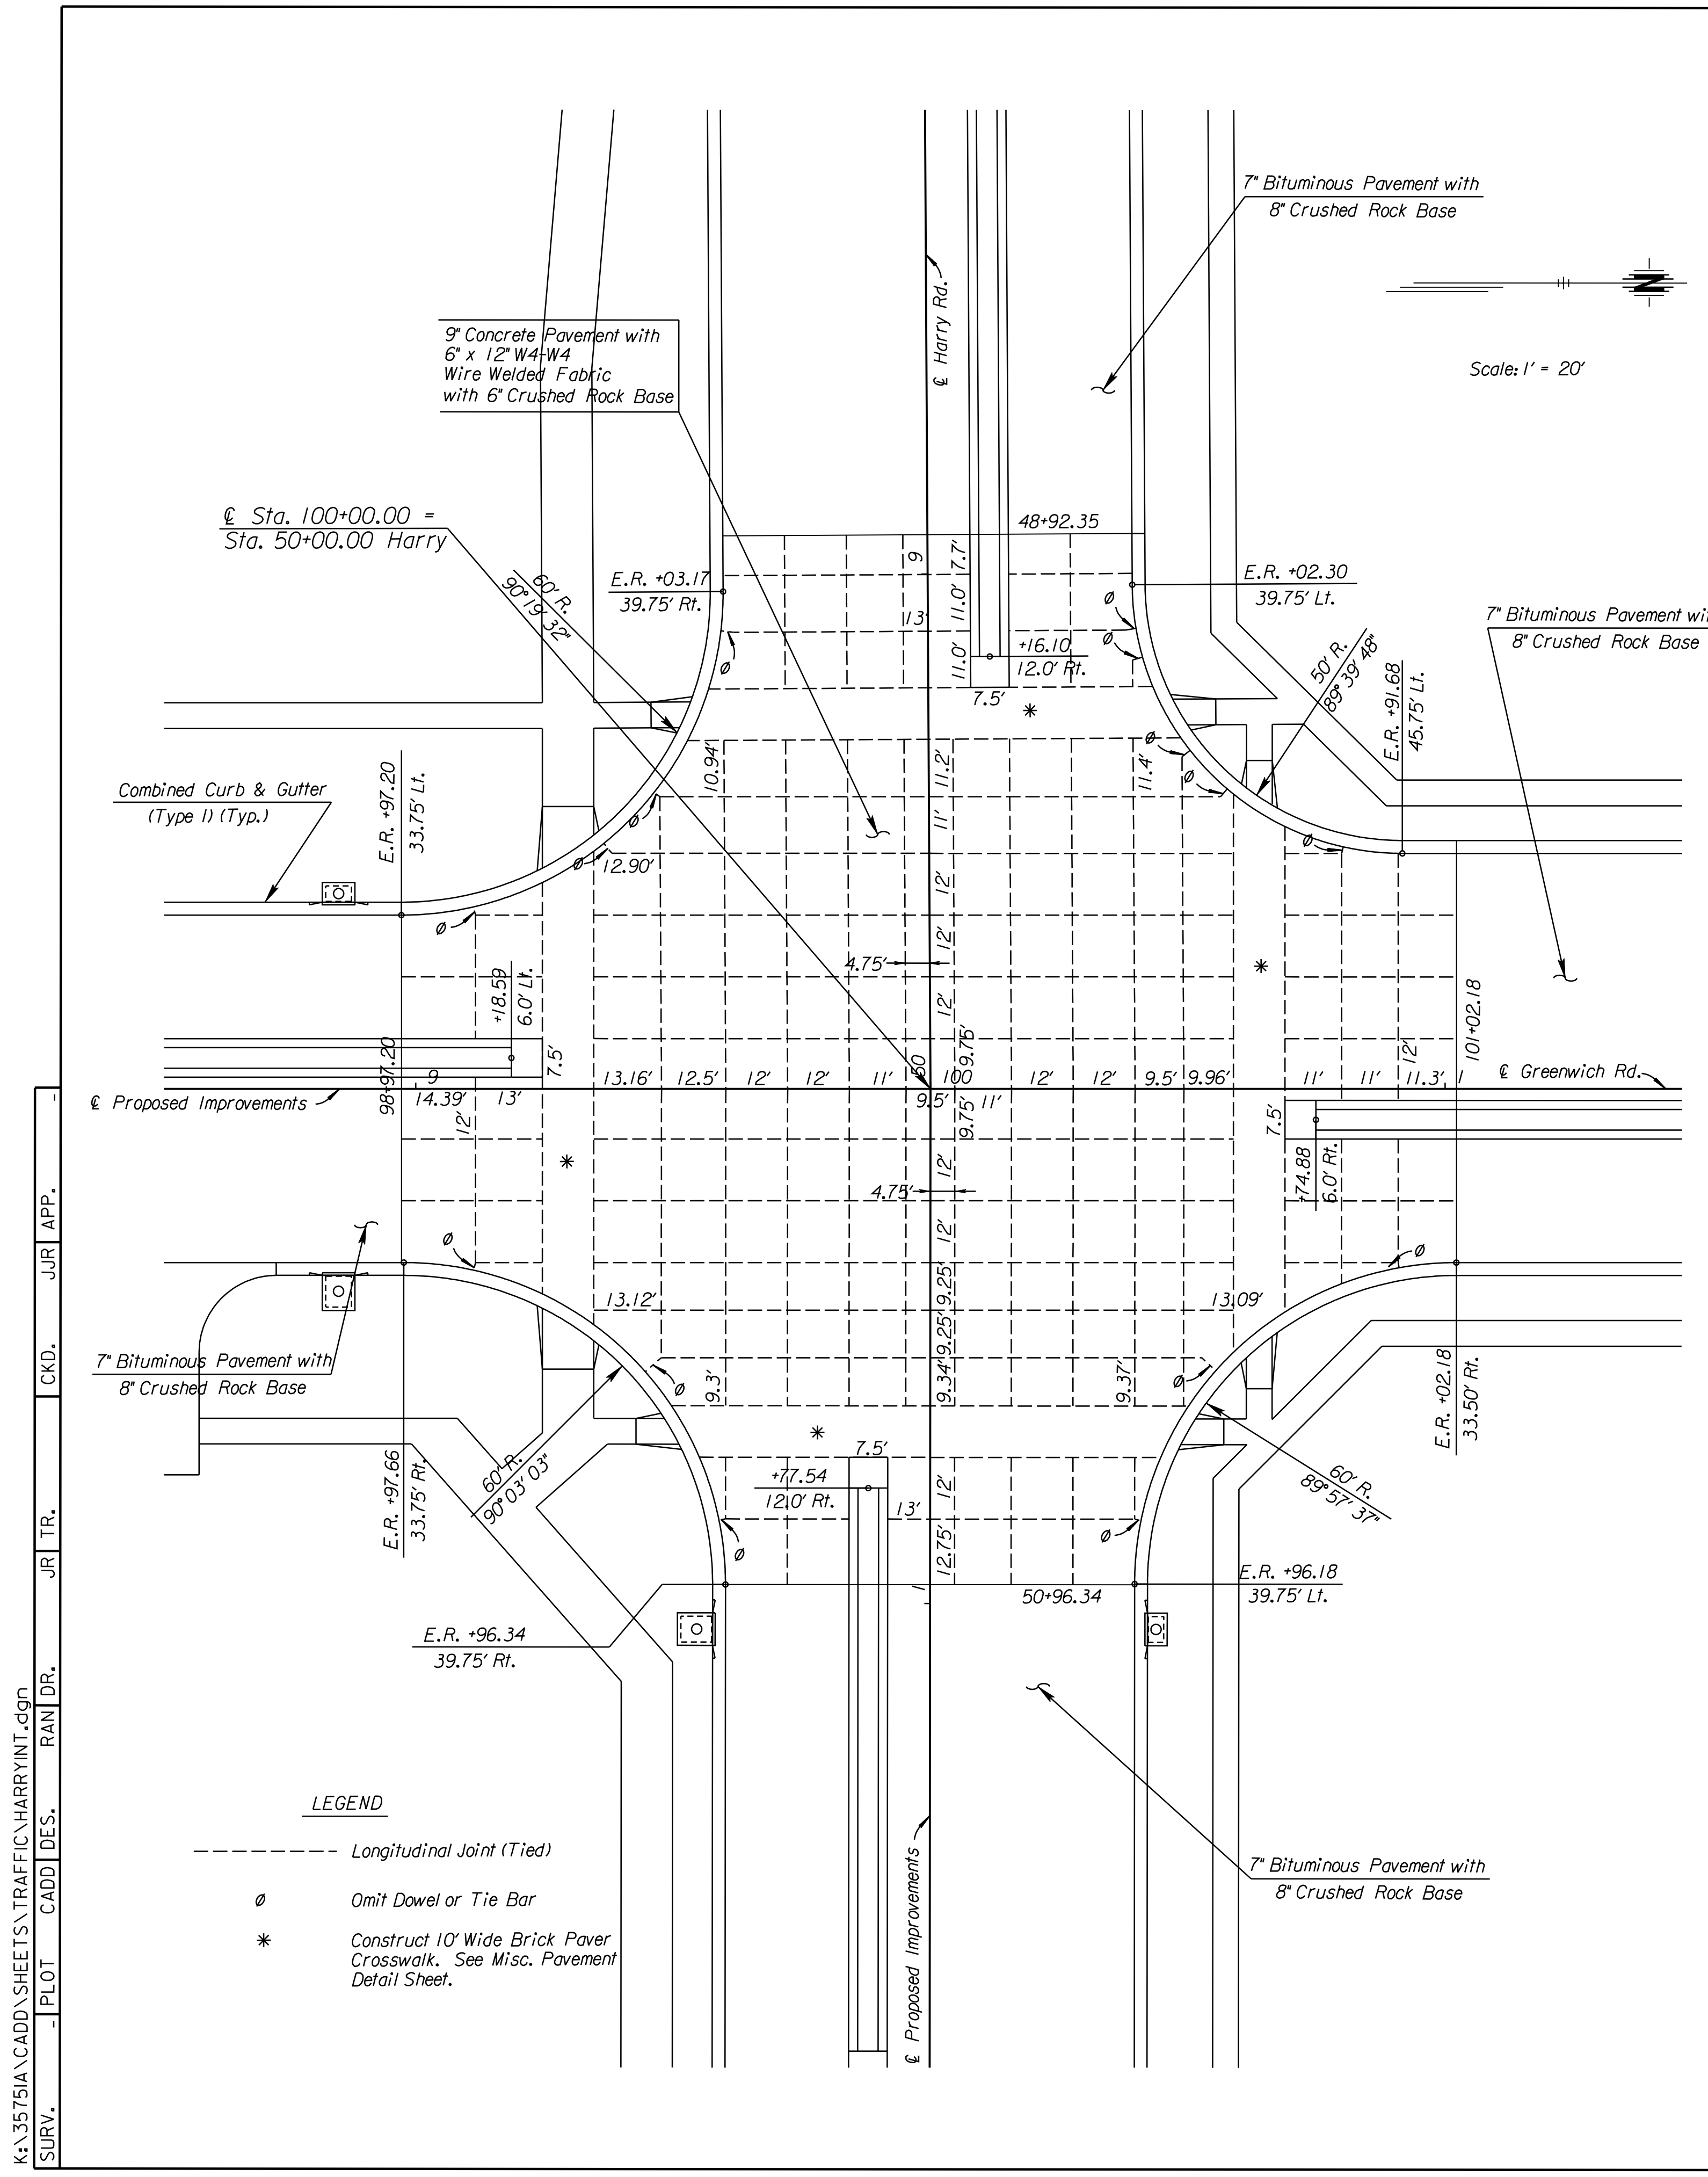

Note: Contours are top of pavement and are at 0.10' intervals.

K:\35751A\CADD\SHEETS\TRAFFIC\HARRYINT.dgn SURV. - PLOT CADD\DES. JR TR. CKD. JJR APP.

LEGEND

- Longitudinal Joint (Tied)
- ∅ Omit Dowel or Tie Bar
- * Construct 10' Wide Brick Paver Crosswalk. See Misc. Pavement Detail Sheet.

CITY OF WICHITA JAMES ARMOUR, P.E., CITY ENGINEER GREENWICH ROAD INTERSECTION LAYOUT Greenwich Rd. and Harry St.		
 PARSONS BRINCKERHOFF 1001 N. Wichita, Kansas		
SCALE 1"=20'	DATE 11/23/2009	DWG. NO. 35751A