



COUNTY	STATE	PROJECT NO.	YEAR	SHEET NO.	TOTAL SHEETS
SEDGWICK	KANSAS	87 N-0386-01	2009	62	255

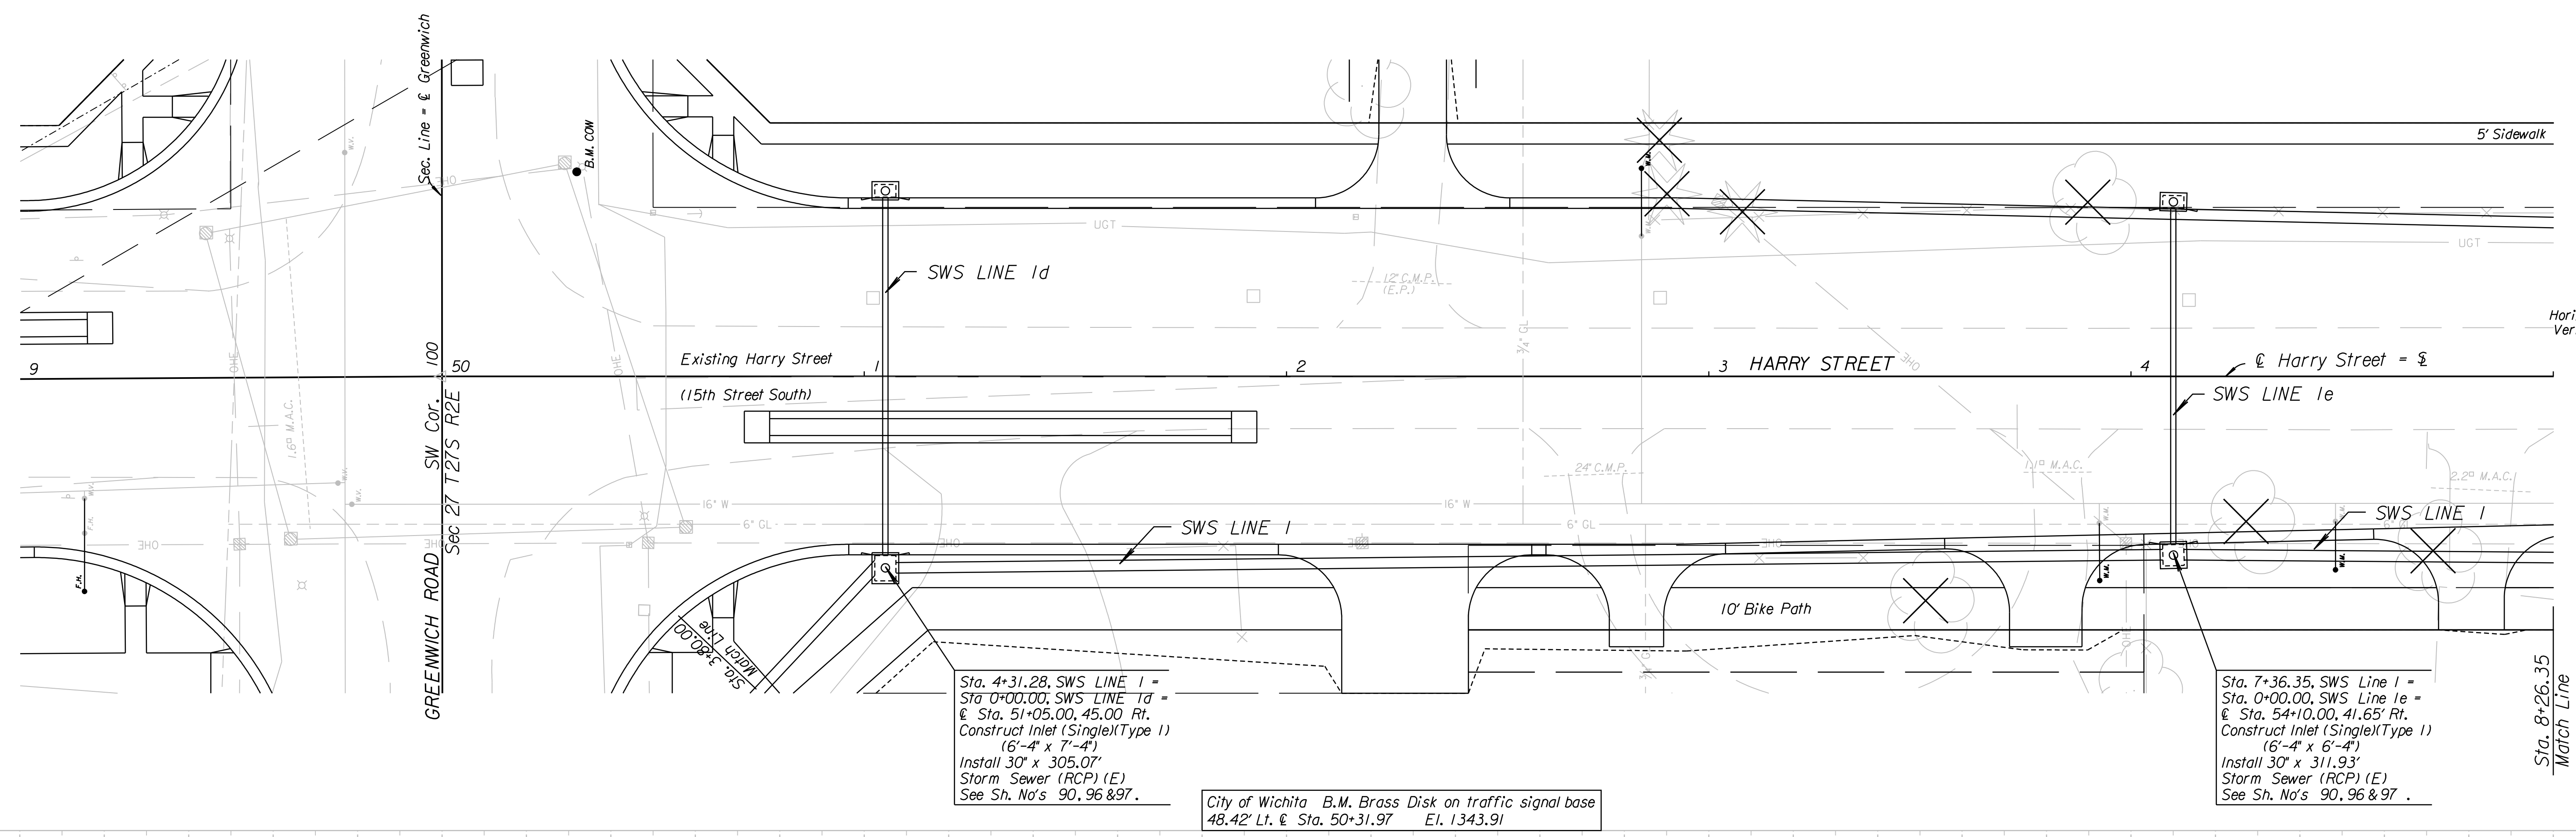

Sta. 4+31.28, SWS LINE I =
Sta. 0+00.00, SWS LINE Id =
Sta. 51+05.00, 45.00 Rt.
Construct Inlet (Single)(Type 1)
(6'-4" x 7'-4")
Install 30" x 305.07'
Storm Sewer (RCP) (E)
See Sh. No's 90, 96 & 97.

City of Wichita B.M. Brass Disk on traffic signal base
48.42' Lt. & Sta. 50+31.97 El. 1343.91

Sta. 7+36.35, SWS Line I =
Sta. 0+00.00, SWS Line Ie =
Sta. 54+10.00, 41.65' Rt.
Construct Inlet (Single)(Type 1)
(6'-4" x 6'-4")
Install 30" x 311.93'
Storm Sewer (RCP) (E)
See Sh. No's 90, 96 & 97.

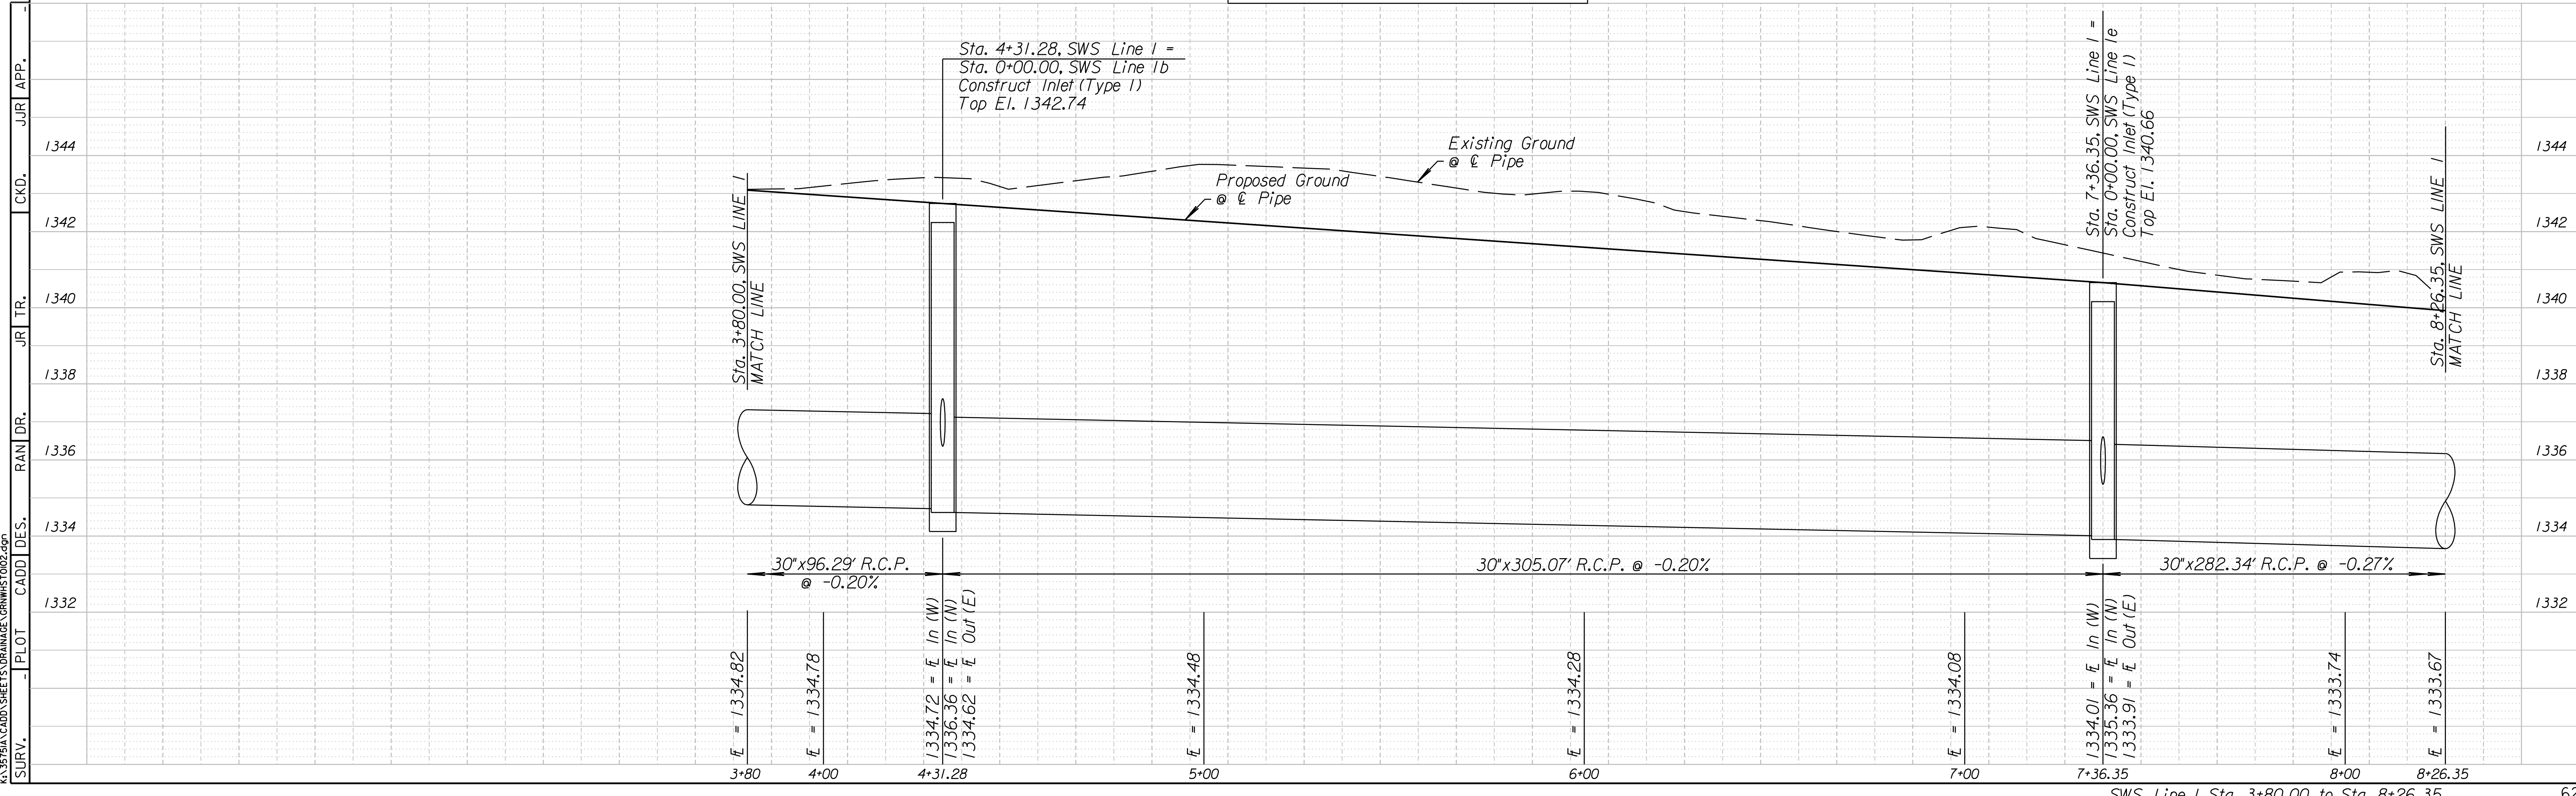

K:\35751A\CADD\SHEETS\DRAINAGE\GRW\151002.dgn

SURV. PLOT CADD DES. RAN DR. JR TR. CKD. JUR APP.