



COUNTY	STATE	PROJECT NO.	YEAR	SHEET NO.	TOTAL SHEETS
SEDGWICK	KANSAS	87 N-0386-01	2009	71	255

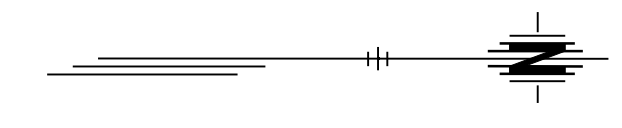

Scale  
Horizontal: 1" = 20'  
Vertical: 1" = 2'

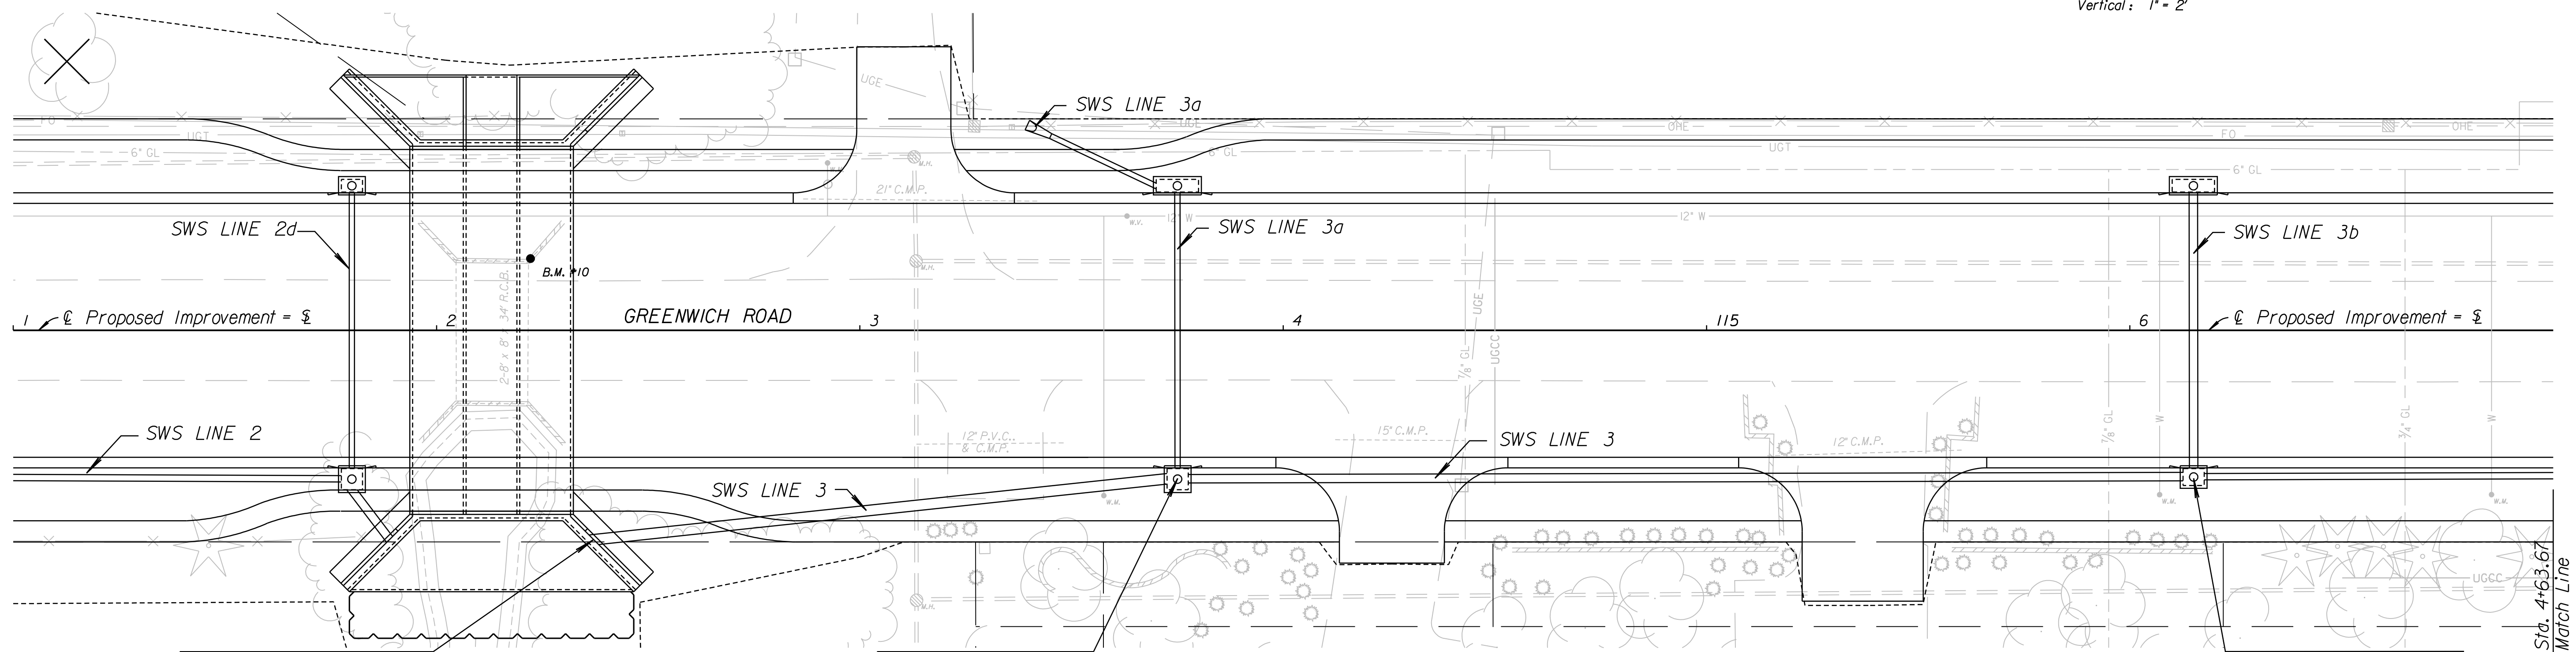


Sta. 0+00.00, Begin SWS Line 3 =  
€ Sta. 112+37.15, 49.50' Rt.  
Connect to proposed Wingwall

B.M. \*10 Chiseled \*\* on R.C.B. hub guard  
15' Lt. € Sta. 112+22.19 El. 1332.64

Sta. 1+38.67, SWS Line 3 =  
Sta. 0+69.50, SWS Line 3a =  
€ Sta. 113+75.00, 35.00' Rt.  
Construct Inlet (Single)(Type 1)  
(6'-4" x 6'-4")  
Install 30" x 138.67'  
Storm Sewer (RCP) (S)  
See Sh. No's 90, 96 & 97 .

Sta. 3+78.67, End SWS Line 3 =  
Sta. 0+69.00, SWS Line 3b =  
€ Sta. 116+15.00, 34.75' Rt.  
Construct Inlet (Single)(Type 1)  
(6'-4" x 5'-4")  
Install 24" x 240.00'  
Storm Sewer (RCP) (S)  
See Sh. No's 90, 96 & 97 .

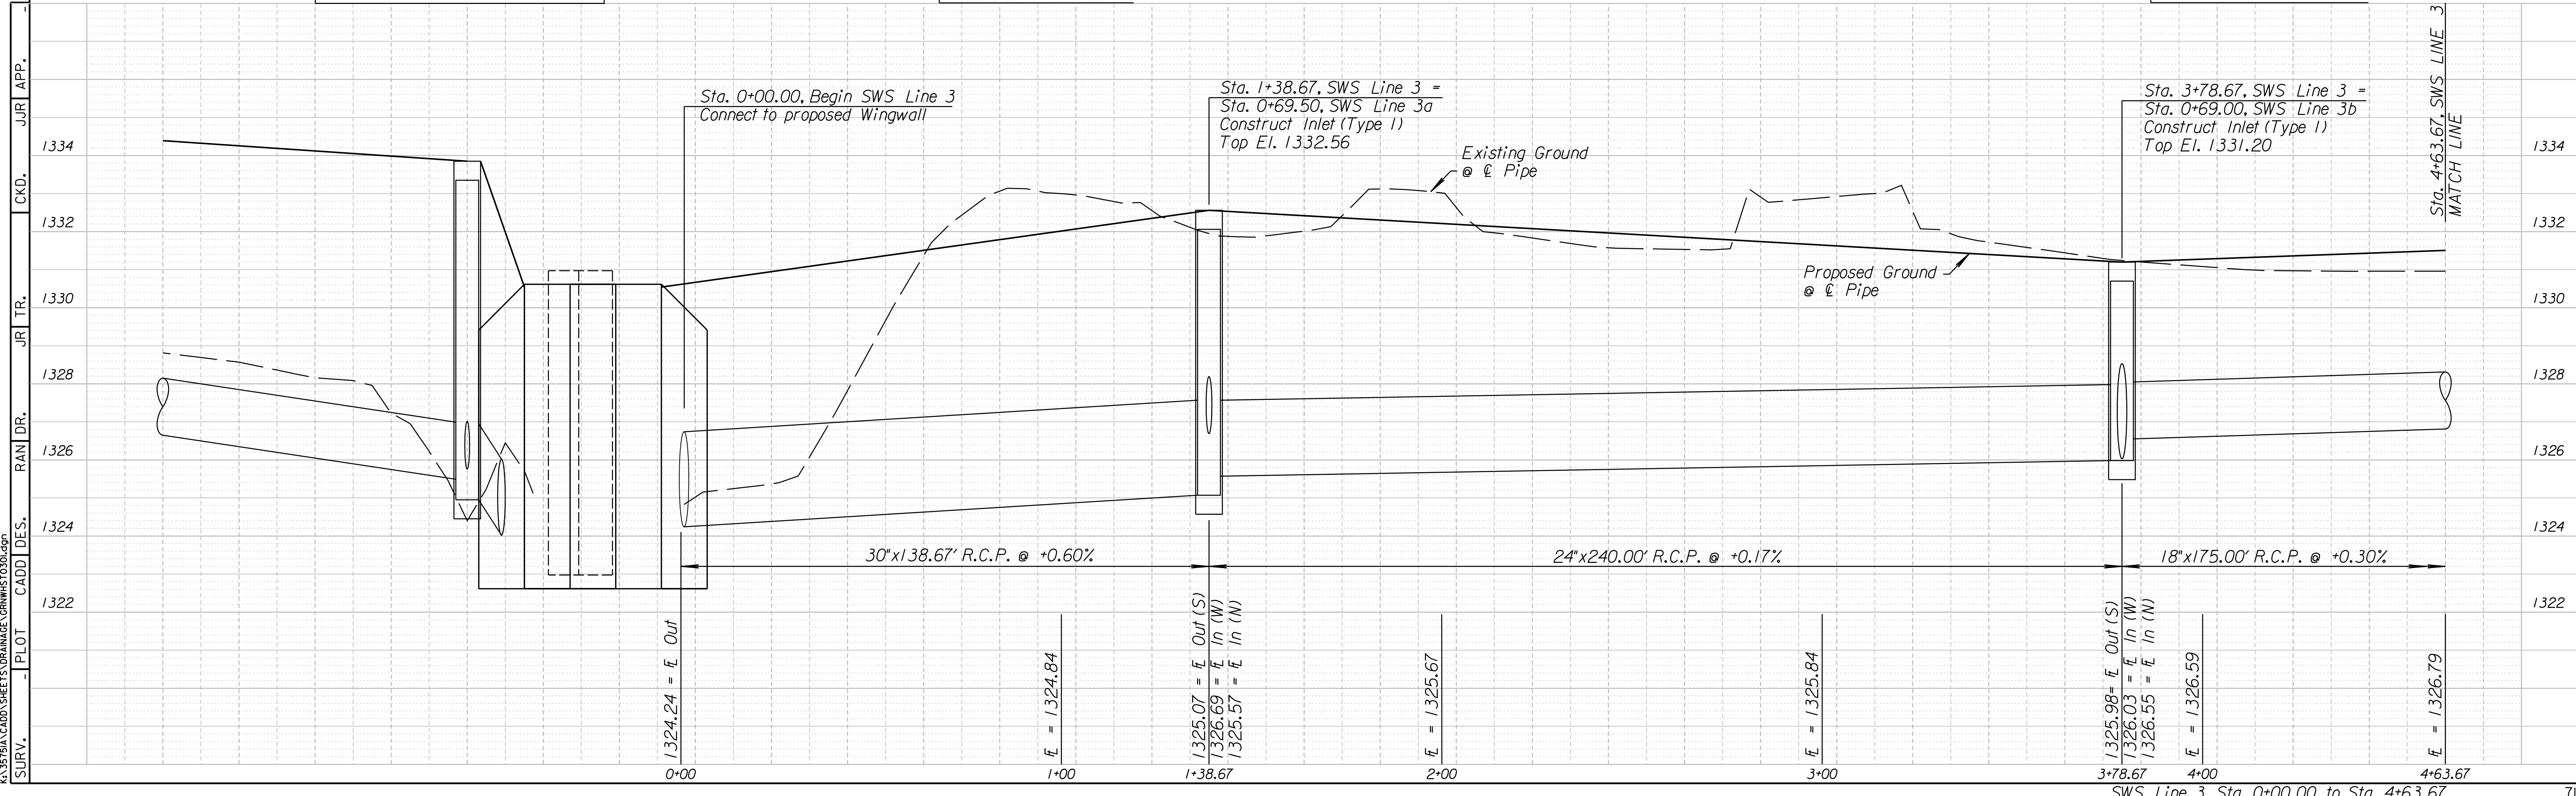

SURV. PLOT CADD DES. RAN DR. JR TR. CKD. JR APP.

SWS Line 3 Sta. 0+00.00 to Sta. 4+63.67