



COUNTY	STATE	PROJECT NO.	YEAR	SHEET NO.	TOTAL SHEETS
SEDGWICK	KANSAS	87 N-0386-01	2009	72	255

Scale
Horizontal: 1" = 20'
Vertical: 1" = 2'

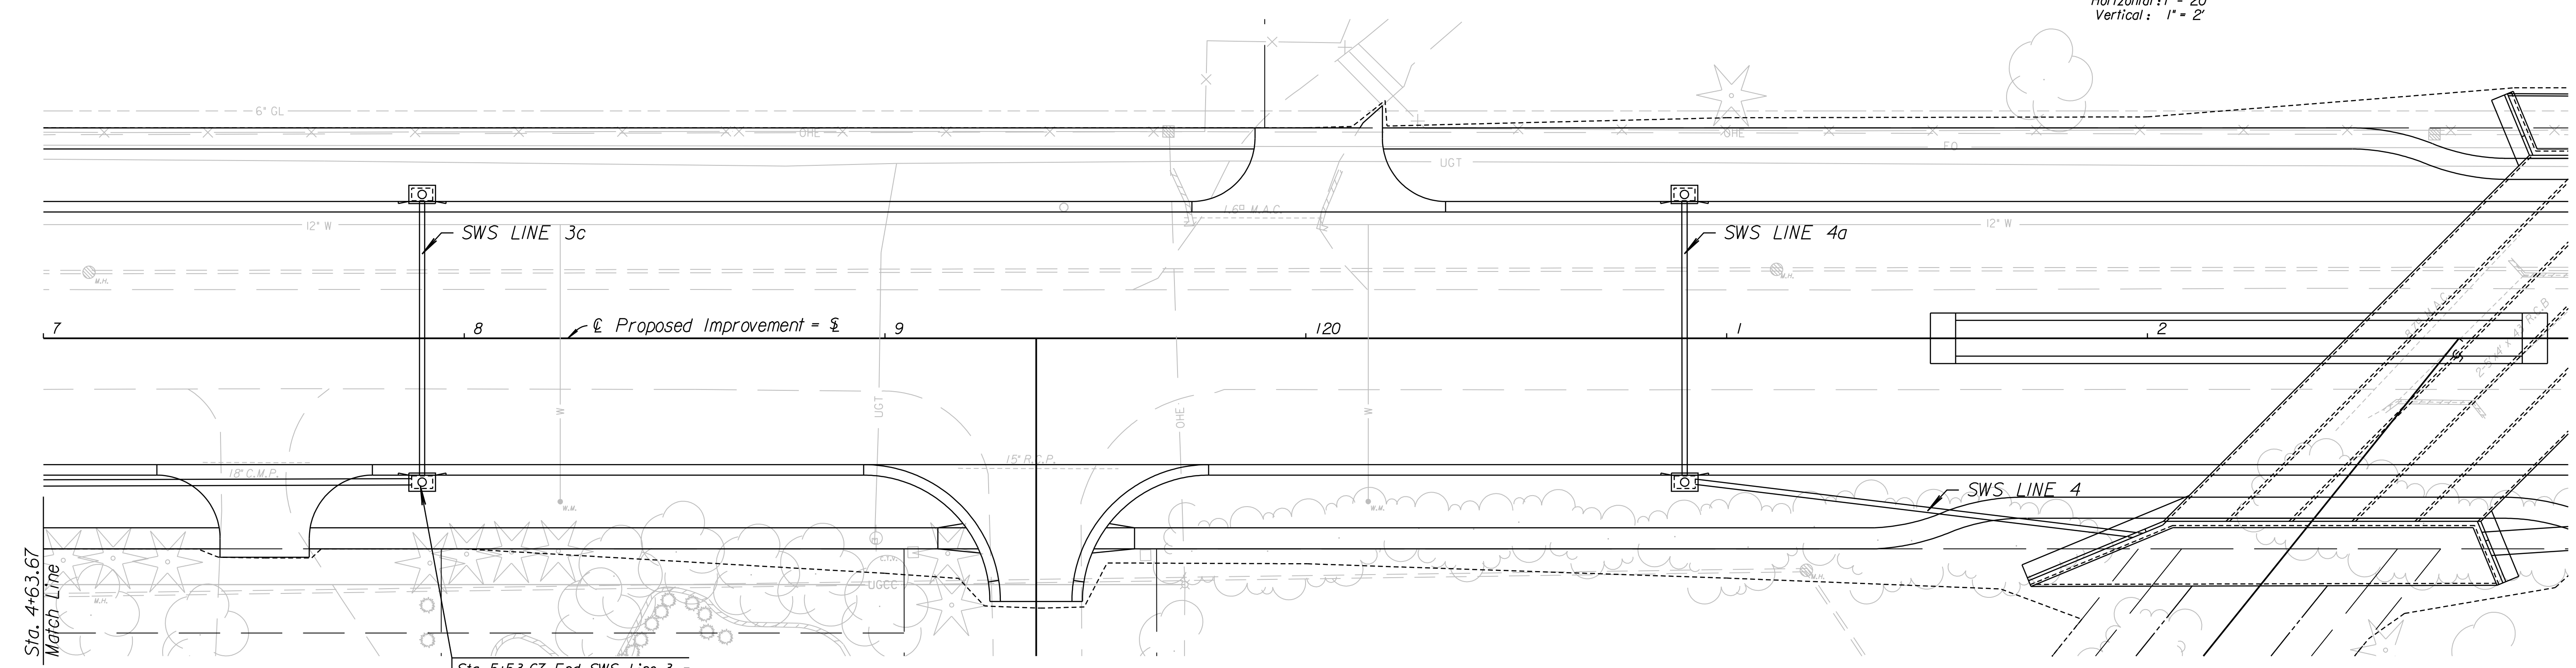

Sta. 5+53.67, End SWS Line 3 =
Sta. 0+69.00, SWS Line 3c =
Sta. 117+90.00, 34.50' Rt.
Construct Inlet (Single) (Type 1)
(6'-4" x 4'-4")
Install 18" x 175.00'
Storm Sewer (RCP) (S)
See Sh. No's 90, 96 & 97.

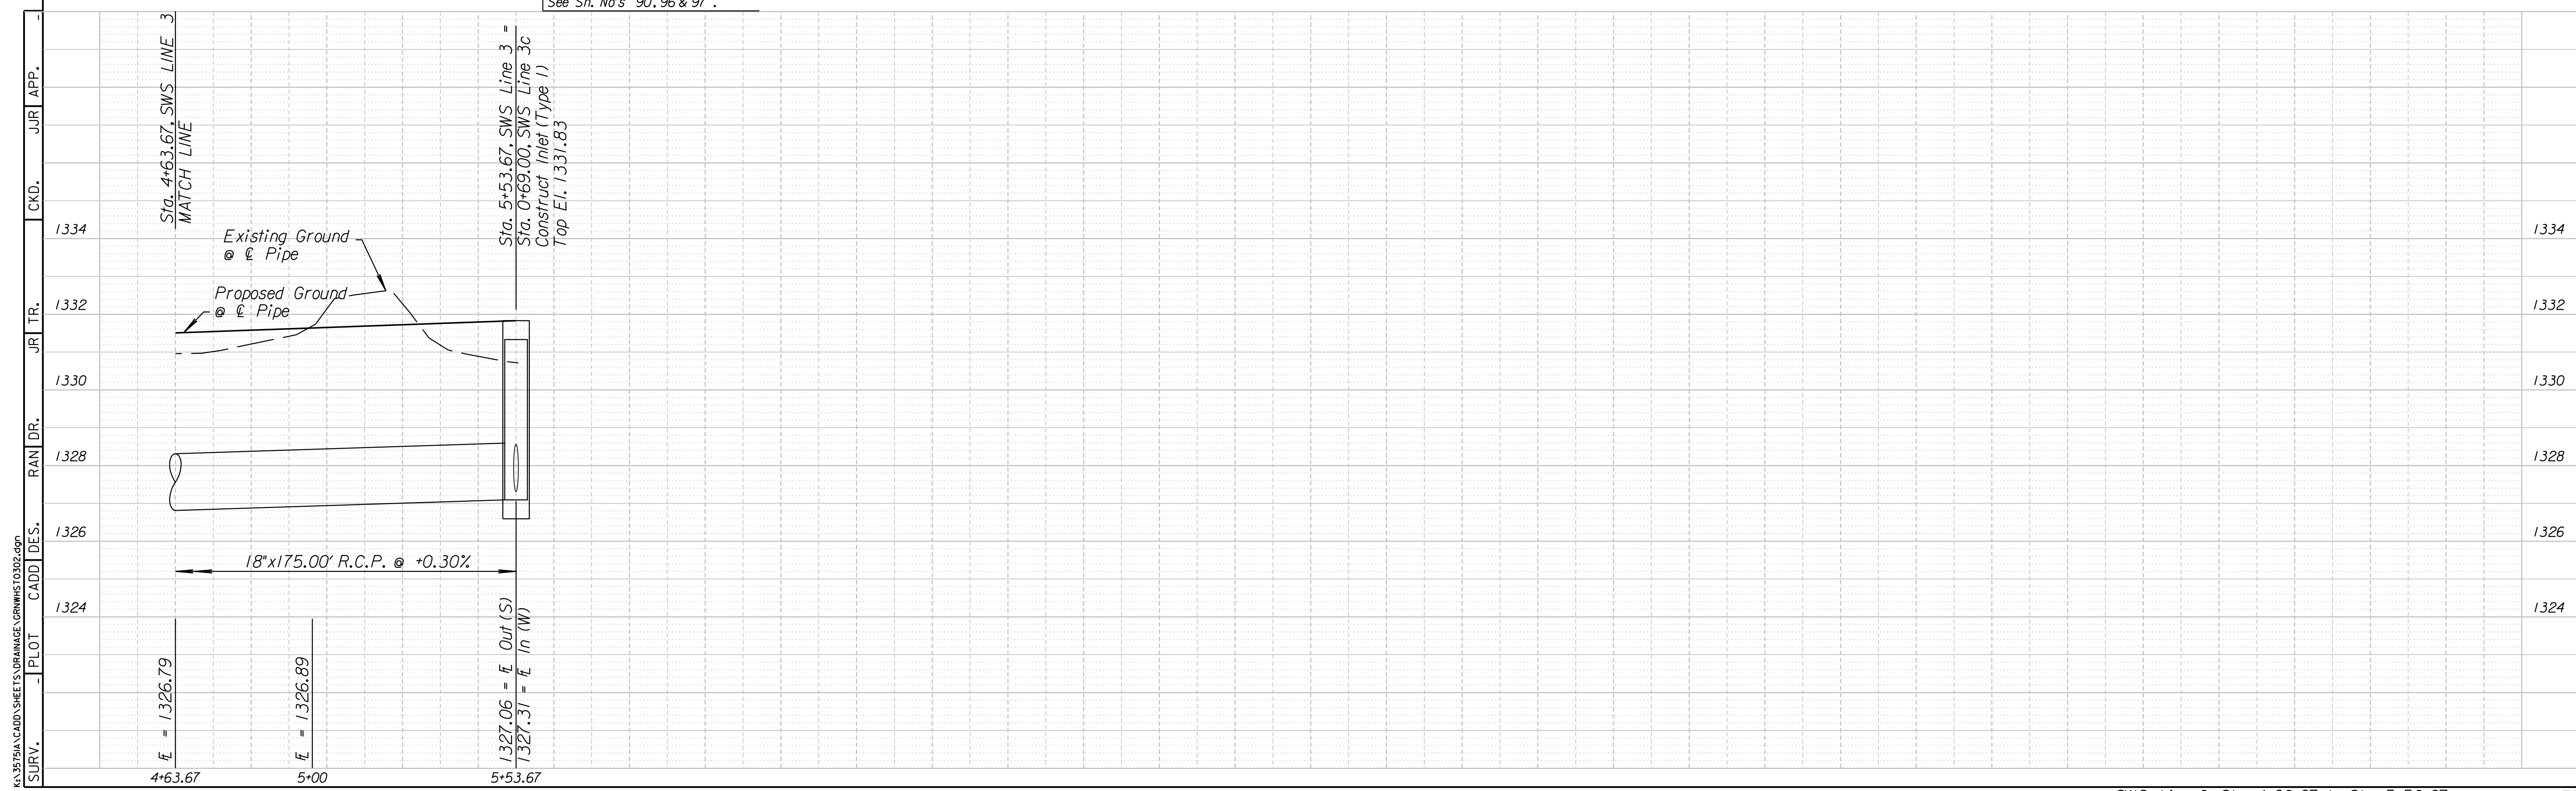

K:\35751A\CADD\SHEETS\DRAINAGE\GRW\10302.dgn
SURV. PLOT CADD DES. RAN DR. JR TR. CKD. JUR APP.