
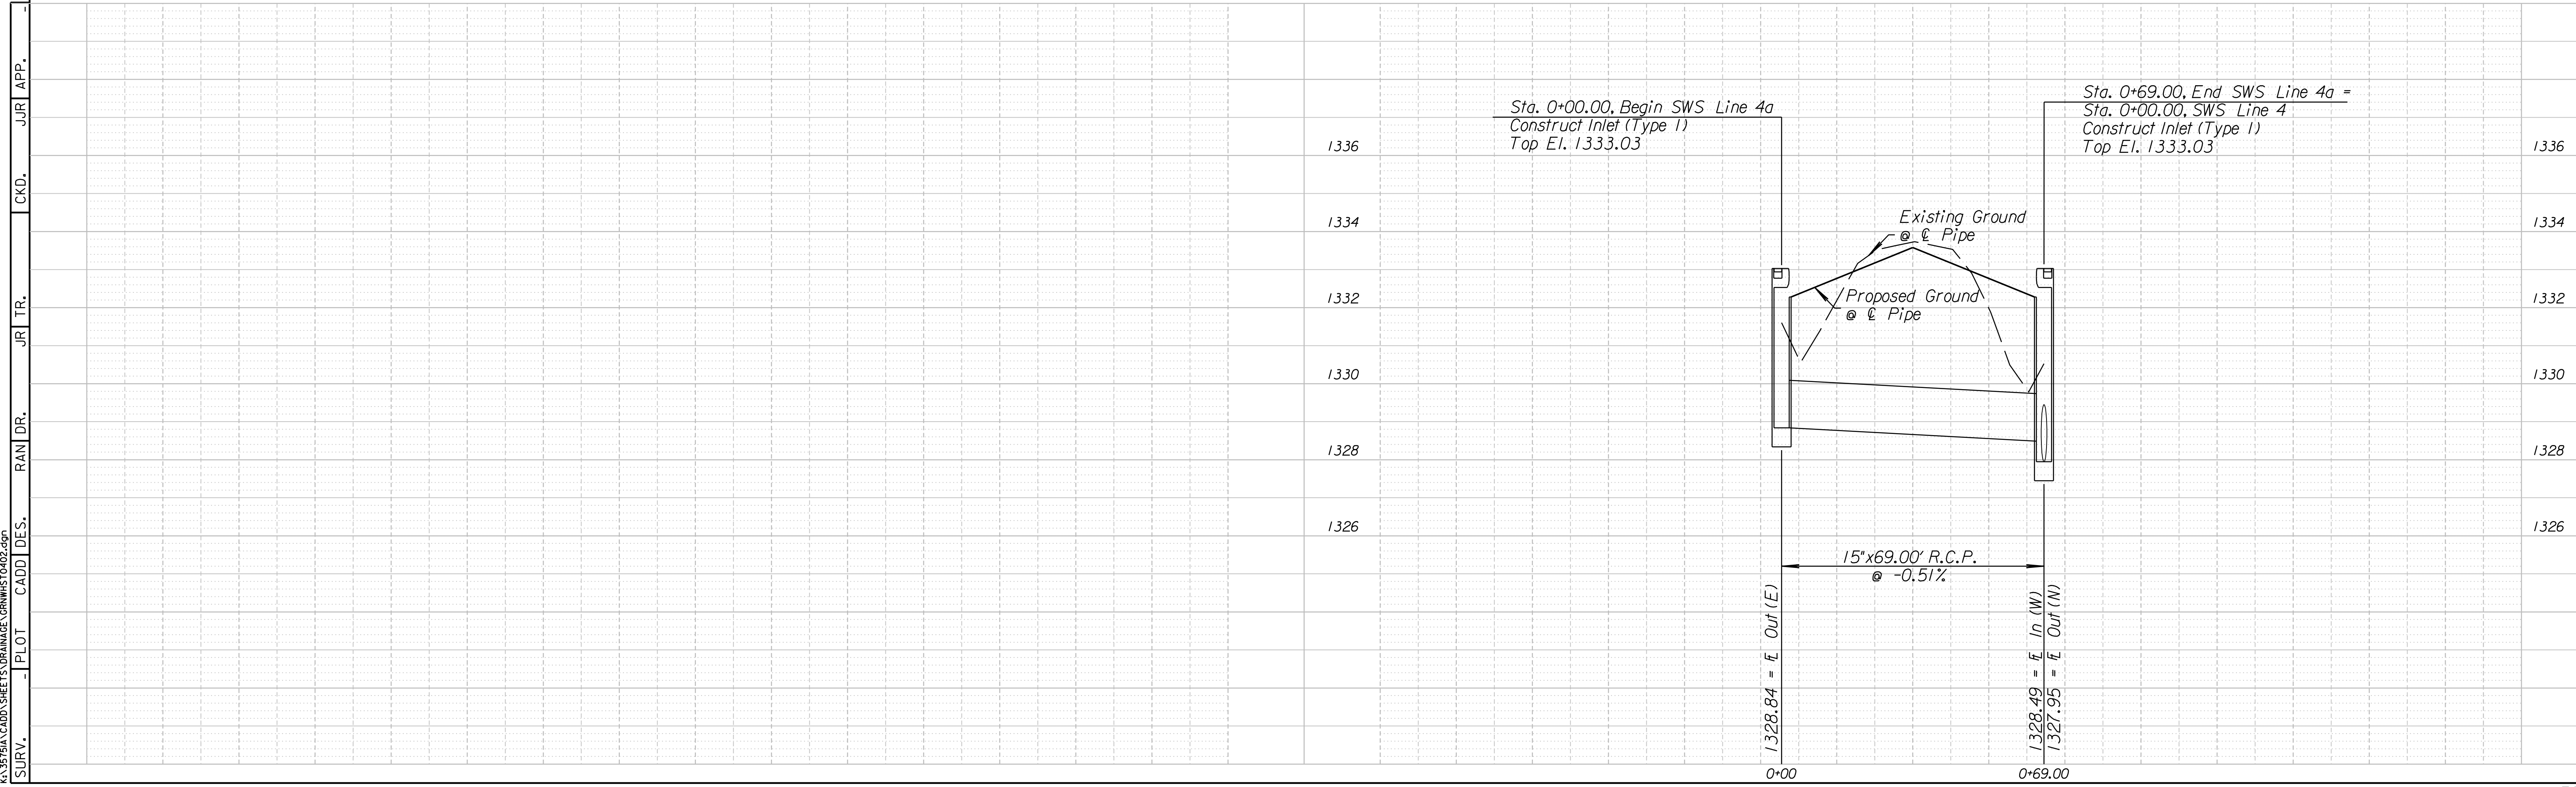


COUNTY	STATE	PROJECT NO.	YEAR	SHEET NO.	TOTAL SHEETS
SEDGWICK	KANSAS	87 N-0386-01	2009	76	255

Sta. 0+00.00, Begin SWS Line 4a =
 & Sta. 120+90.00, 34.50' Lt.
 Construct Inlet (Single) (Type 1)
 (6'-4" x 4'-4")
 Install 15' x 69.00'
 Storm Sewer (RCP) (E)
 See Sh. No's 90, 96 & 97 .

Sta. 0+69.00, End SWS Line 4a =
 Sta. 0+00.00, SWS Line 4 =
 & Sta. 120+90.00, 34.50' Rt.

Scale
 Horizontal: 1" = 20'
 Vertical: 1" = 2'

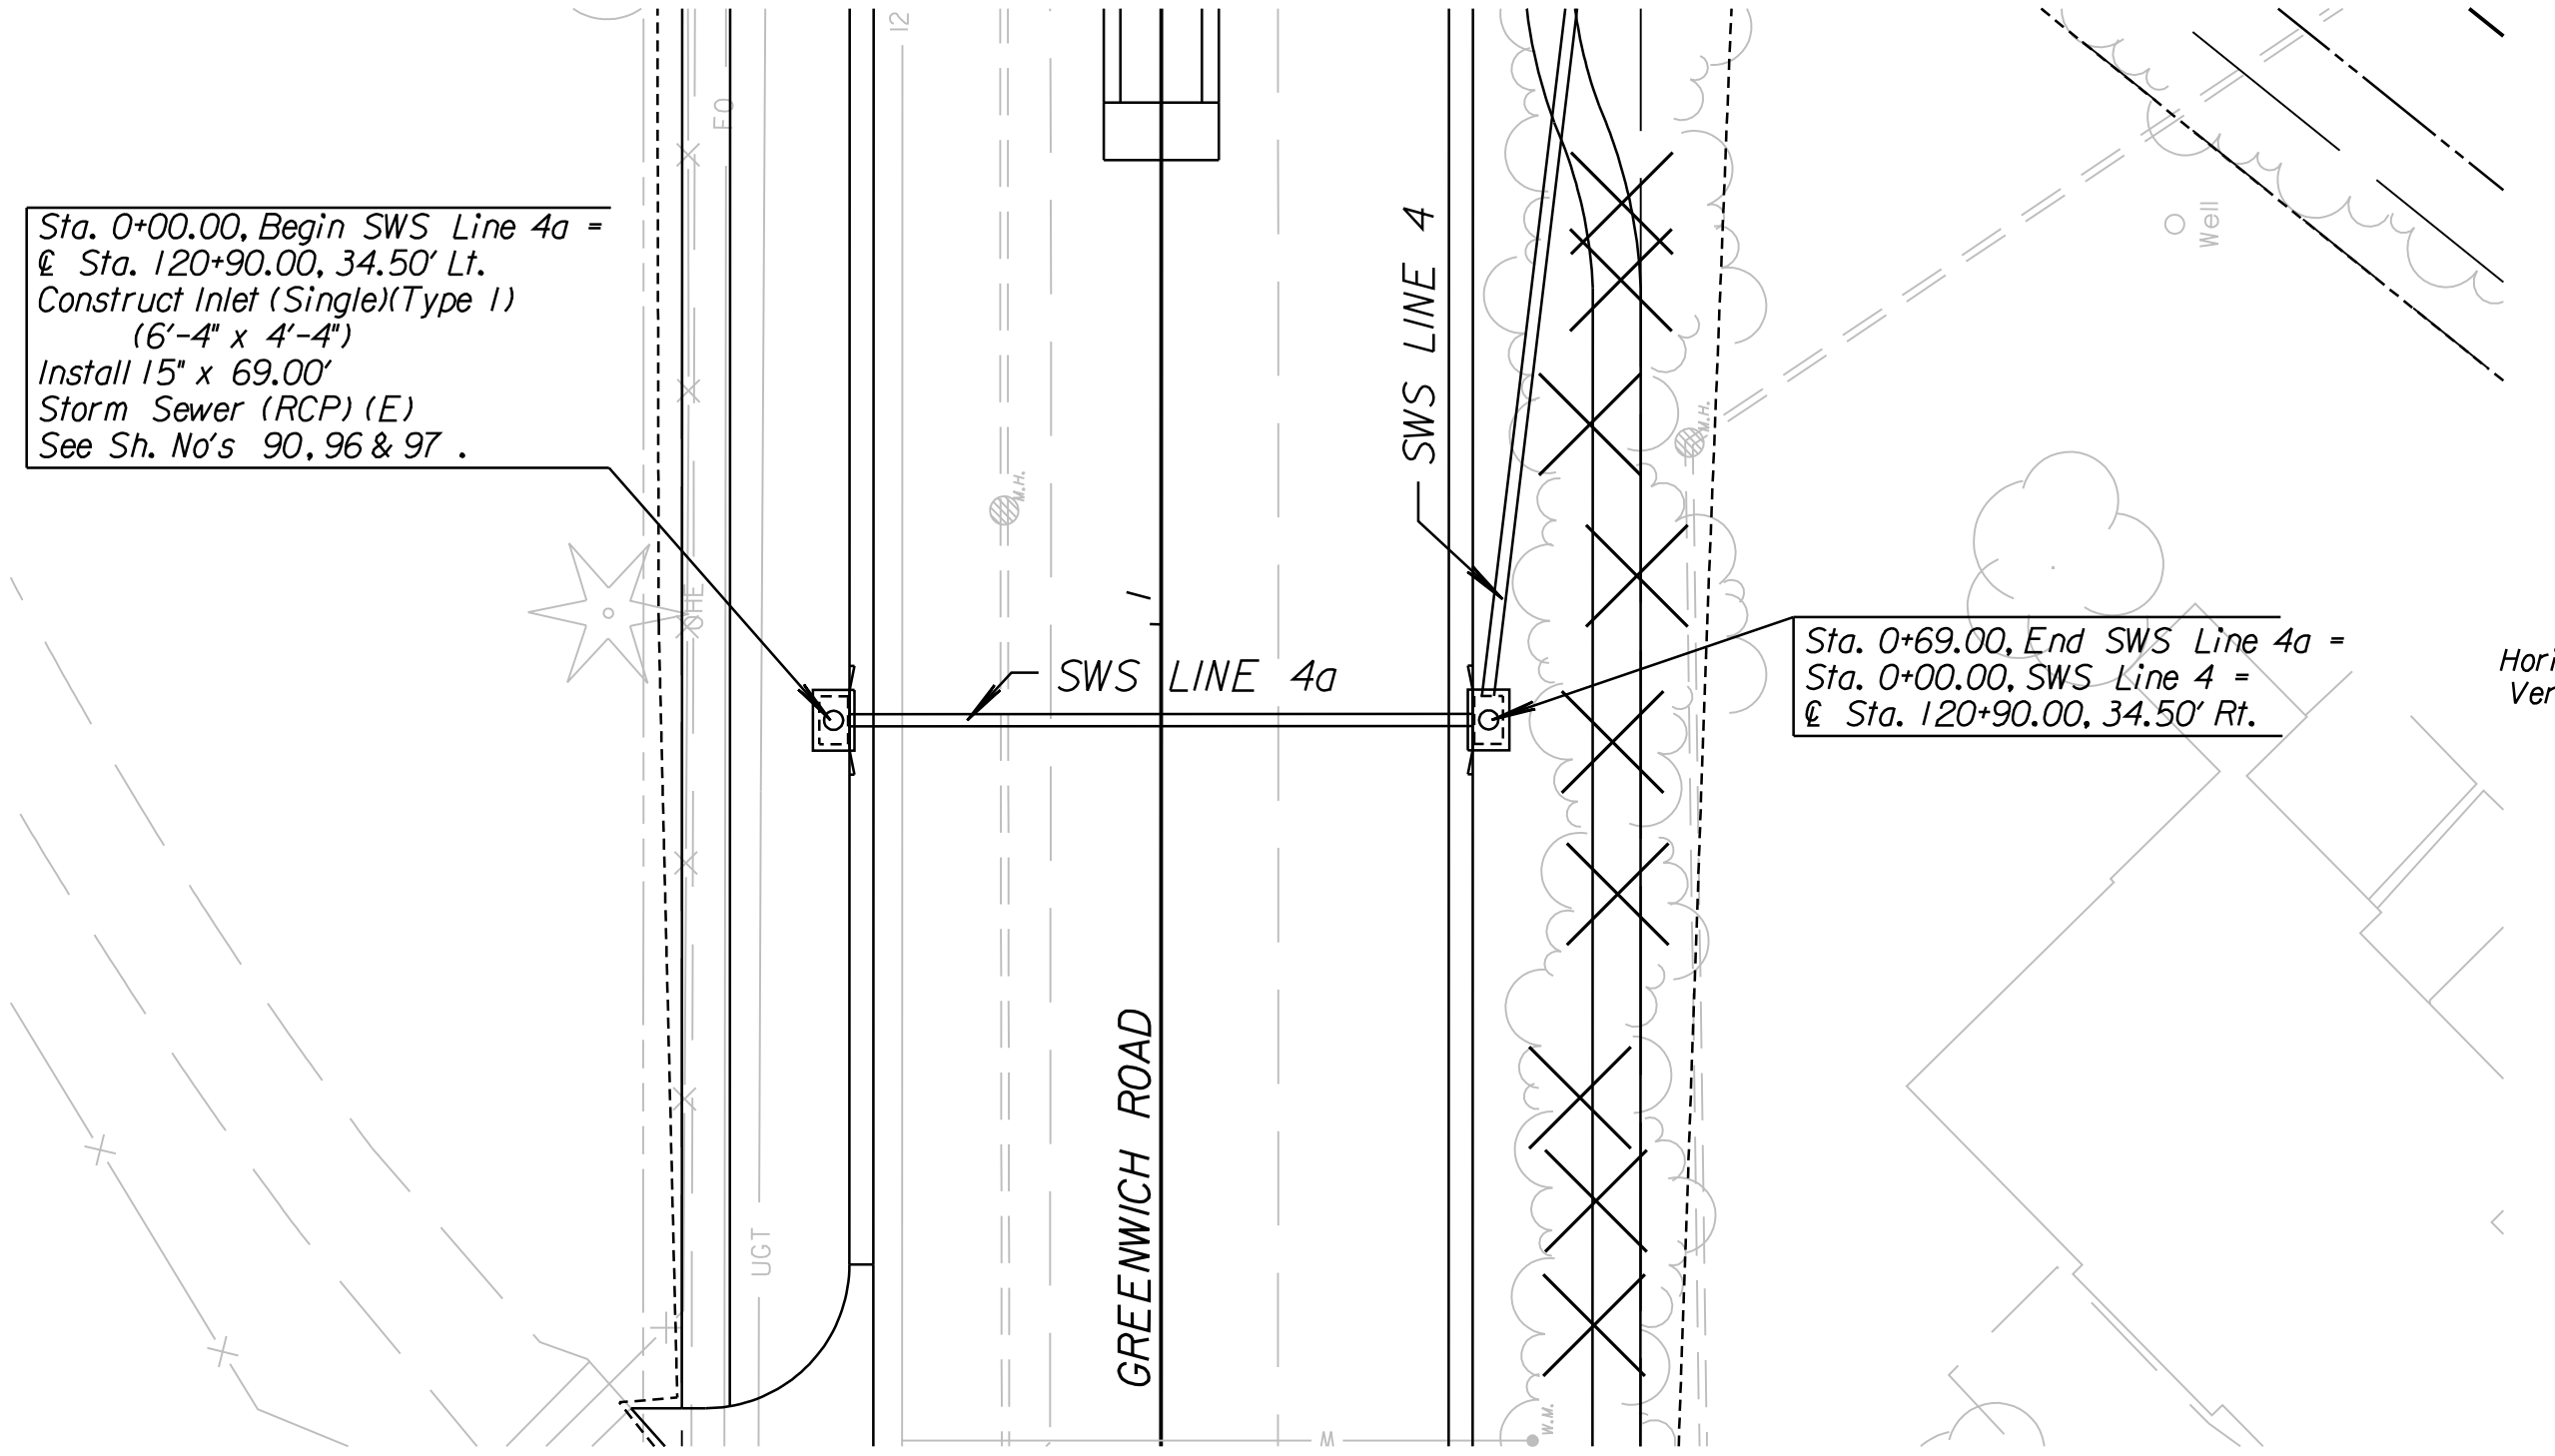

K:\35751A\CADD\SHEETS\DRAINAGE\GRWICH\0402.dgn
 SURV. PLOT CADD DES. RAN DR. JR TR. CKD. JUR APP.