



COUNTY	STATE	PROJECT NO.	YEAR	SHEET NO.	TOTAL SHEETS
SEDGWICK	KANSAS	87 N-0386-01	2009	78	255

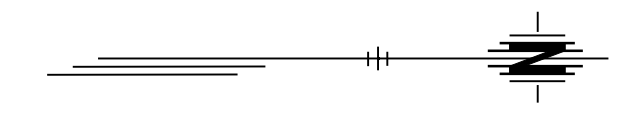


Scale  
Horizontal: 1" = 20'  
Vertical: 1" = 2'

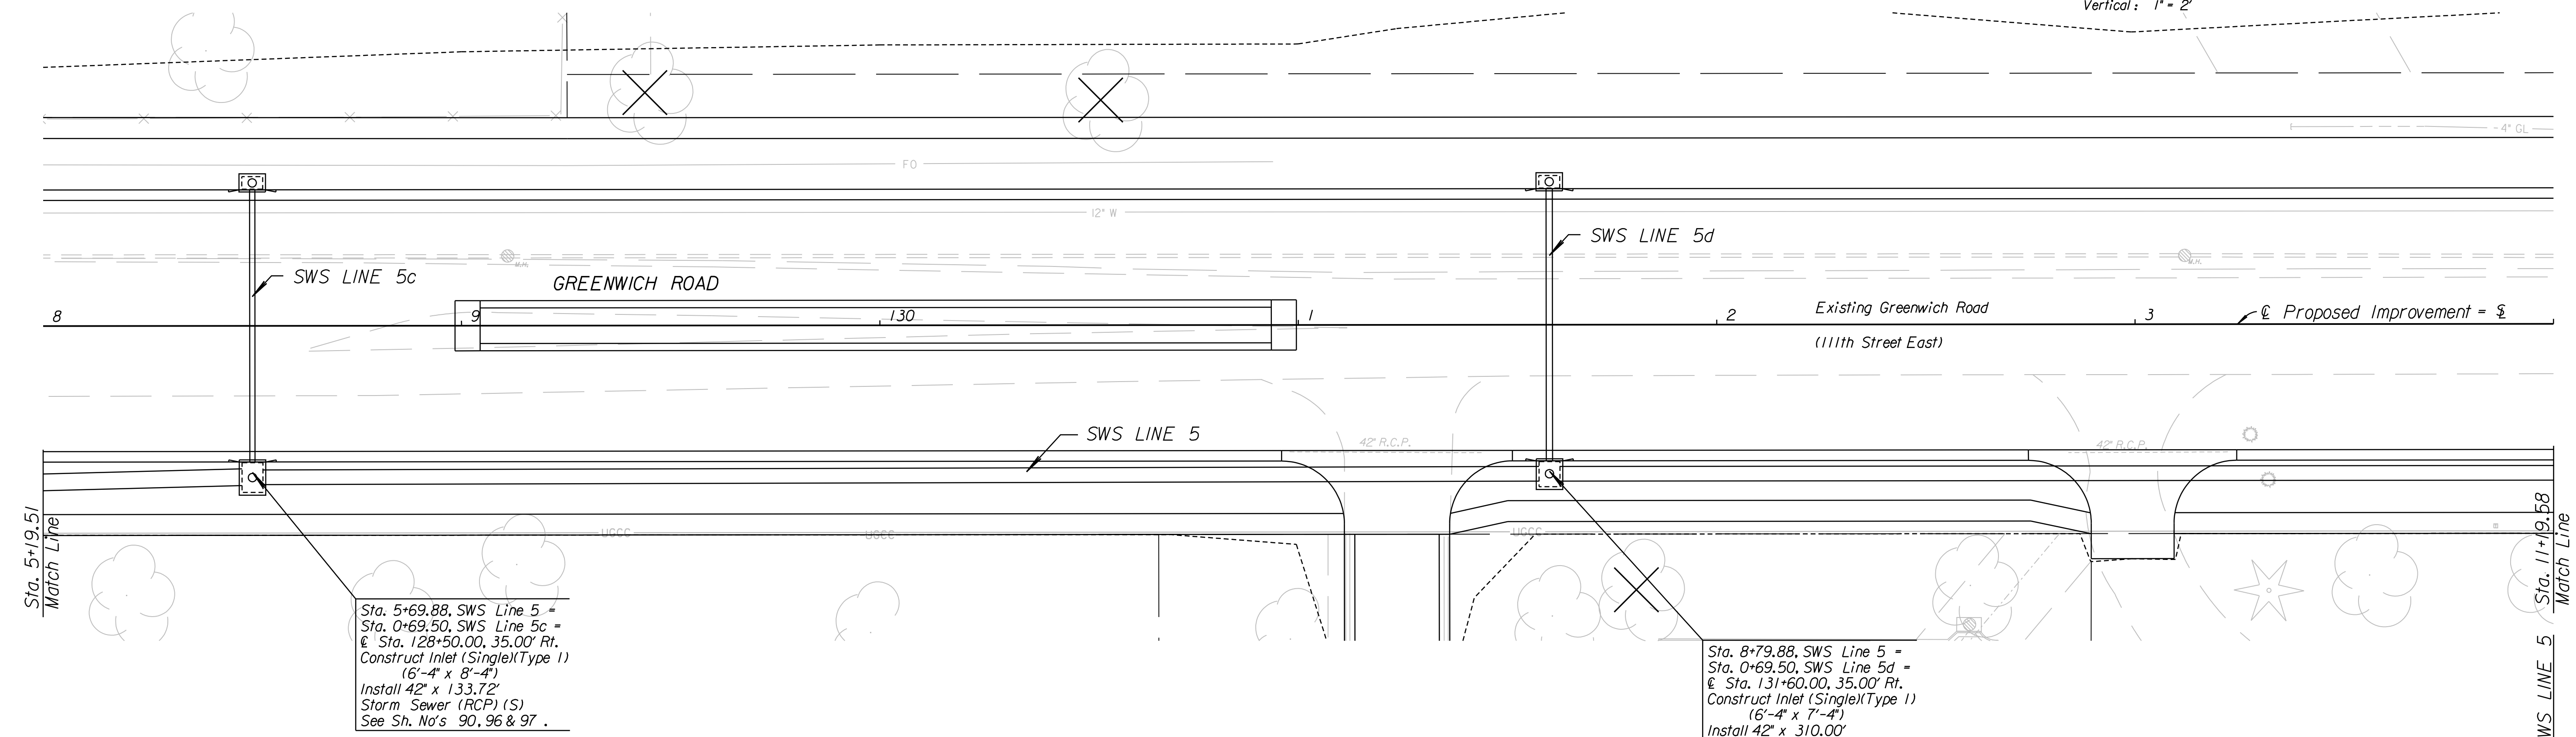

Sta. 5+69.88, SWS Line 5 =  
Sta. 0+69.50, SWS Line 5c =  
£ Sta. 128+50.00, 35.00' Rf.  
Construct Inlet (Single)(Type 1)  
(6'-4" x 8'-4")  
Install 42" x 133.72'  
Storm Sewer (RCP) (S)  
See Sh. No's 90, 96 & 97 .

Sta. 8+79.88, SWS Line 5 =  
Sta. 0+69.50, SWS Line 5d =  
£ Sta. 131+60.00, 35.00' Rf.  
Construct Inlet (Single)(Type 1)  
(6'-4" x 7'-4")  
Install 42" x 310.00'  
Storm Sewer (RCP) (S)  
See Sh. No's 90, 96 & 97 .

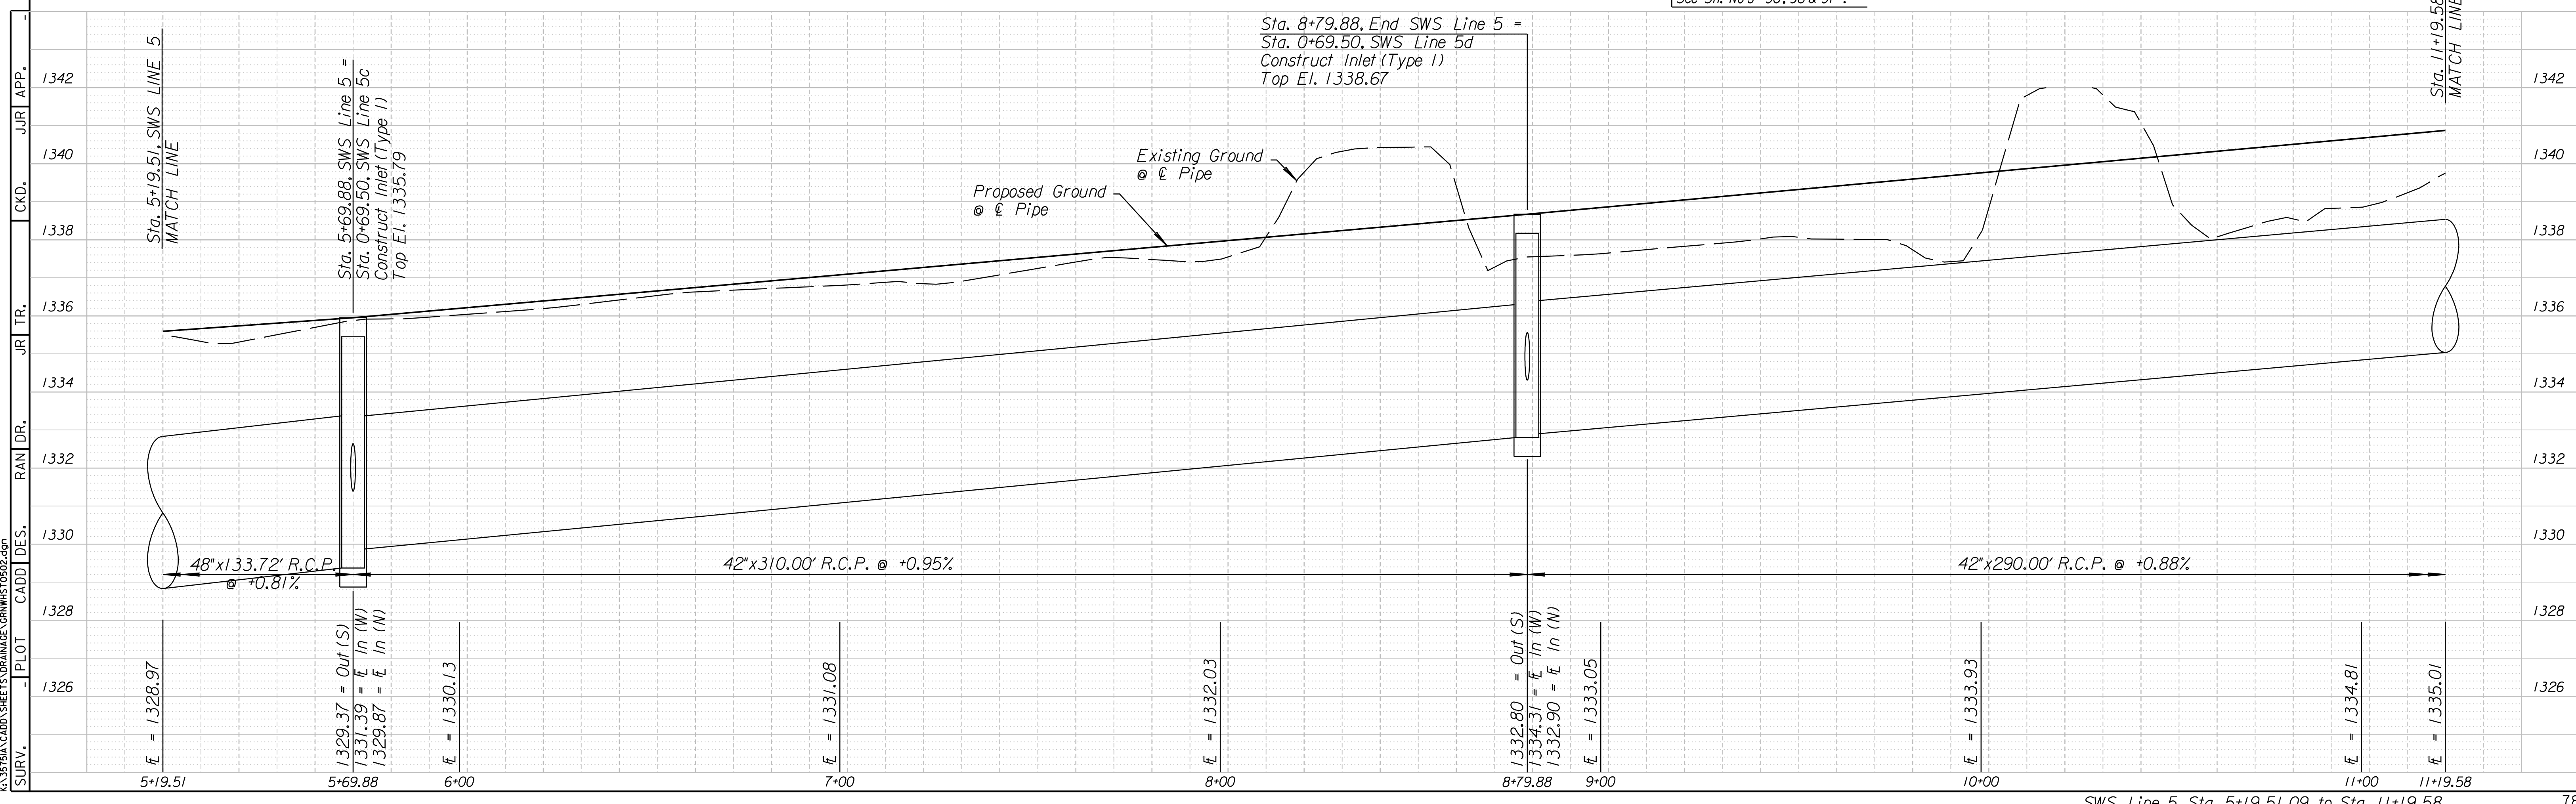

K:\35751A\CADD\SHEETS\DRAINAGE\GRWINDT0502.dgn

SWS Line 5 Sta. 5+19.51.09 to Sta. 11+19.58