


Note: Removal & Resetting of Highway Fence Required to Install Storm Sewer Shall Be Subsidiary.

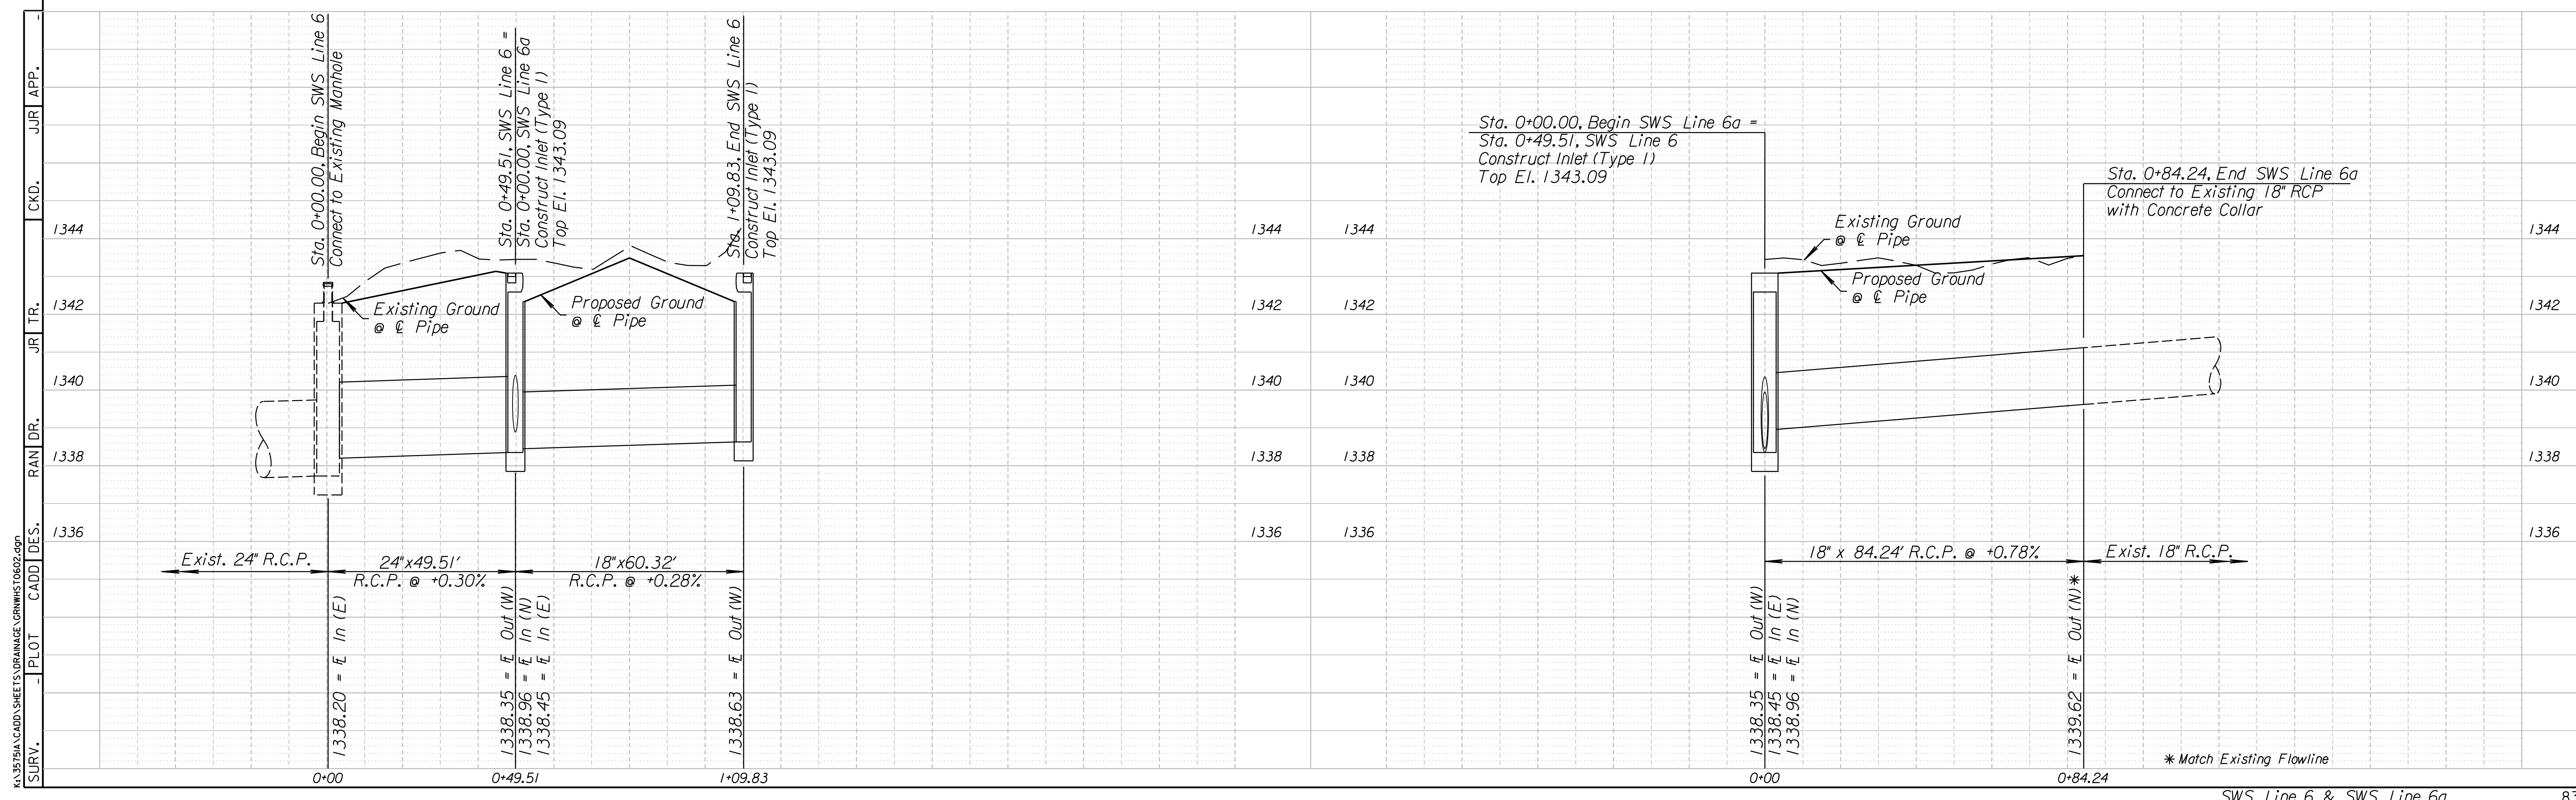

SURV. PLOT CADD DES. RAN DR. JR TR. CKD. JUR APP.