


COUNTY	STATE	PROJECT NO.	YEAR	SHEET NO.	TOTAL SHEETS
SEDGWICK	KANSAS	87 N-0386-01	2009	87	255


P.I. Channel Sta. 8+23.23
 $\Delta = 20^\circ 11' 49.2''$ Rt.
 Not Set

P.I. Channel Sta. 9+55.86
 $\Delta = 30^\circ 58' 32.1''$ Rt.
 Not Set

Scale
 Horizontal: 1" = 20'
 Vertical: 1" = 2'

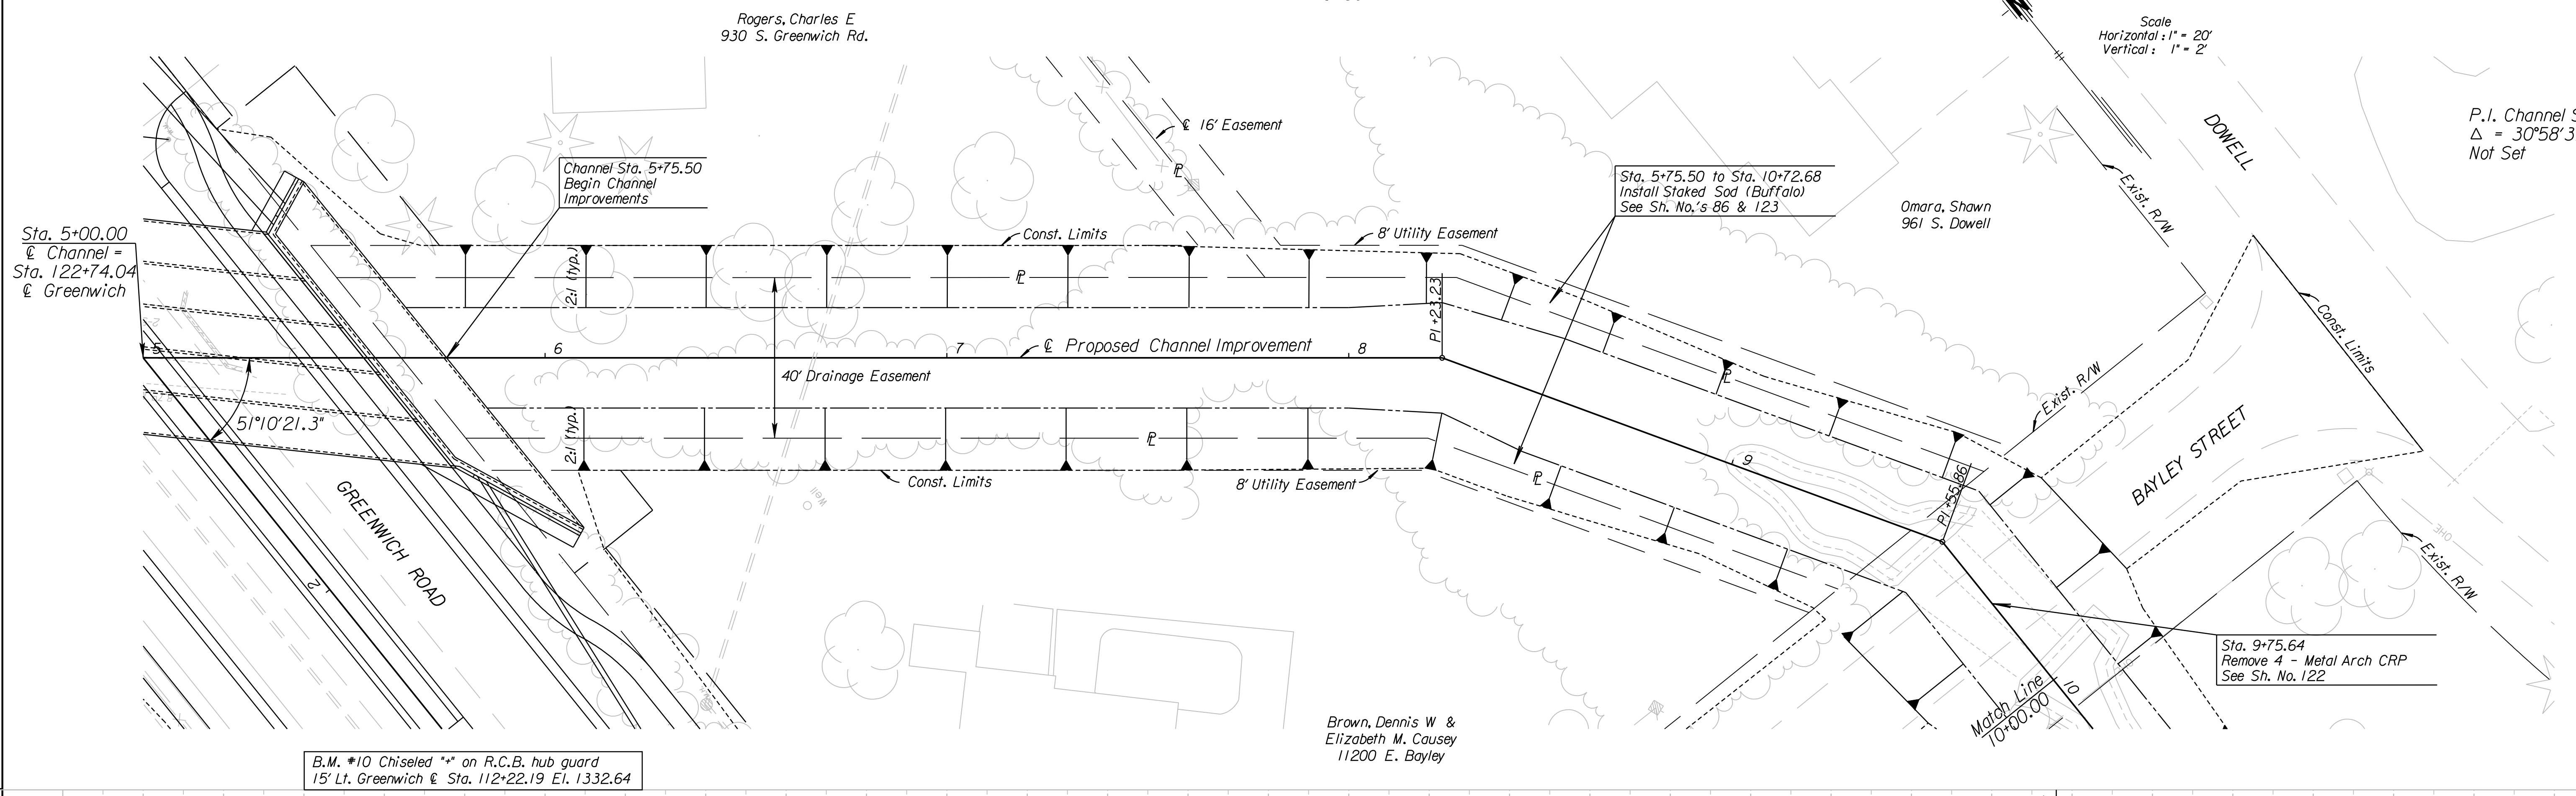

B.M. *10 Chiseled ** on R.C.B. hub guard
 15' Lt. Greenwich & Sta. 112+22.19 El. 1332.64

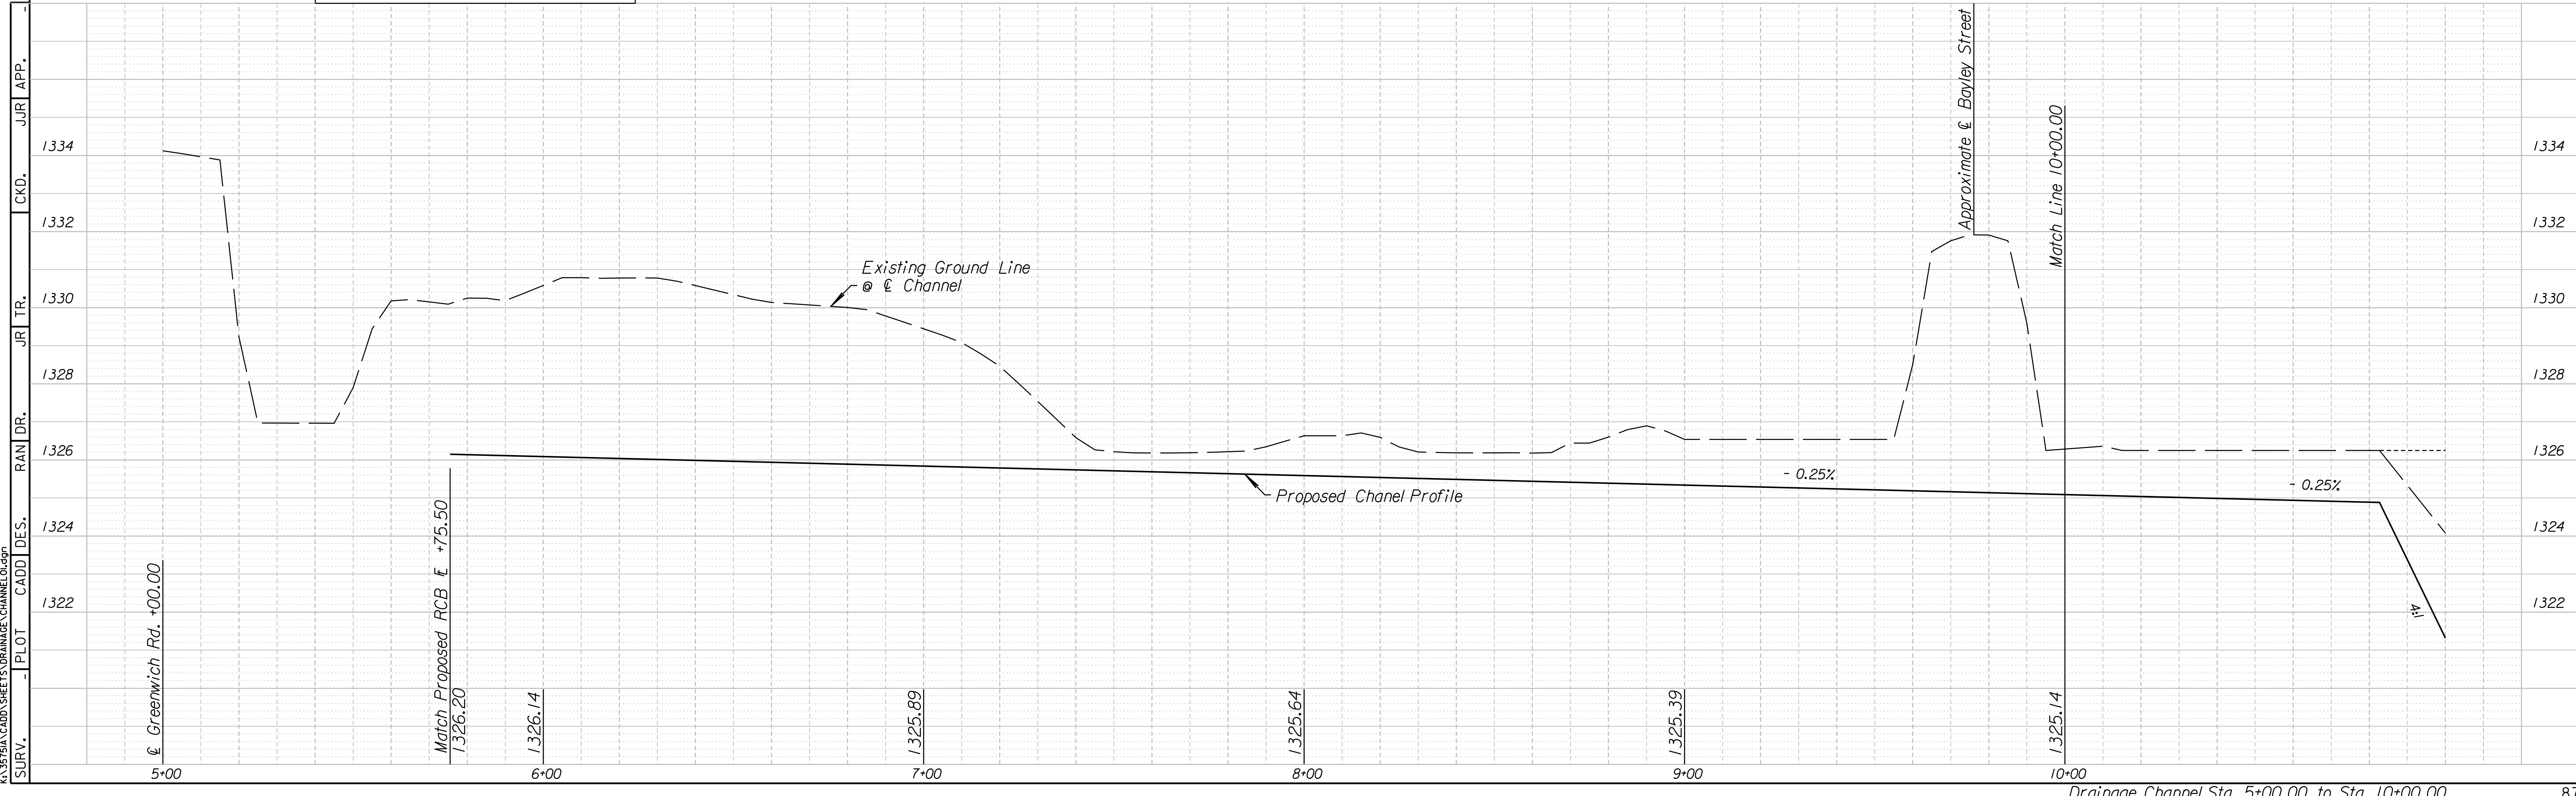

SURV. PLOT CADD DES. RAN DR. JR TR. CKD. JUR APP.