

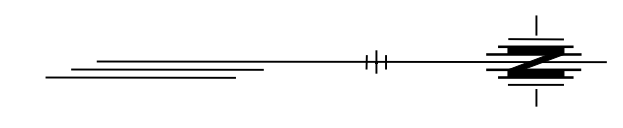


COUNTY	STATE	PROJECT NO.	YEAR	SHEET NO.	TOTAL SHEETS
SEDGWICK	KANSAS	87 N-0386-01	2009	100	255

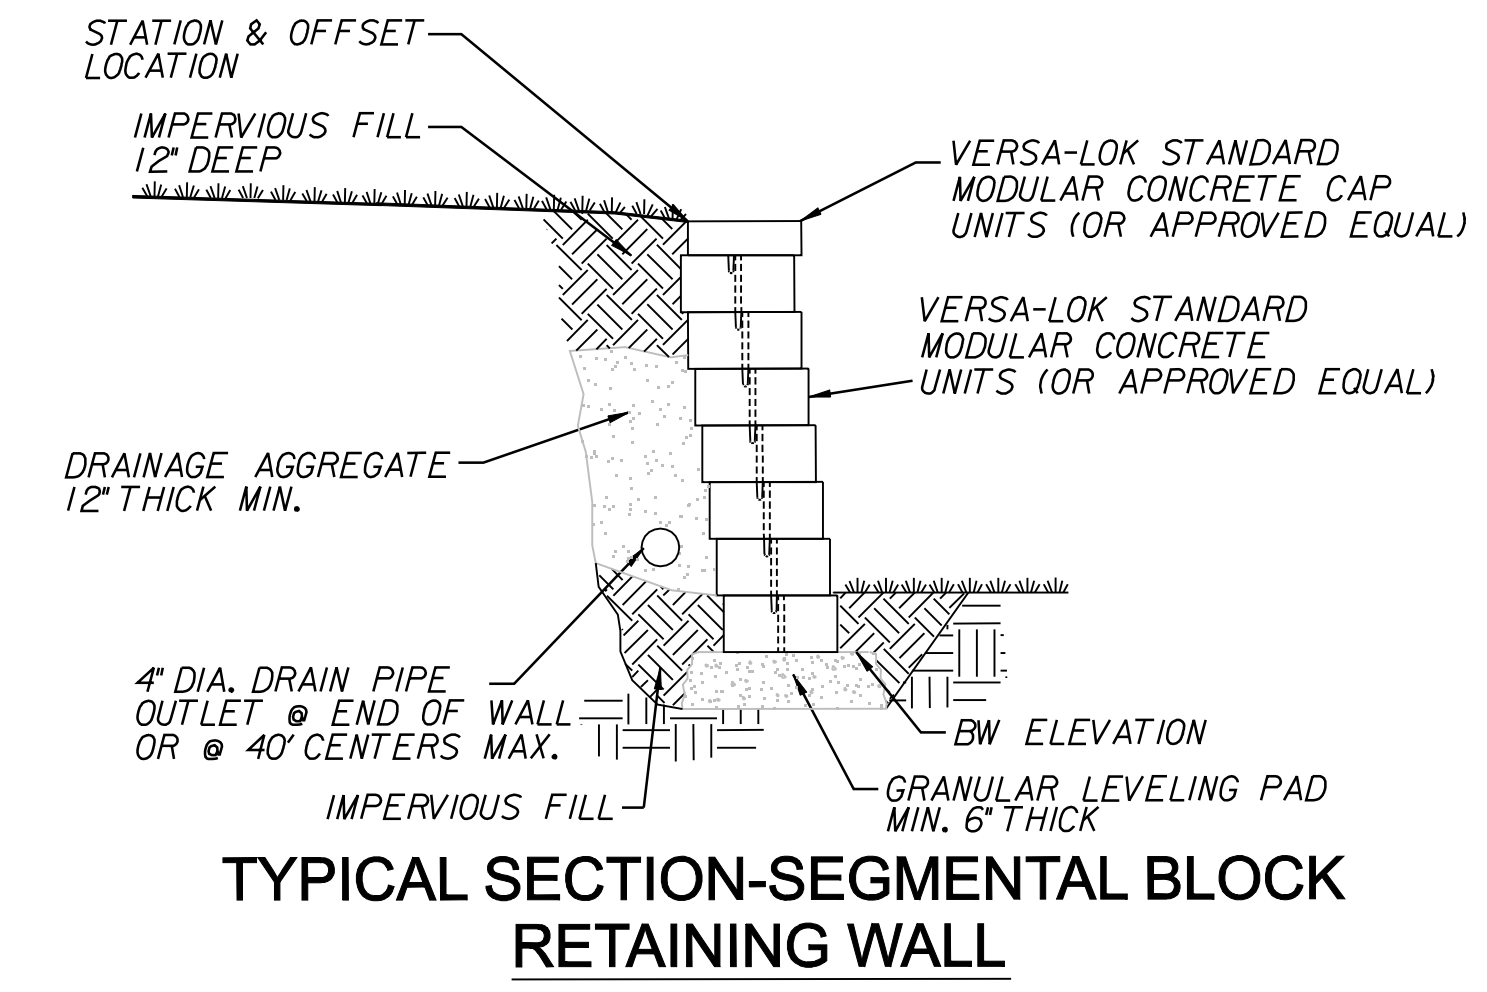


Scale  
Horizontal: 1" = 20'  
Vertical: 1" = 2'

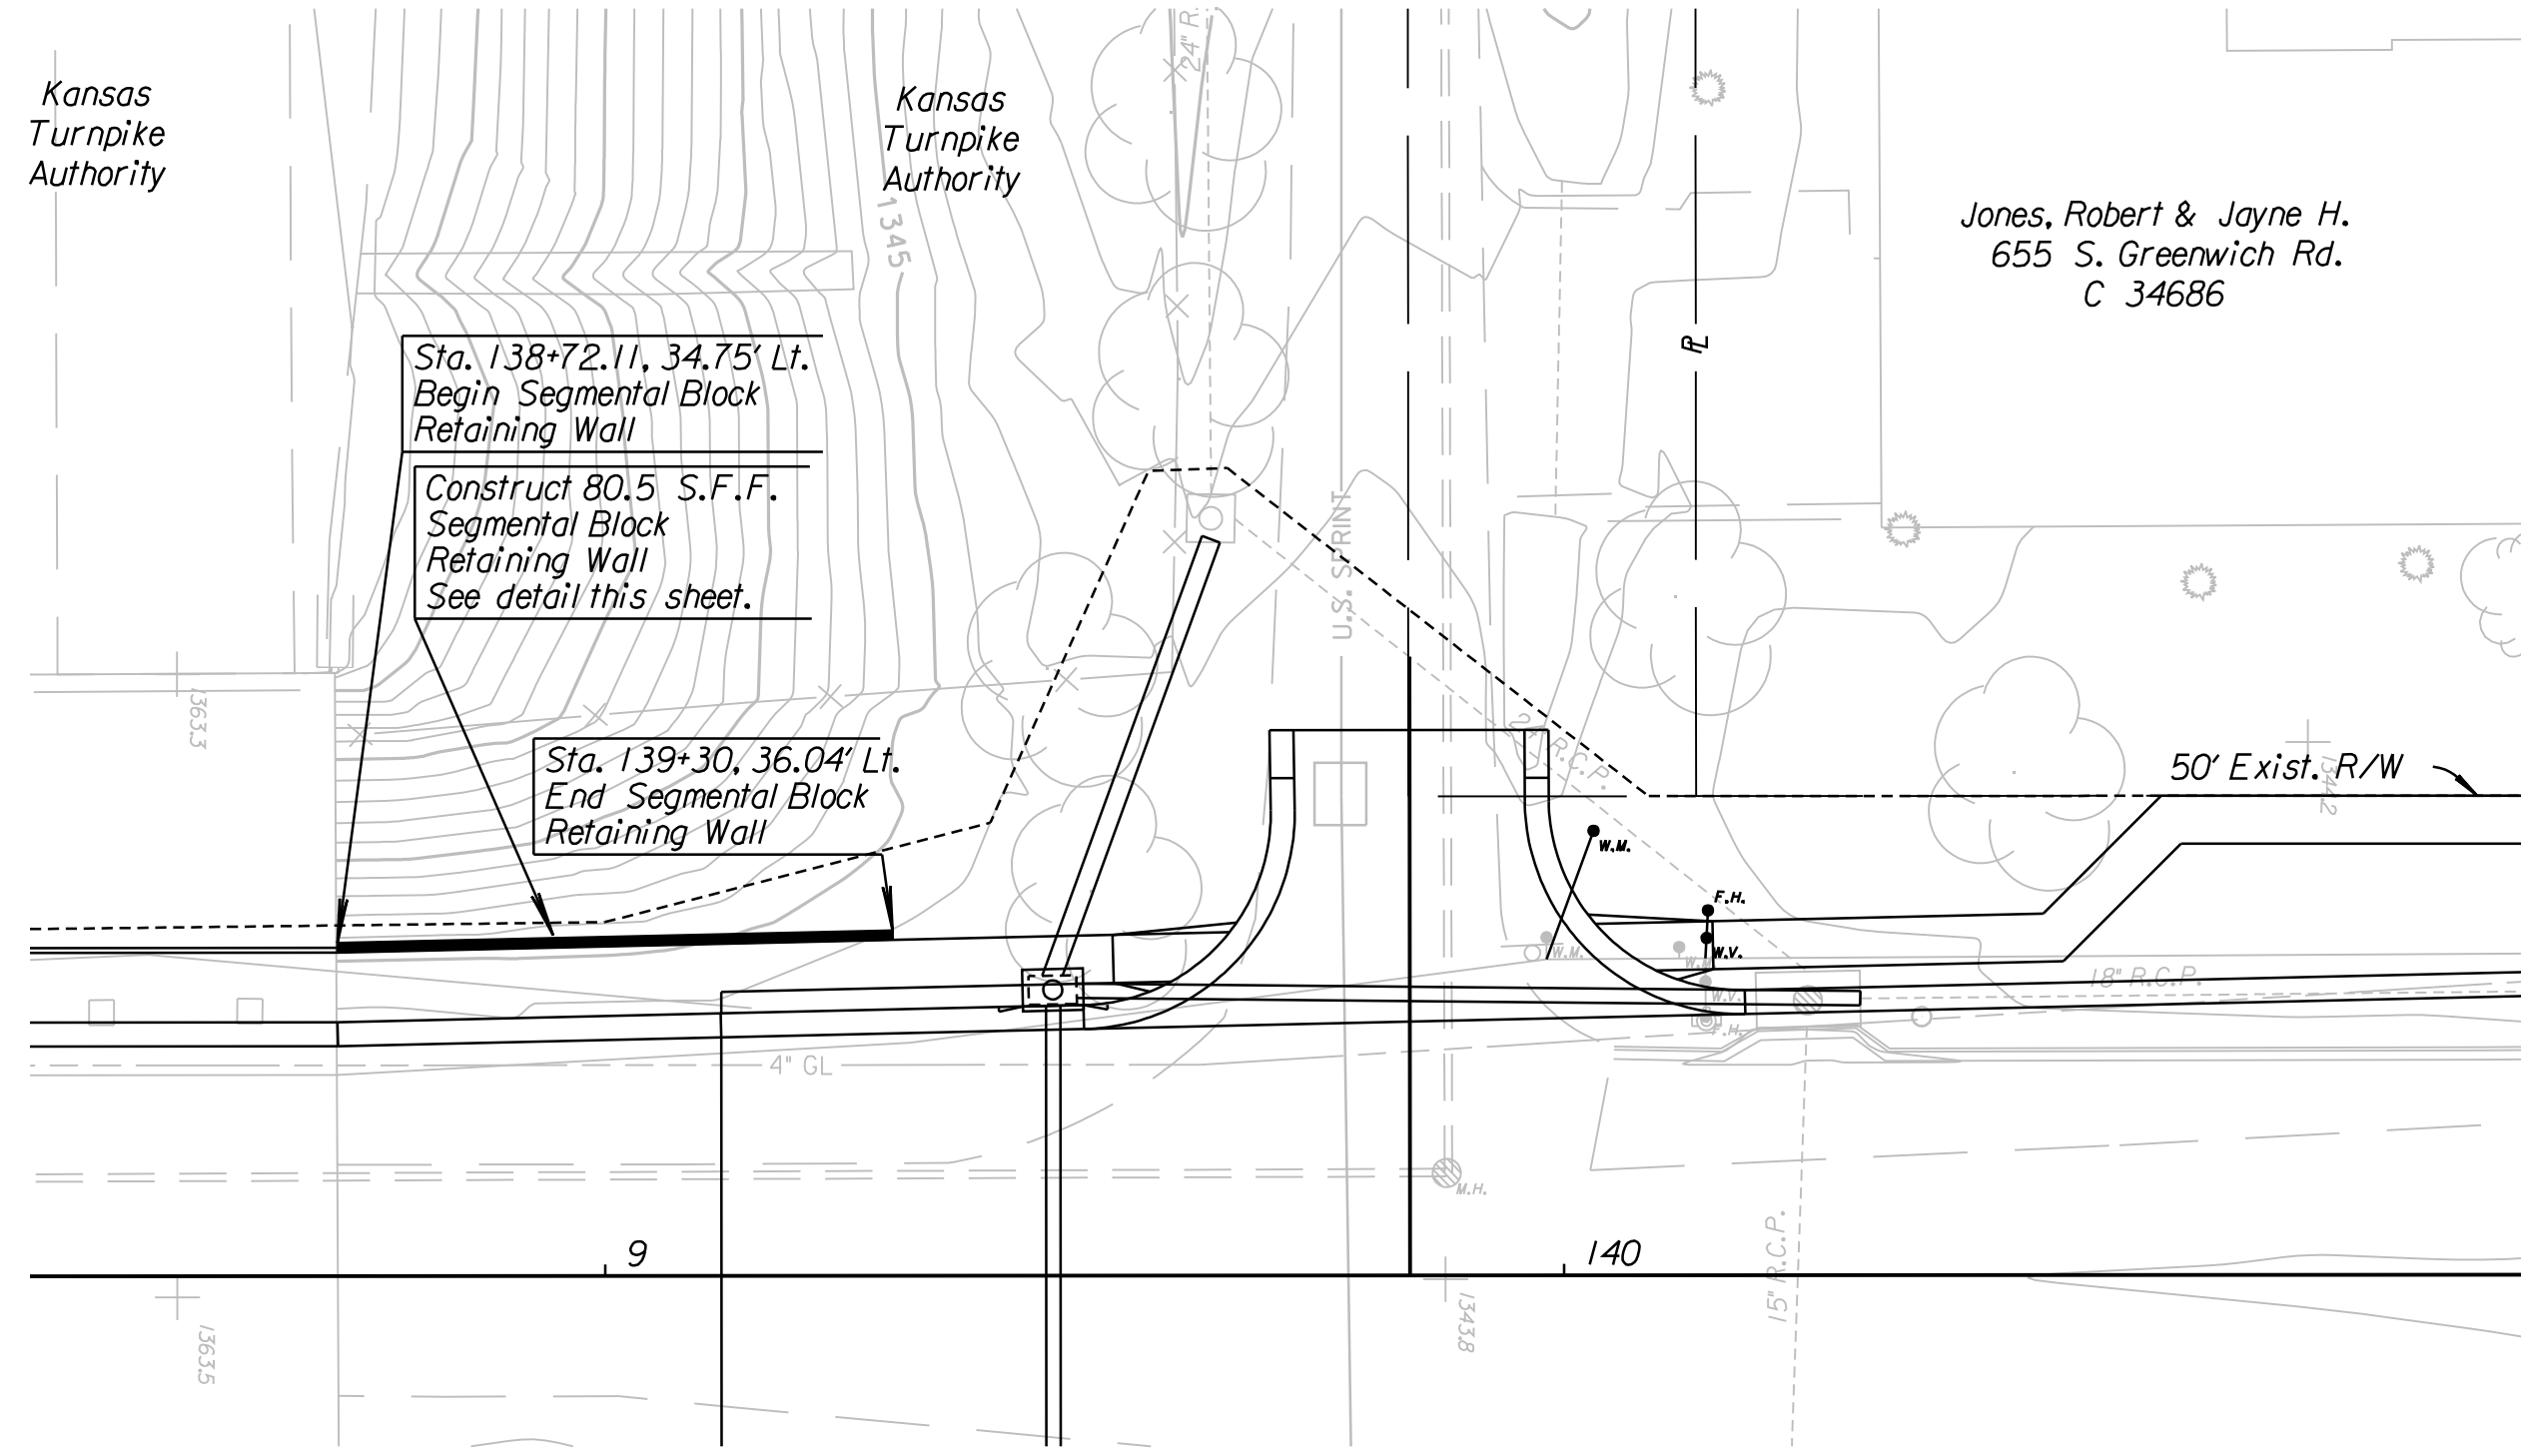

**TYPICAL SECTION-SEGMENTAL BLOCK RETAINING WALL**

NOTE: CONTRACTOR TO SUBMIT SHOP DRAWINGS FOR ENGINEER REVIEW PRIOR TO CONSTRUCTION.

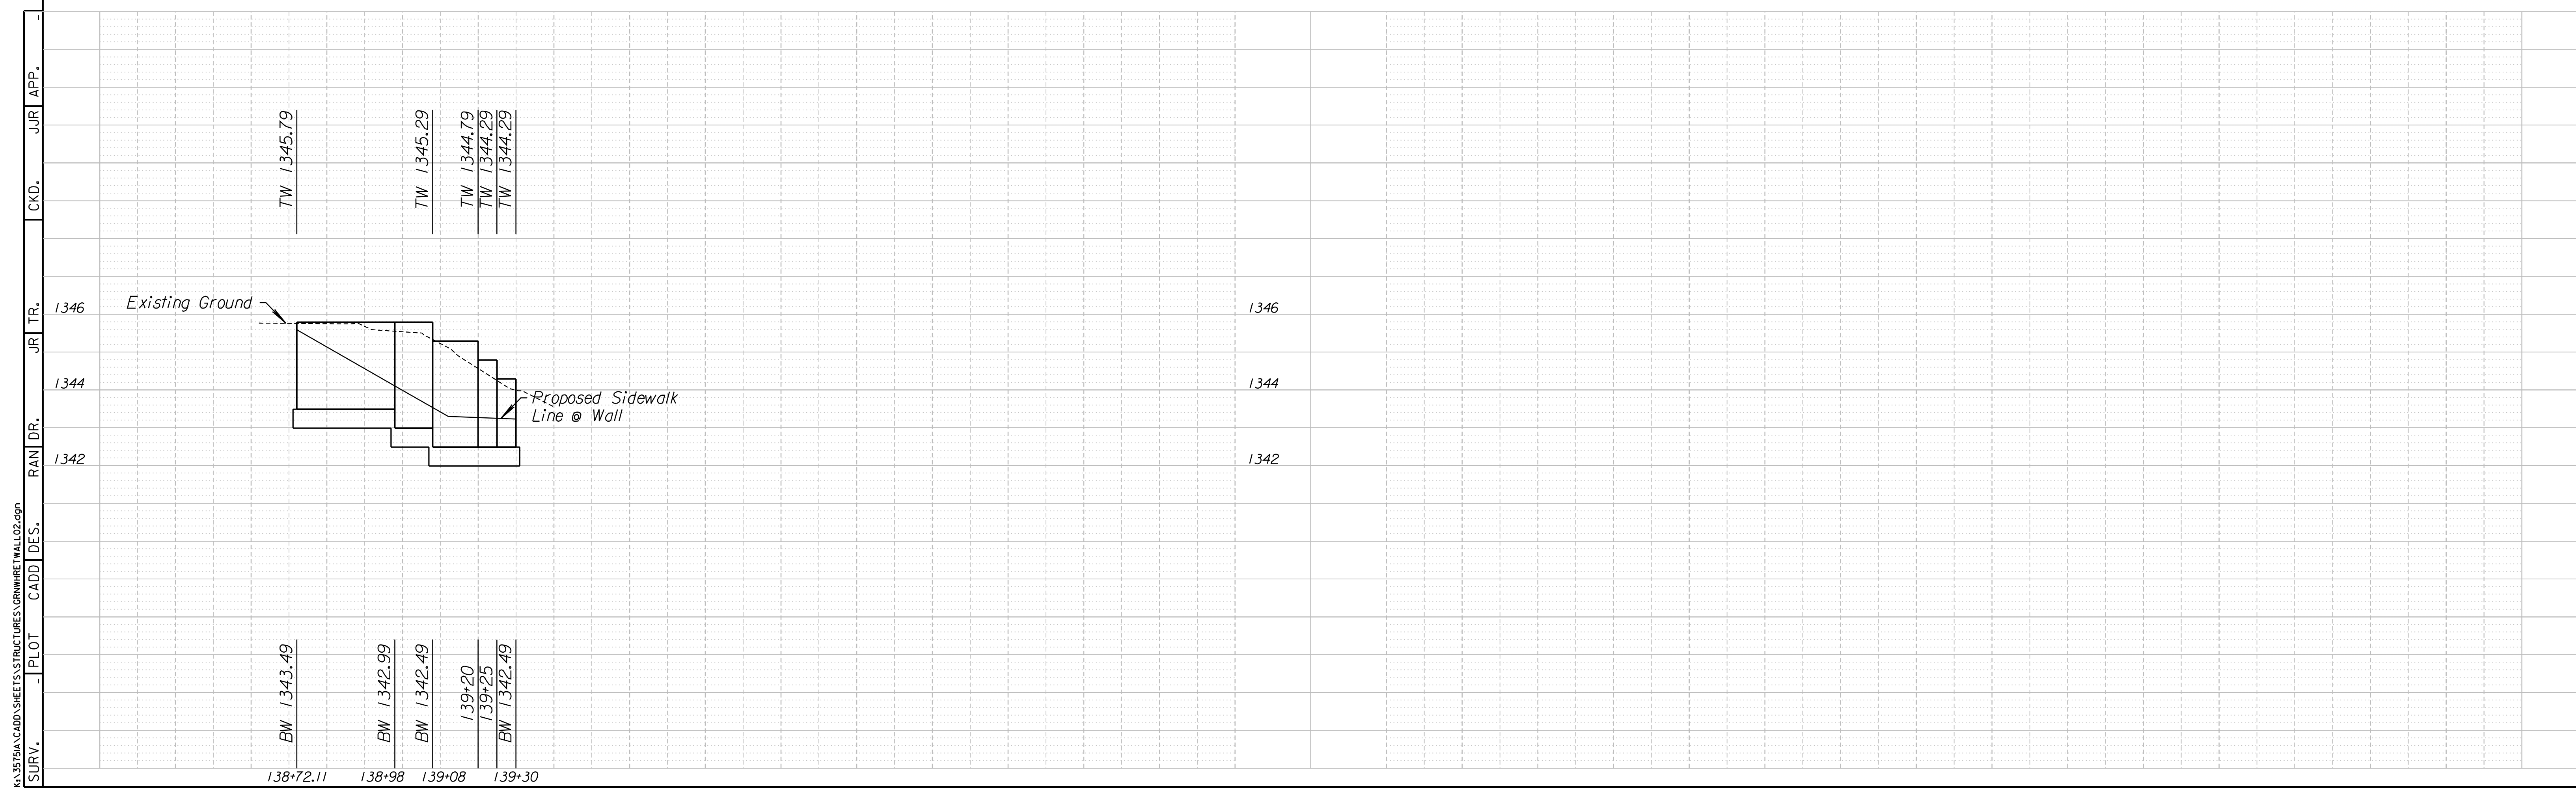

K:\35751A\CADD\SHEETS\STRUCTURES\GRNWHRE\T WALL 02.dwg

SURV. PLOT CADD DES. RAN DR. JR TR. CKD. JJR APP.