


COUNTY	STATE	PROJECT NO.	YEAR	SHEET NO.	TOTAL SHEETS
SEDGWICK	KANSAS	87 N-0386-01	2009	101	255


Scale
Horizontal: 1" = 20'
Vertical: 1" = 2'

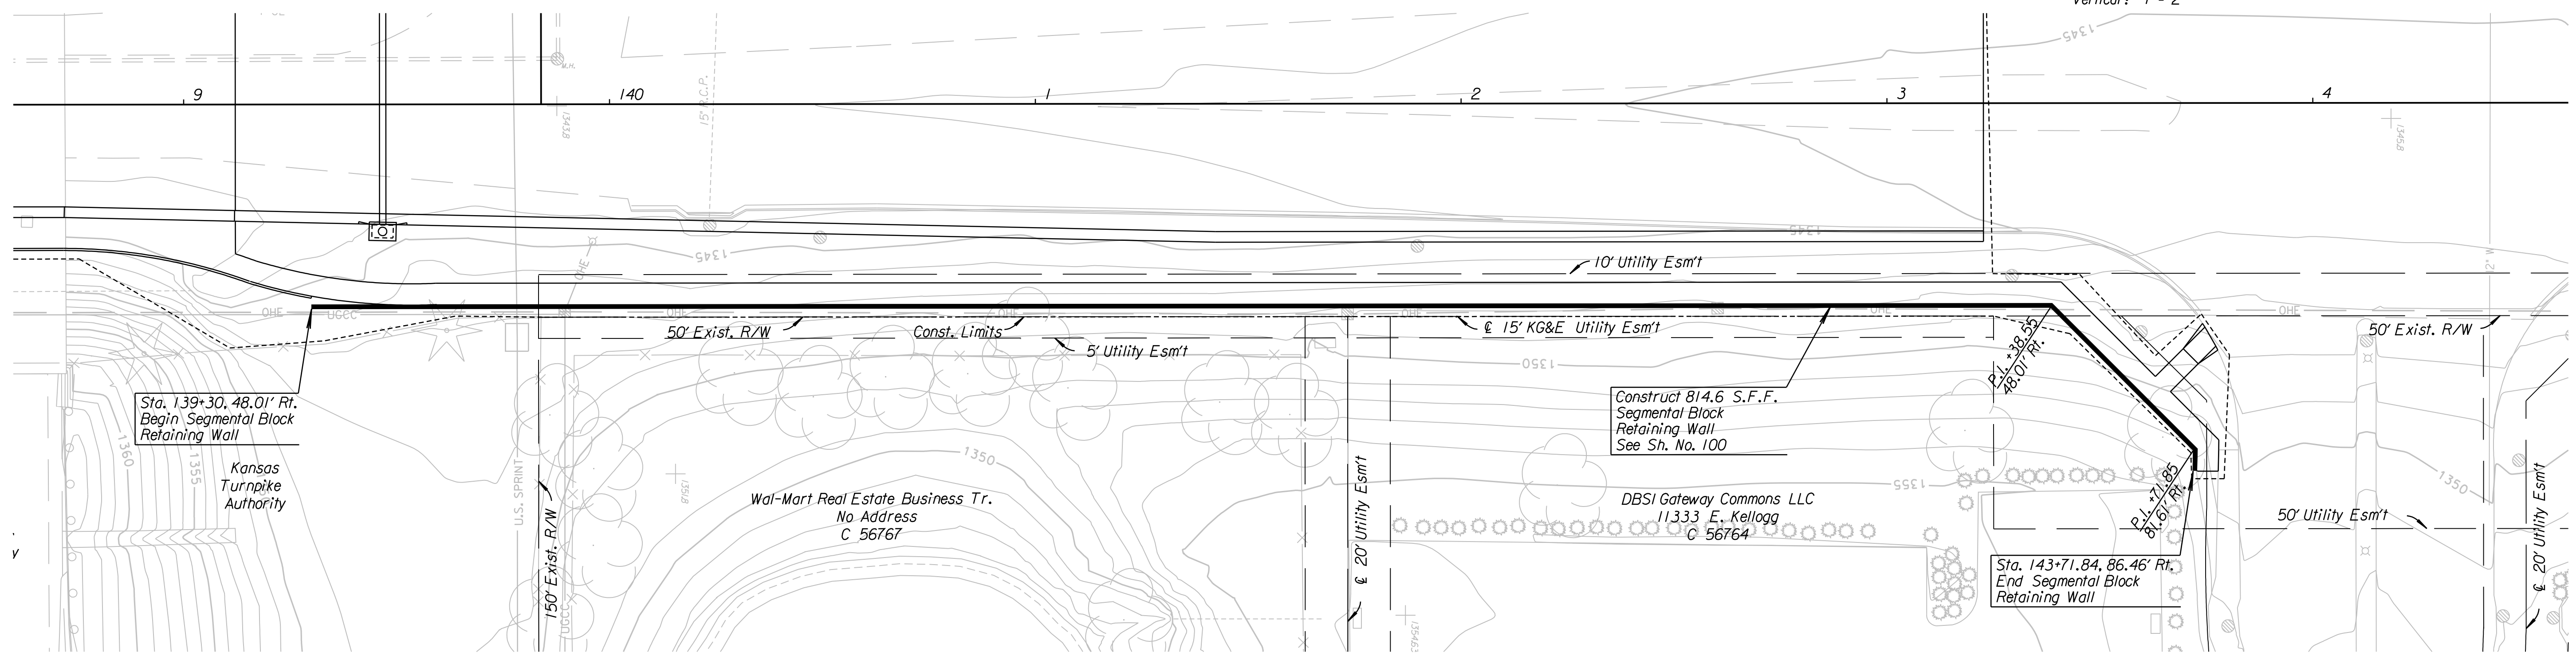

Sta. 139+30, 48.01' Rt.
Begin Segmental Block Retaining Wall

Construct 814.6 S.F.F.
Segmental Block Retaining Wall
See Sh. No. 100

Sta. 143+71.84, 86.46' Rt.
End Segmental Block Retaining Wall

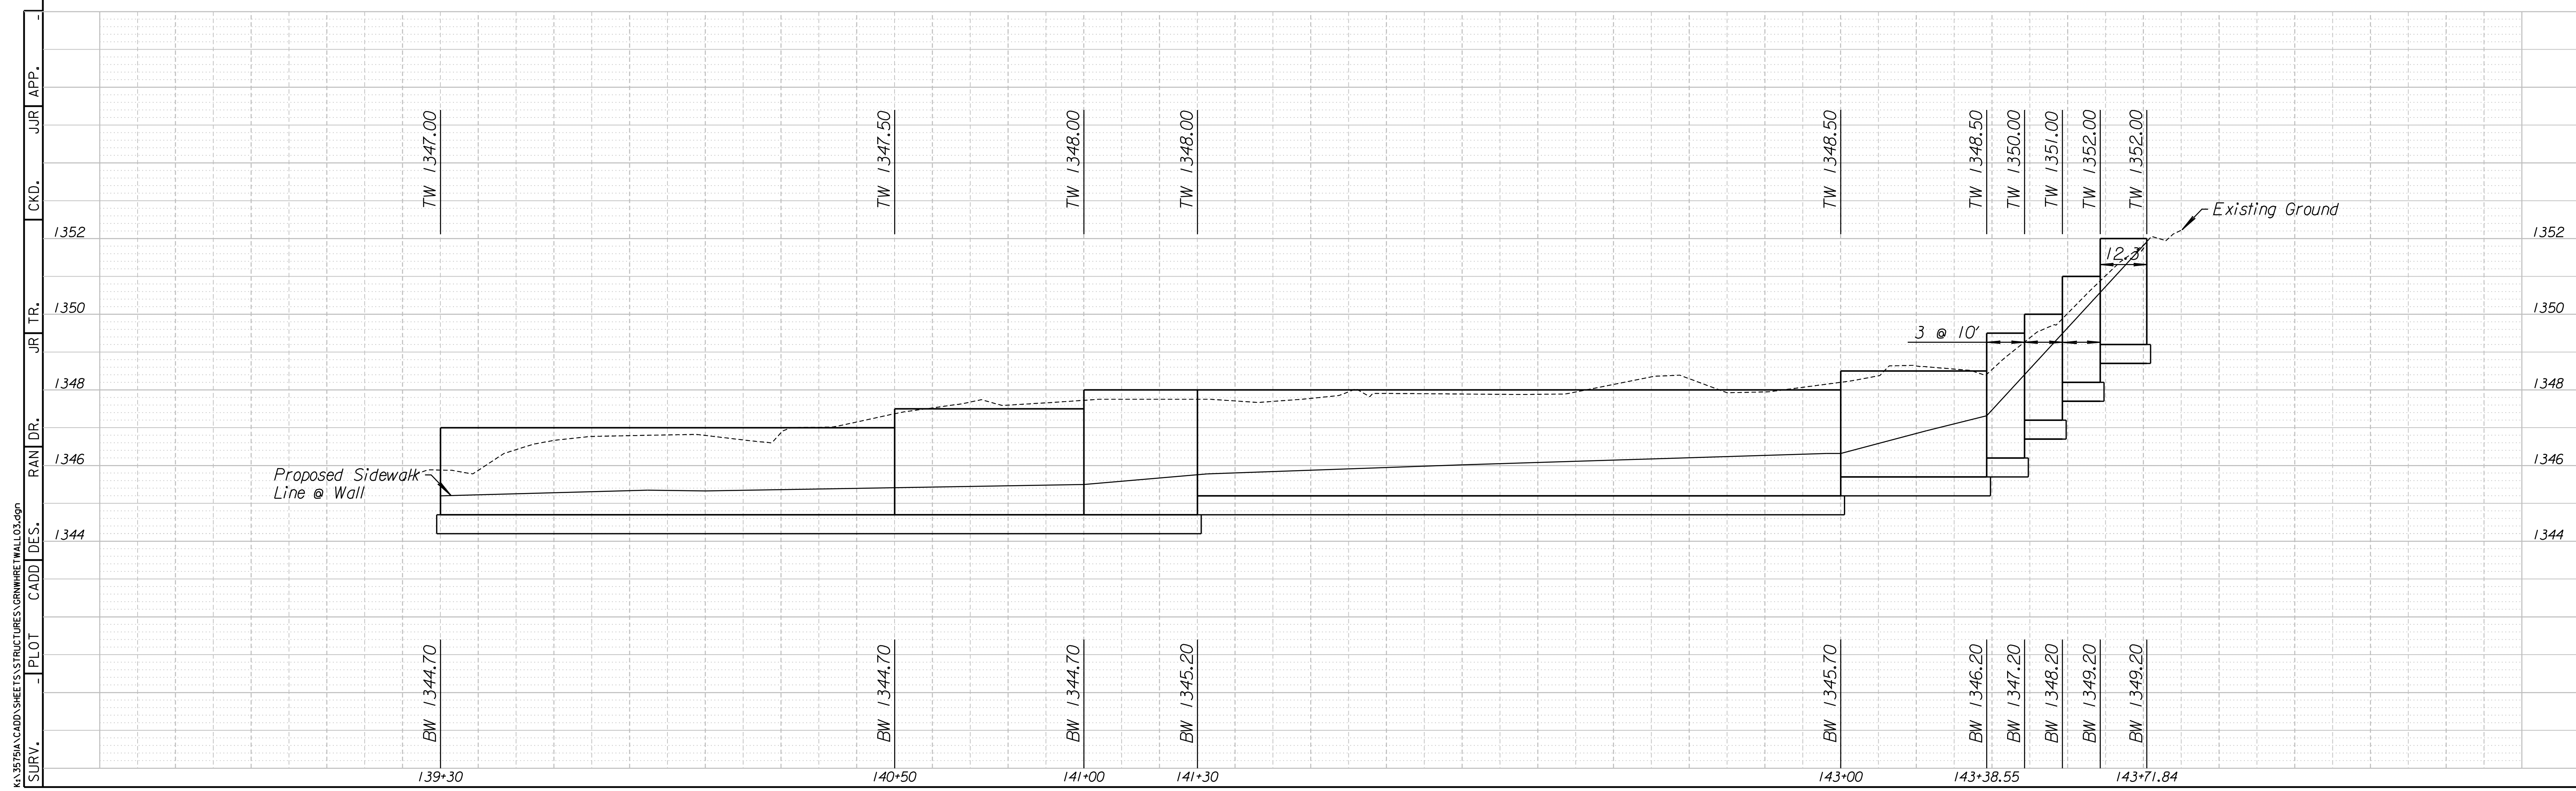

K:\35751A\CADD\SHEETS\STRUCTURES\GRN\WRE\T\MAL03.dgn
SURV. PLOT CADD DES. RAN DR. JRI TR. CKD. JJR APP.