
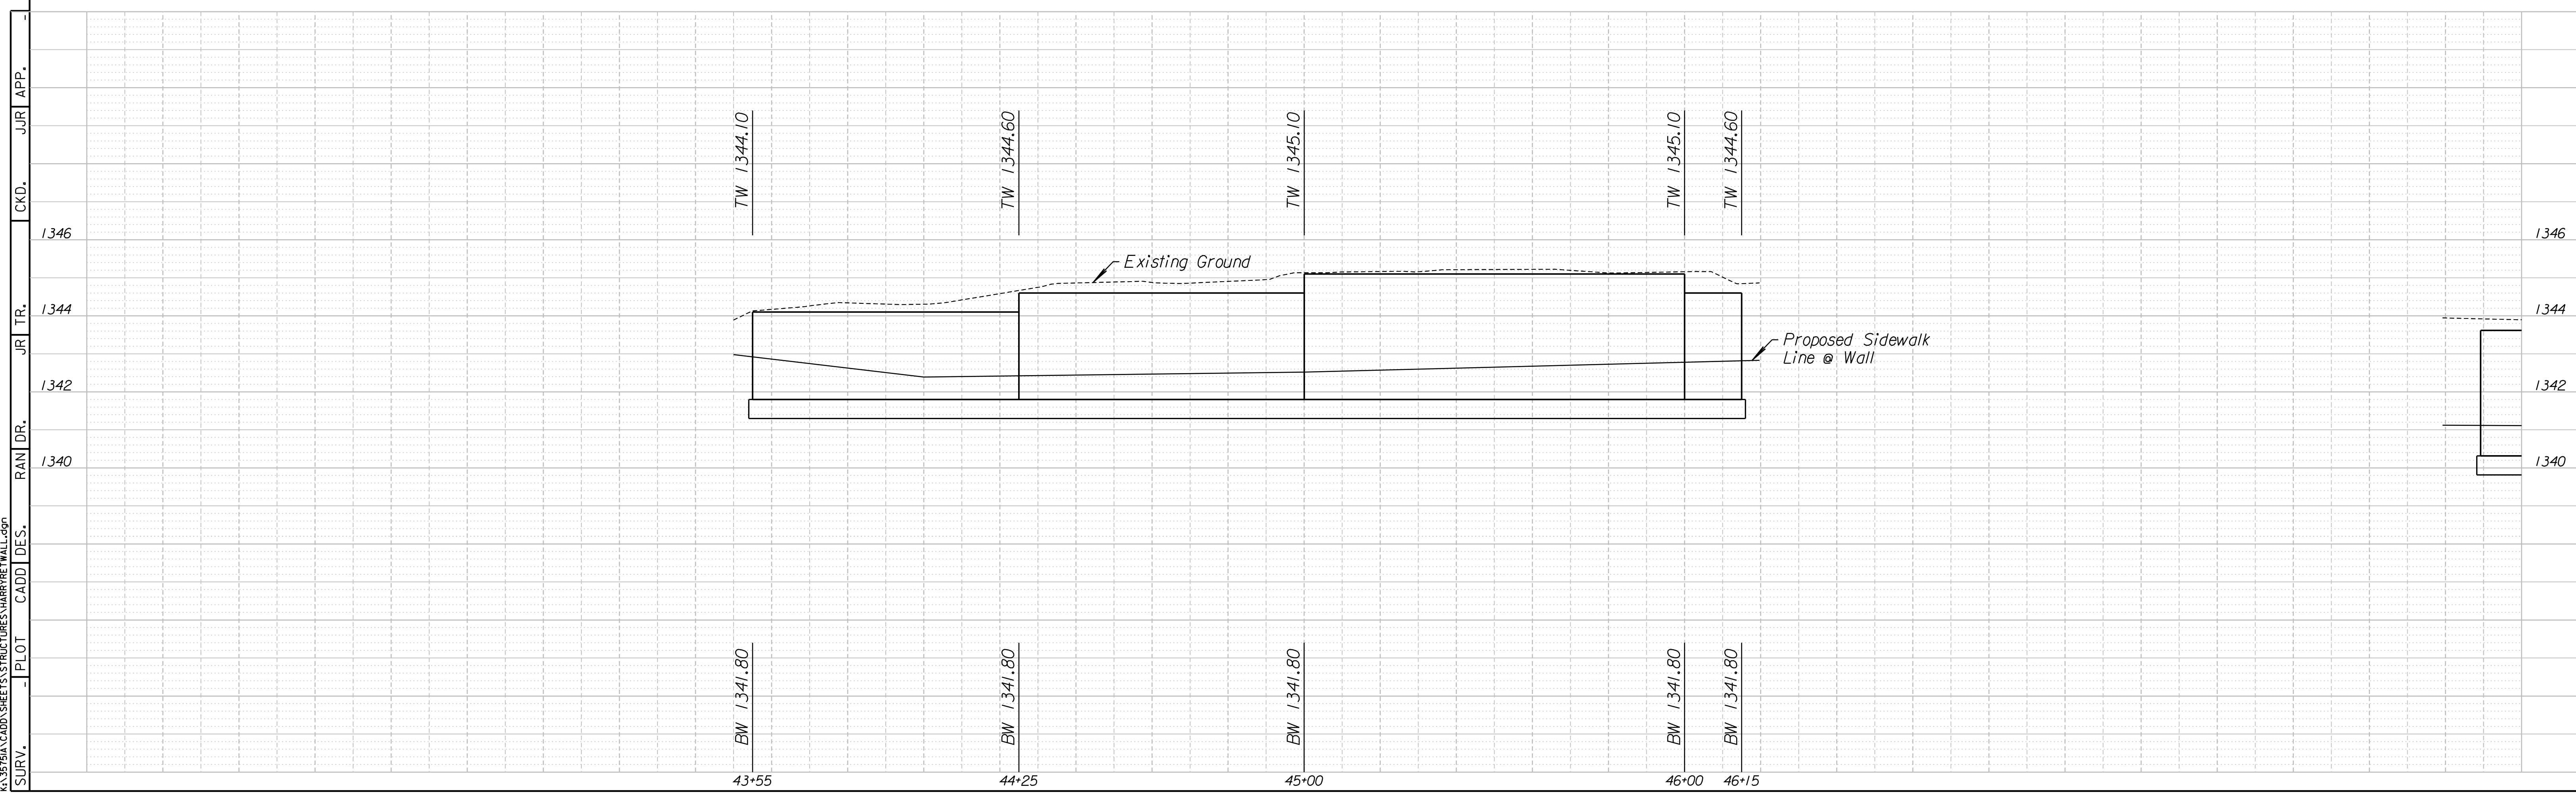
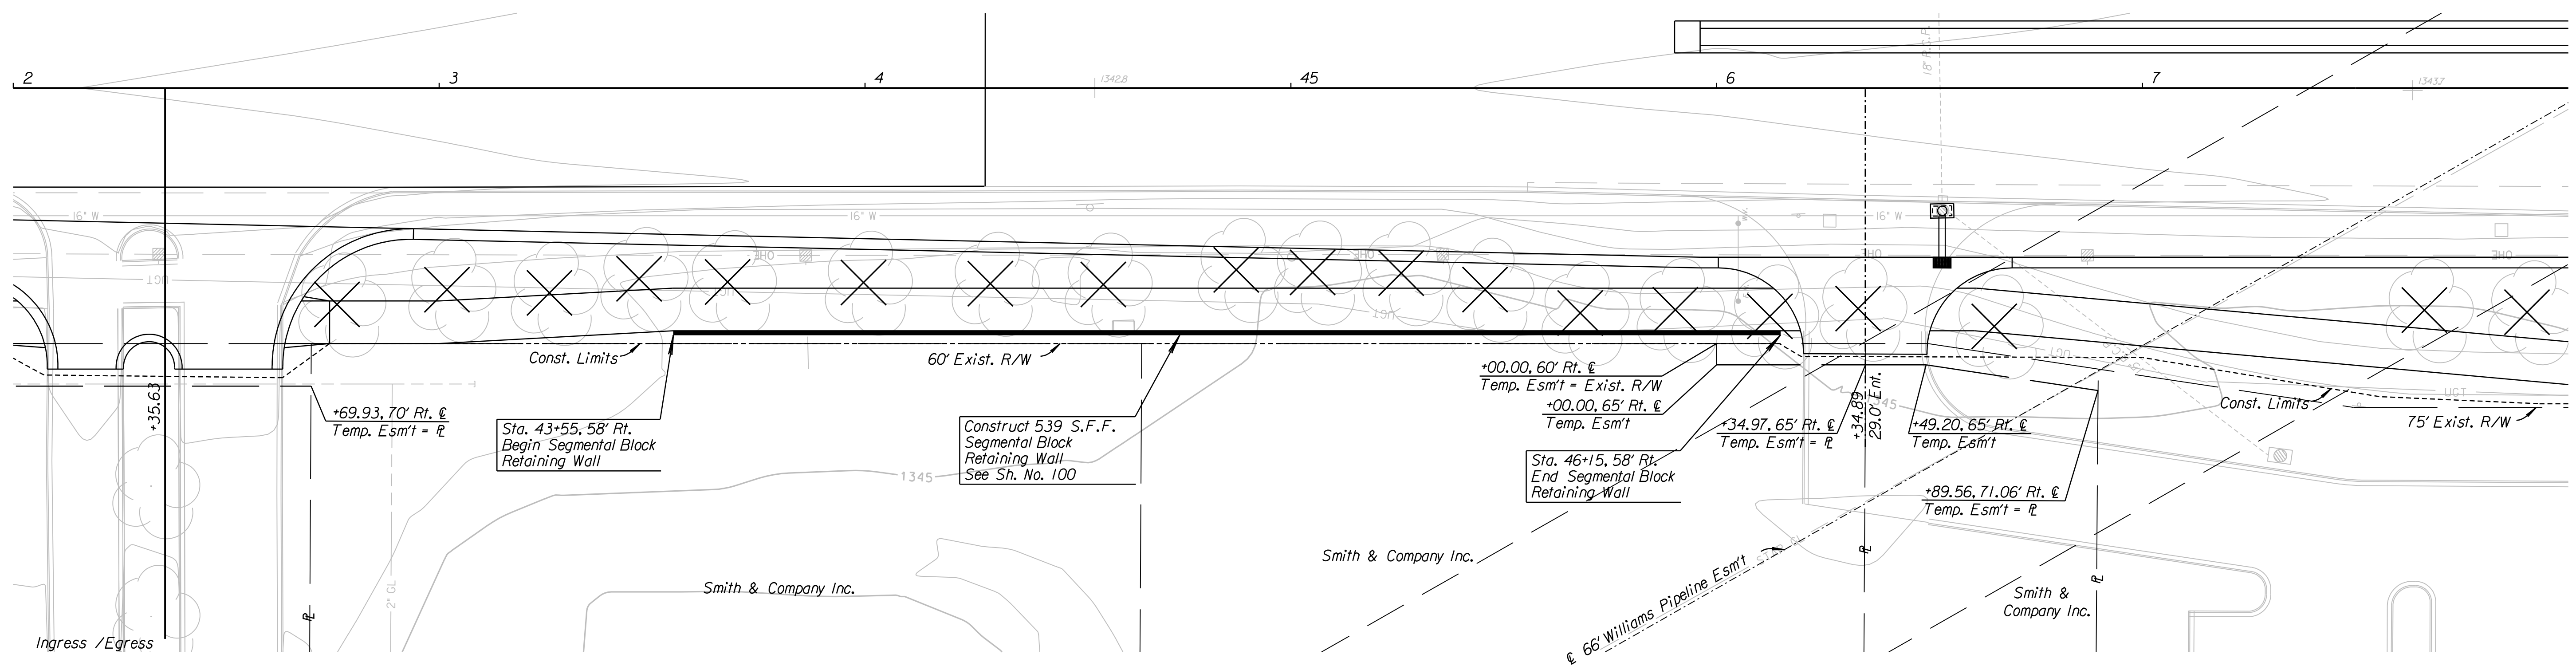


COUNTY	STATE	PROJECT NO.	YEAR	SHEET NO.	TOTAL SHEETS
SEDGWICK	KANSAS	87 N-0386-01	2009	102	255

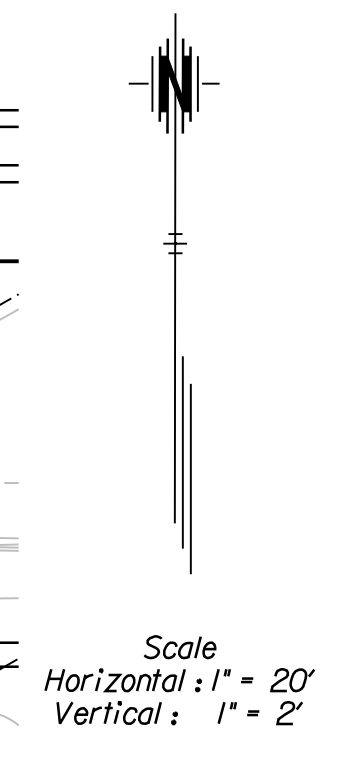

SURV. PLOT CADD DES. RAN DR. JRI TR. CKD. JUR APP.