
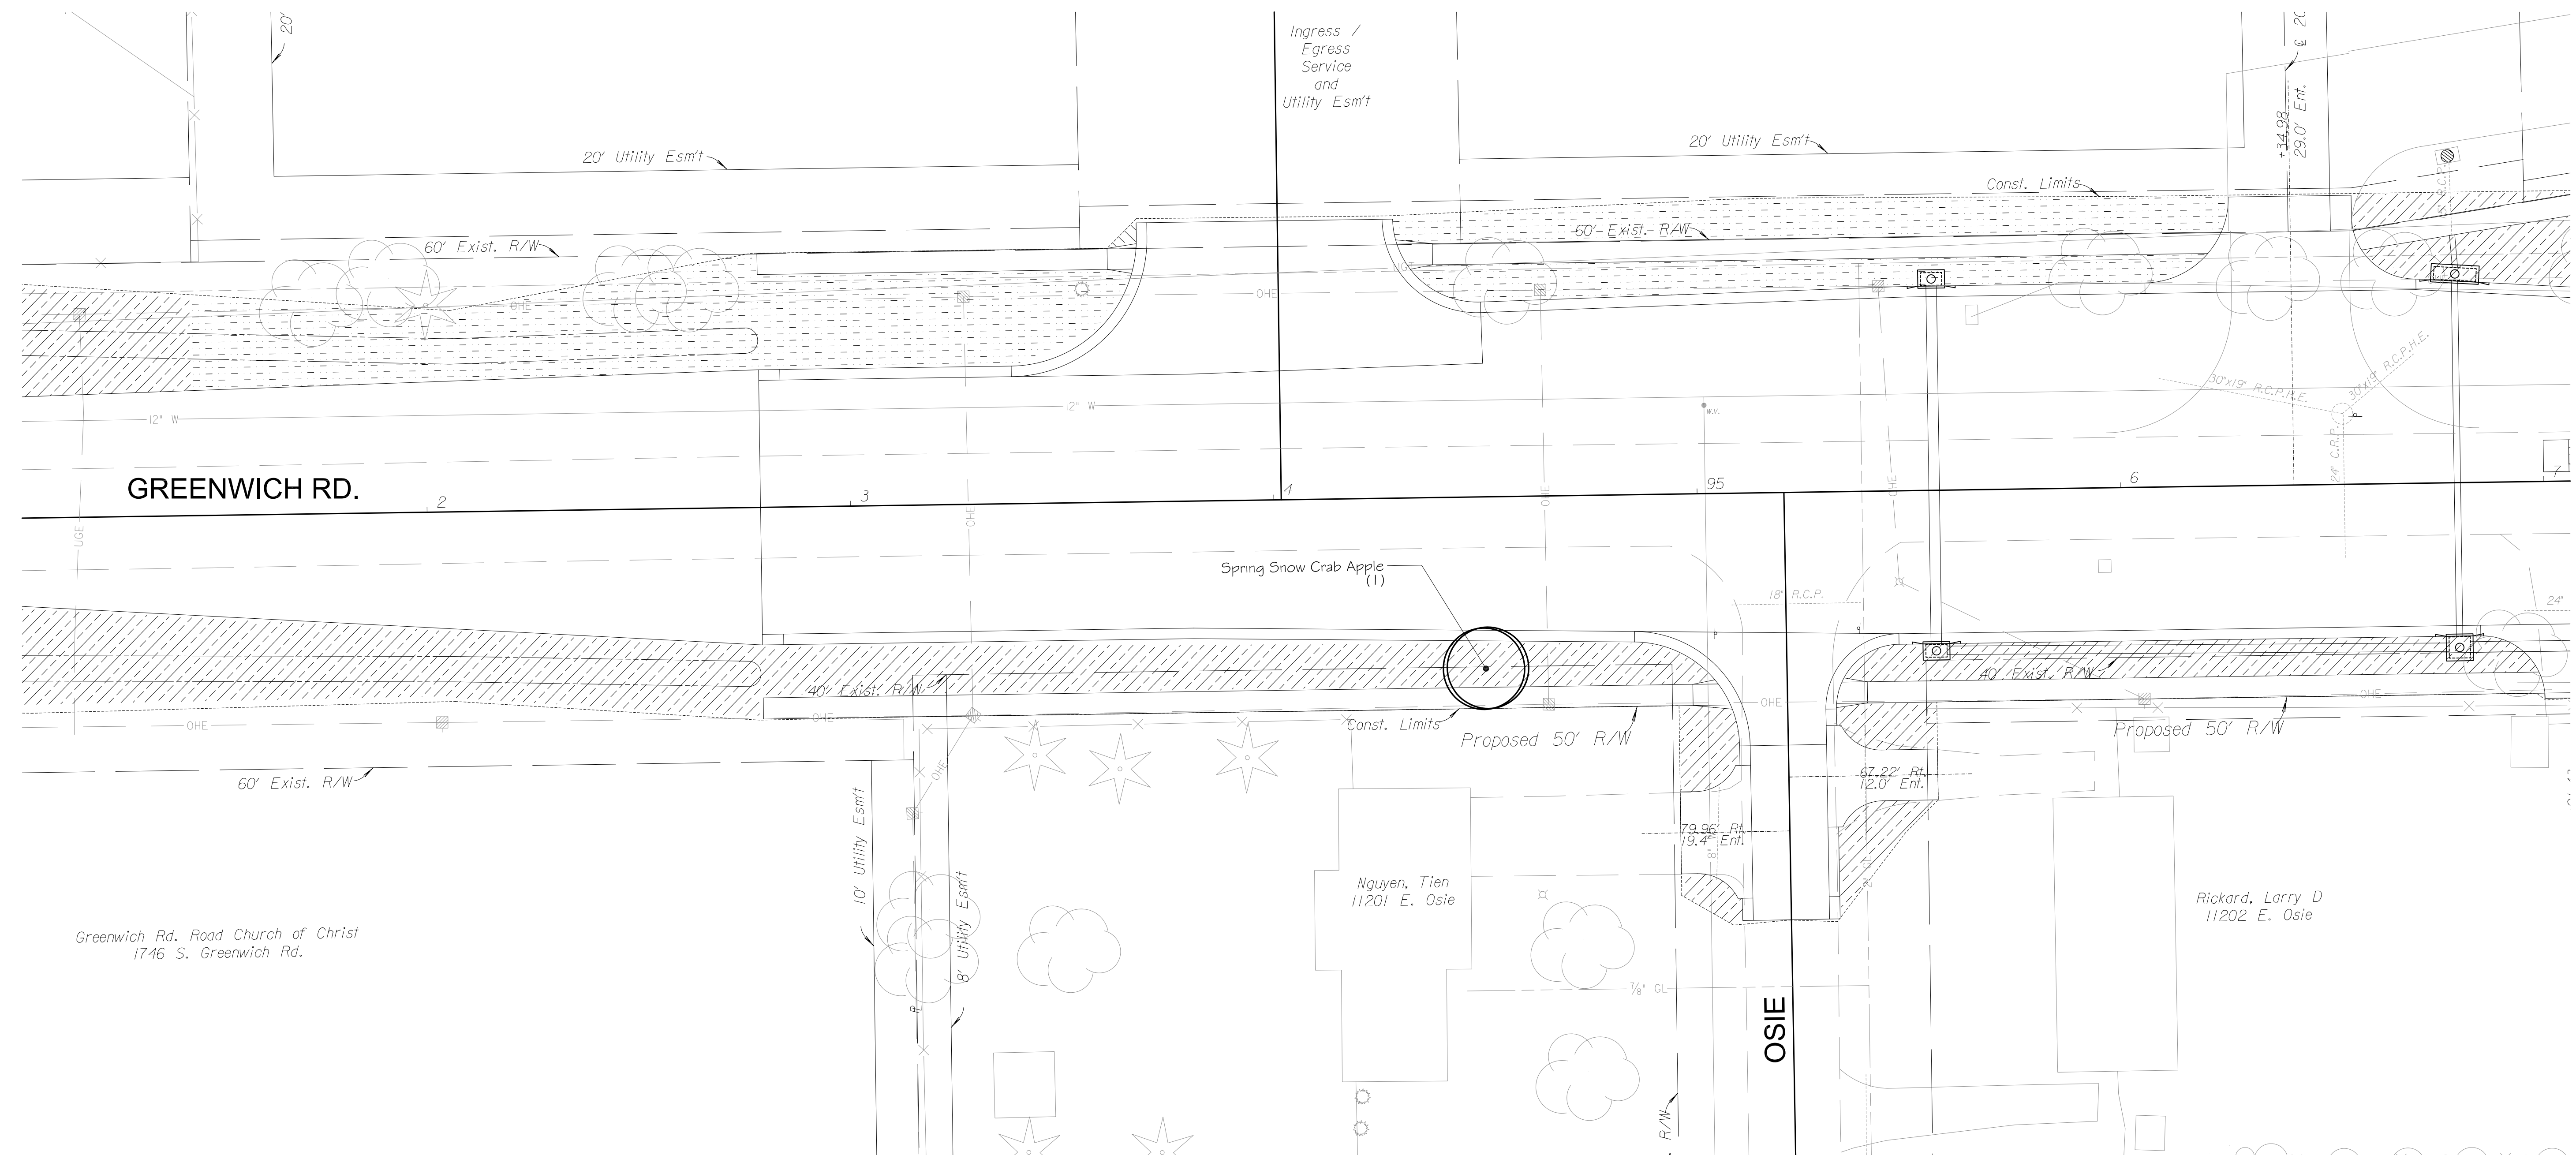


COUNTY	STATE	PROJECT NO.	YEAR	SHEET NO.	TOTAL SHEETS
SEDGWICK	KANSAS	87 N-0386-01	2009	132	255

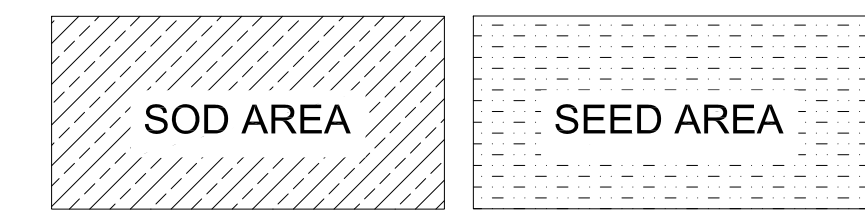


SURV. - PLOT CADD DES. DR DR. DR TR. DR APP. CKD.

Greenwich Rd. Road Church of Christ  
1746 S. Greenwich Rd.

Nguyen, Tien  
11201 E. Osie

Rickard, Larry D  
11202 E. Osie

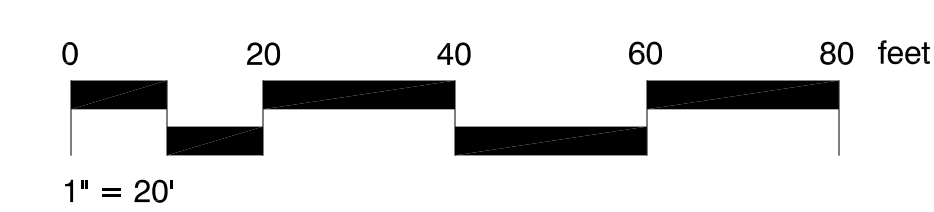

CITY OF WICHITA JAMES ARMOUR, P.E., CITY ENGINEER GREENWICH ROAD		
LANDSCAPE PLAN		
STA. 91+00.00 TO STA. 97+00.00		
<b>PB</b> PARSONS BRINCKERHOFF 188. Wichita, Kansas		
SCALE 1"=20'	DATE 05/20/2009	DWG. No. 35751A