

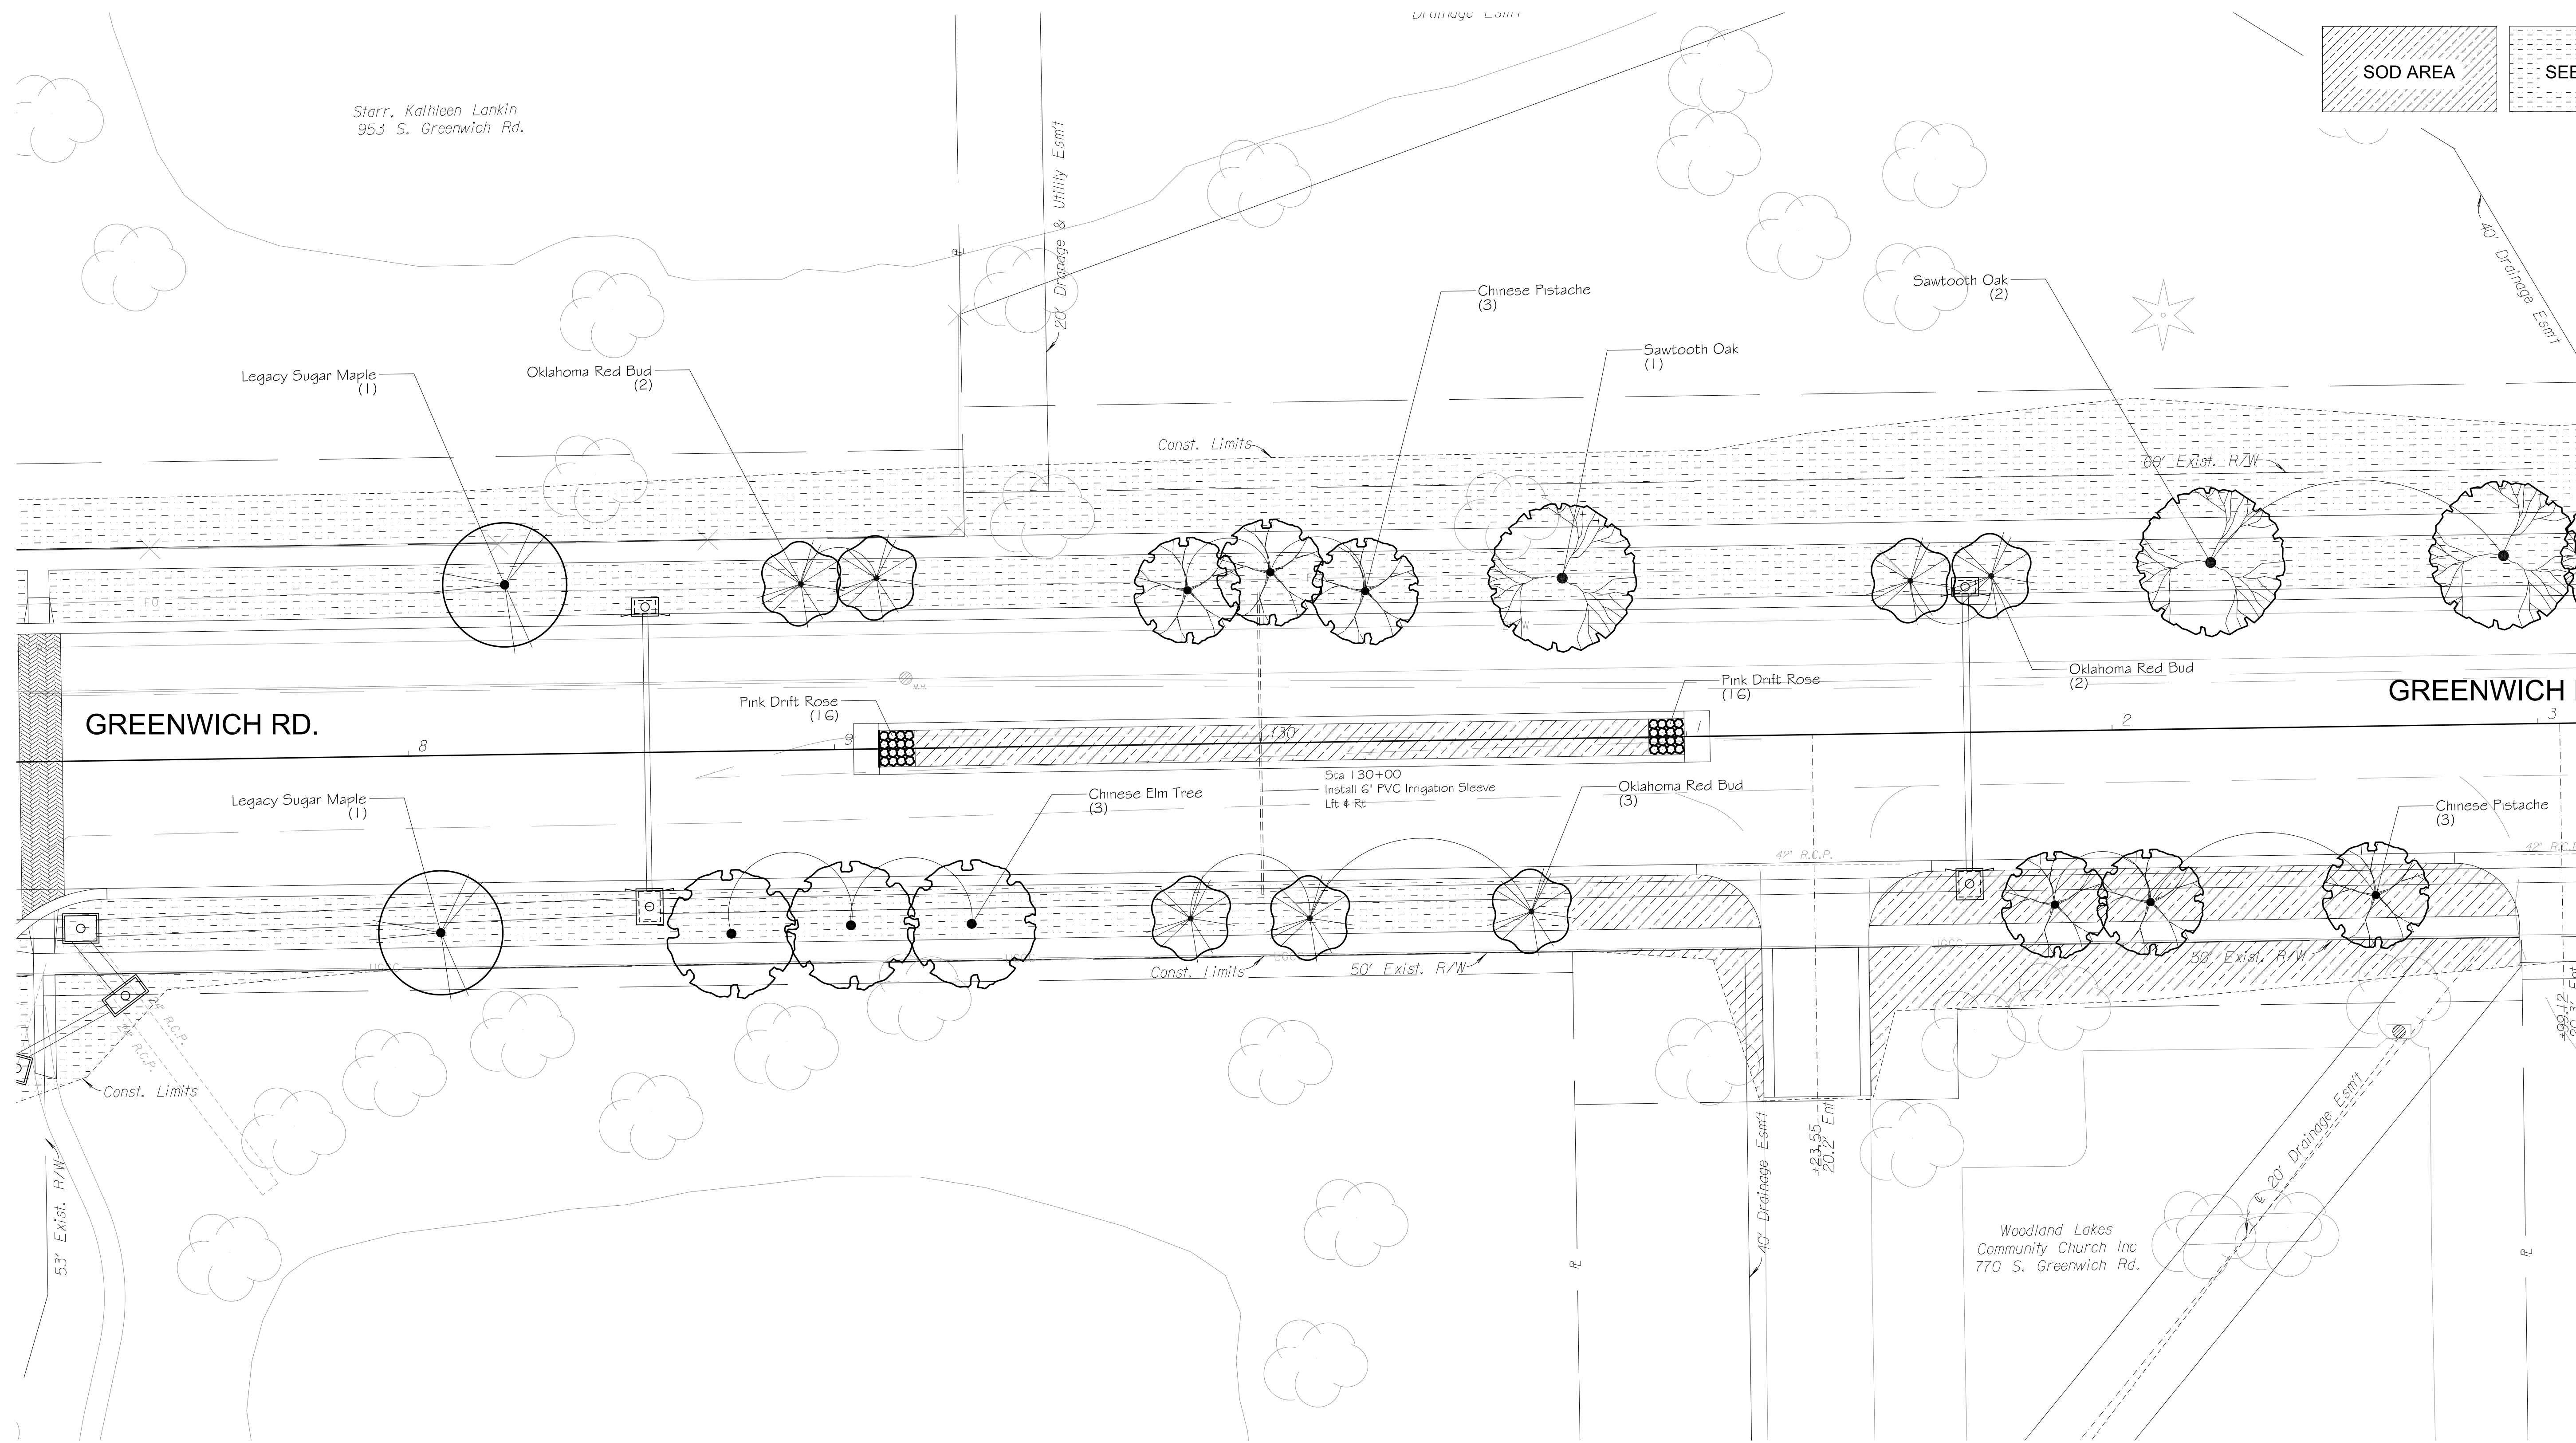


| | | | | | |
|----------|--------|--------------|------|-----------|--------------|
| COUNTY | STATE | PROJECT NO. | YEAR | SHEET NO. | TOTAL SHEETS |
| SEDGWICK | KANSAS | 87 N-0386-01 | 2009 | 138 | 255 |

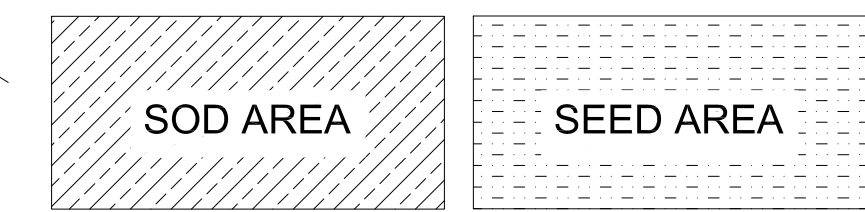

SURV. - PLOT CADD DES. DR DR. \$RDOB TR. CKD. DR APP.

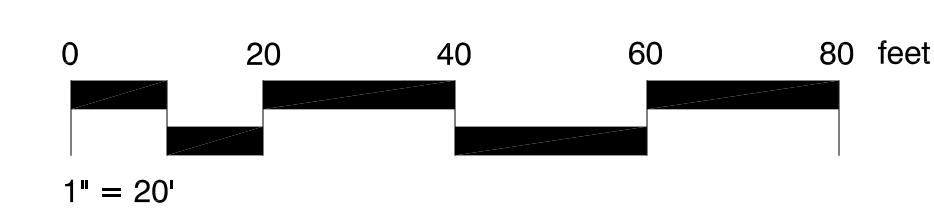

| | | |
|--|-----------------|-----------------|
| CITY OF WICHITA JAMES ARMOUR, P.E., CITY ENGINEER GREENWICH ROAD | | |
| LANDSCAPE PLAN | | |
| STA. 127+00.00 TO STA. 133+00.00 | | |
| PB PARSONS BRINCKERHOFF 188. Wichita, Kansas | | |
| SCALE 1"=20' | DATE 05/20/2009 | DWG. No. 35751A |