

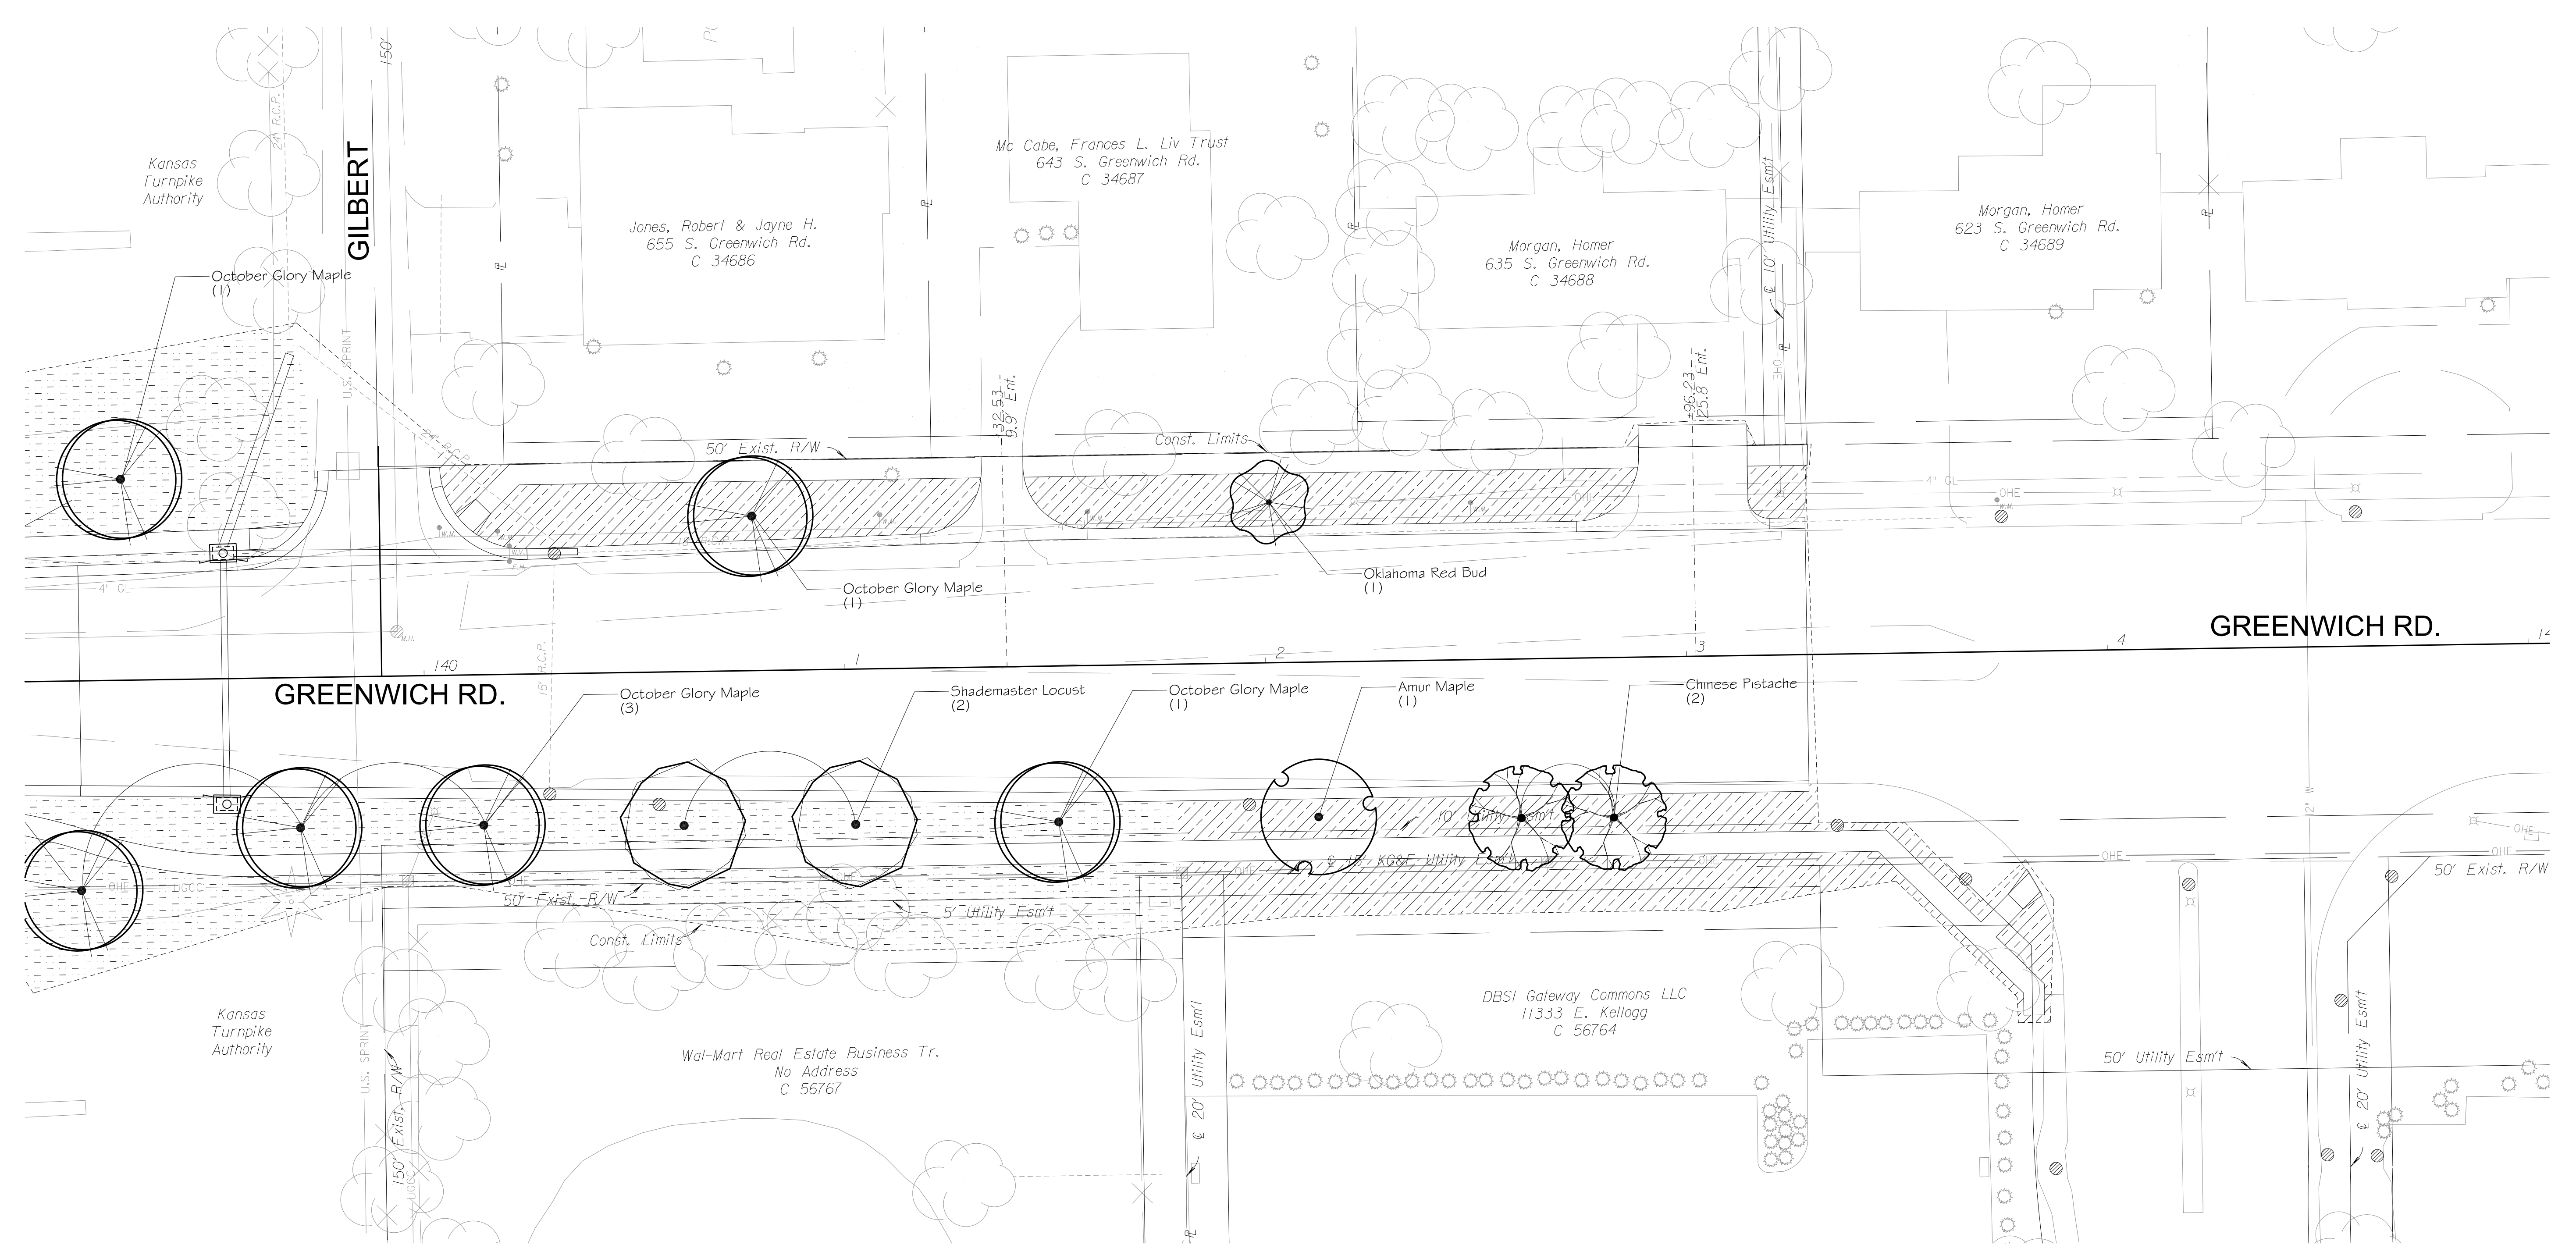


COUNTY	STATE	PROJECT NO.	YEAR	SHEET NO.	TOTAL SHEETS
SEDGWICK	KANSAS	87 N-0386-01	2009	140	255

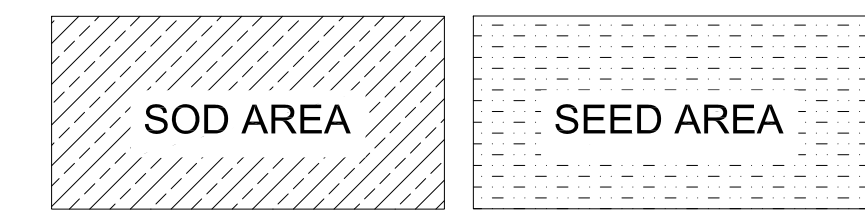

SURV. - PLOT CADD DES. DR DR. DR TR. DR APP. CKD.

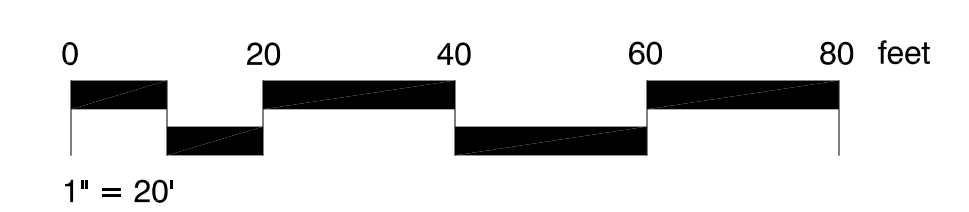

CITY OF WICHITA
JAMES ARMOUR, P.E., CITY ENGINEER
GREENWICH ROAD
LANDSCAPE PLAN
STA. 139+00.00 TO STA. 143+22.63

PB PARSONS BRINCKERHOFF
188. Wichita, Kansas

SCALE 1"=20' DATE 05/20/2009 DWG. No. 35751A