


COUNTY	STATE	PROJECT NO.	YEAR	SHEET NO.	TOTAL SHEETS
SEDGWICK	KANSAS	87 N-0386-01	2009	156	255

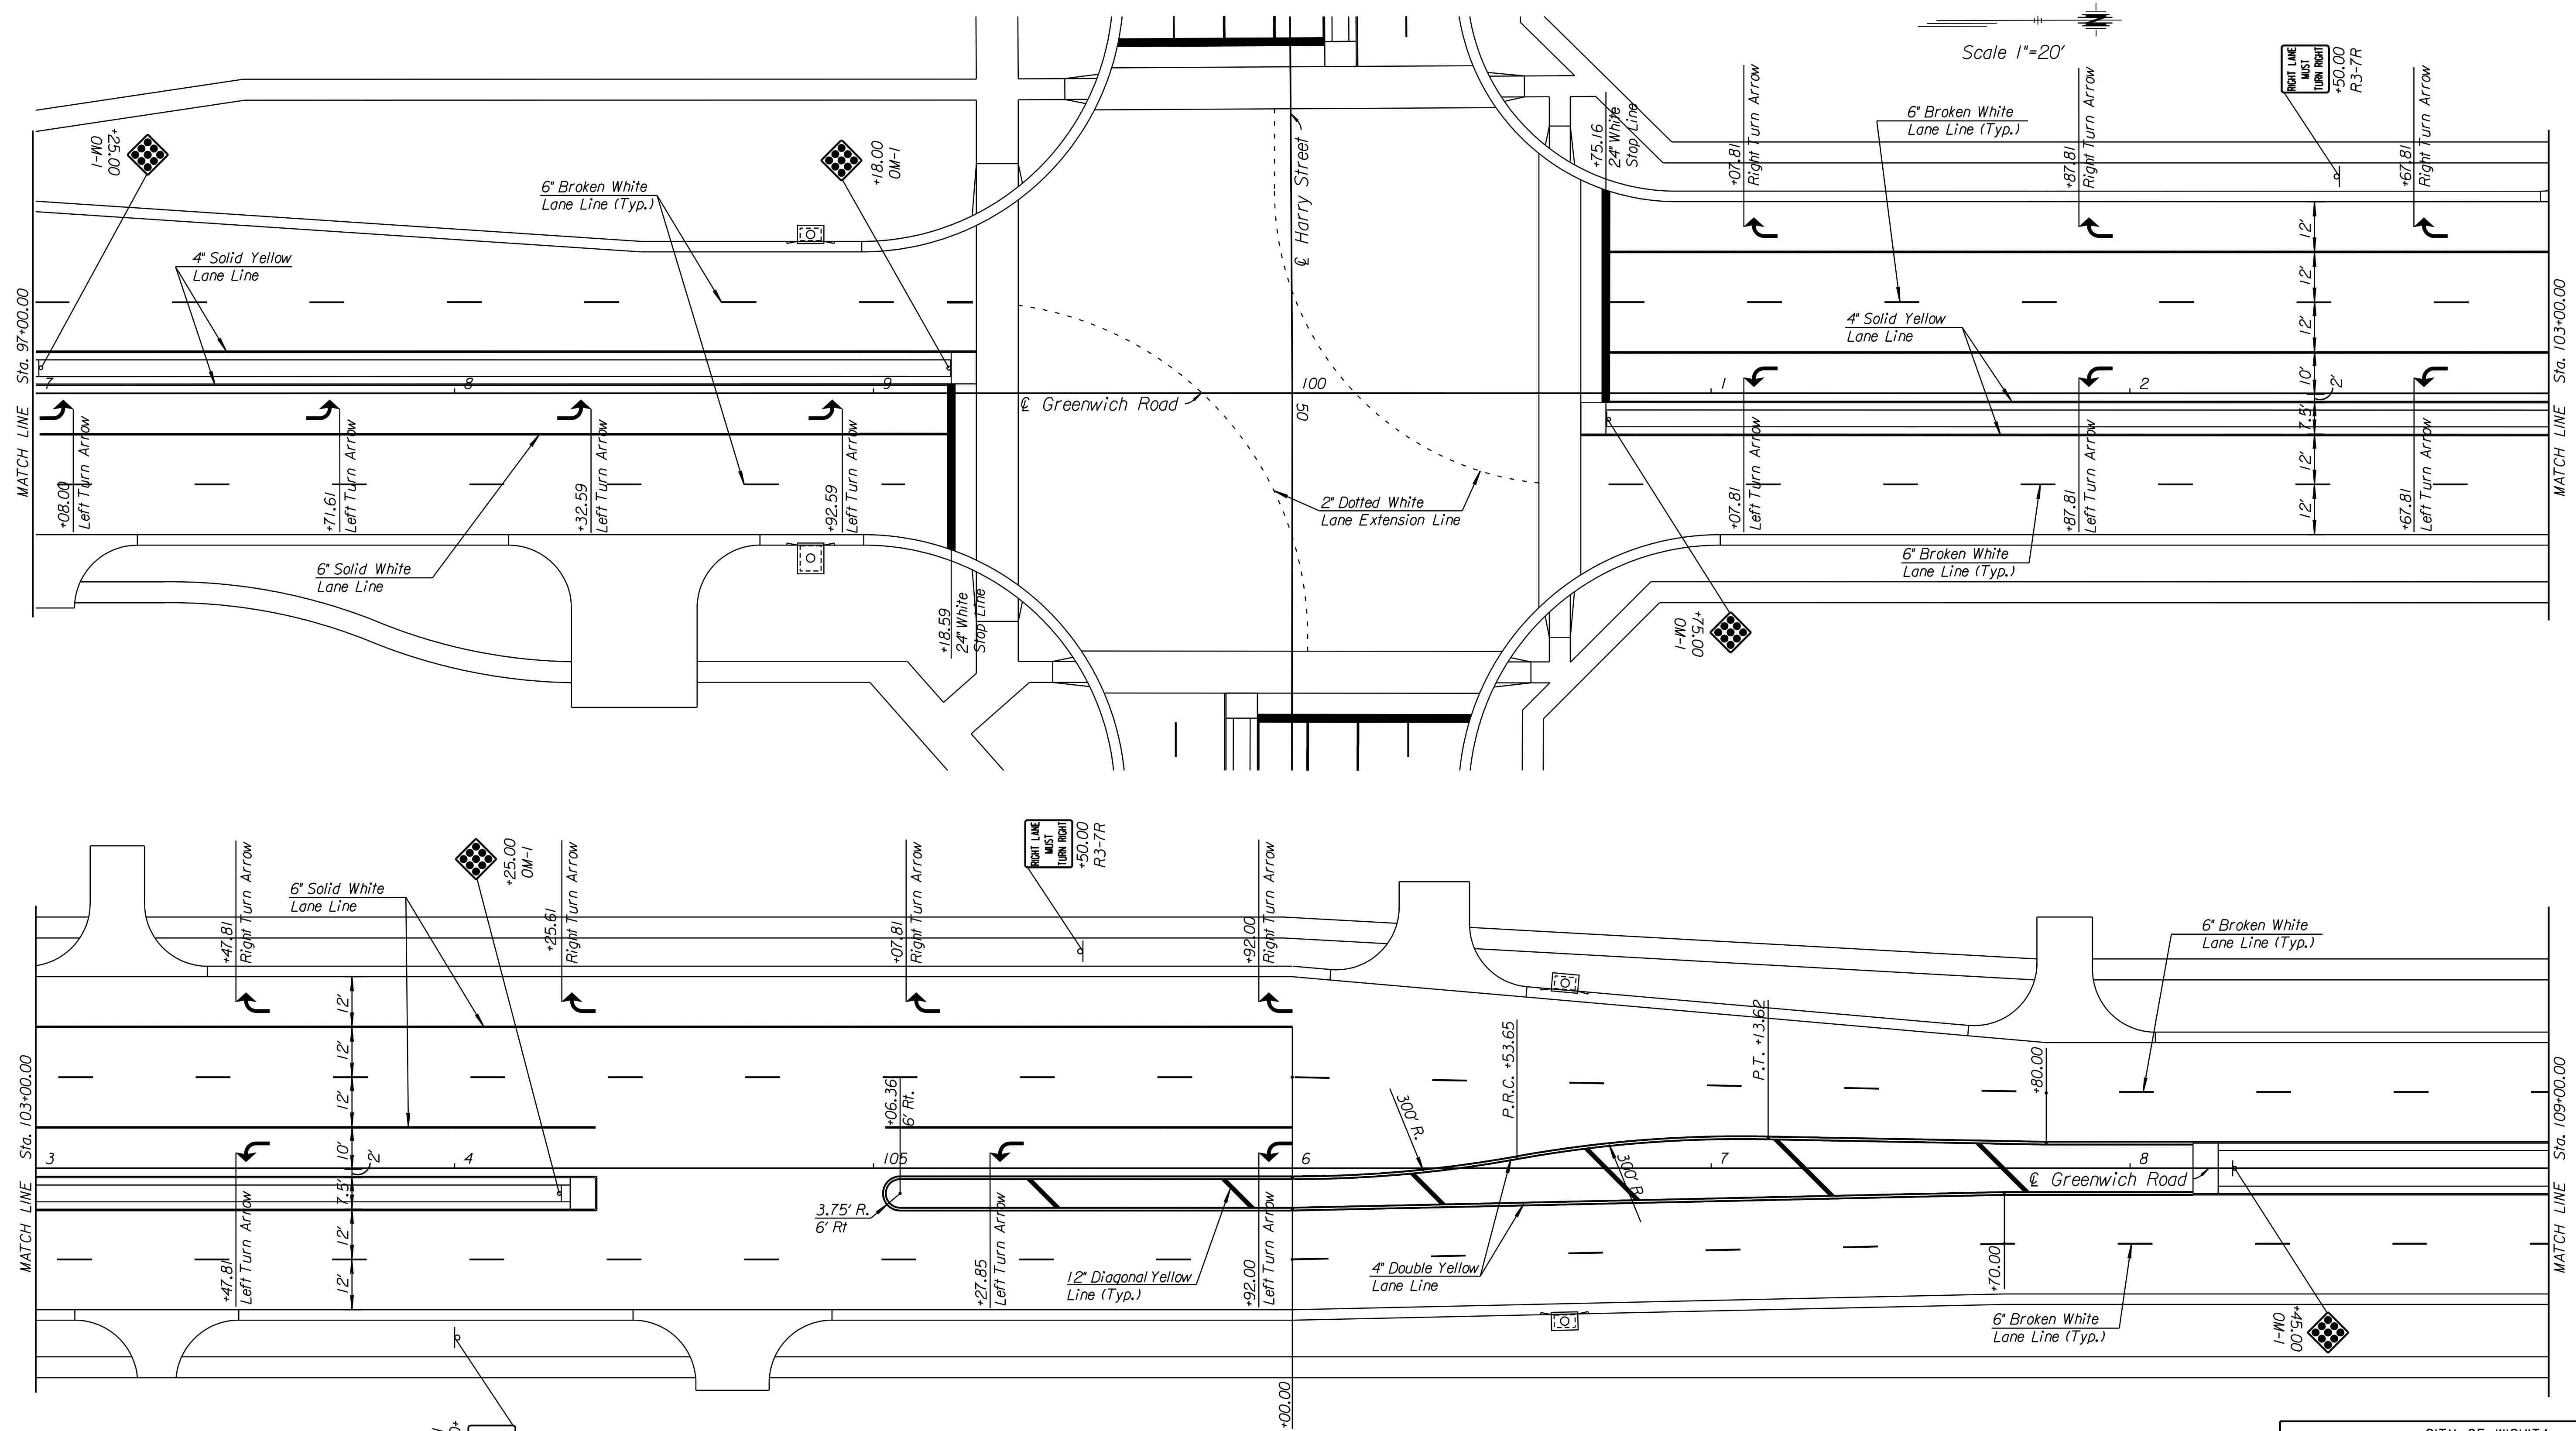

K:\35751A\CADD\SHEETS\TRAFFIC\MARKINGS\CRNWHMAR02.dgn  
 SURV. PLOT CADD DES. RAN DR. JRI TR. CKD. JRI APP.

CITY OF WICHITA JAMES ARMOUR, P.E., CITY ENGINEER		
GREENWICH ROAD PAVEMENT MARKING AND SIGNING		
STA. 97+00.00 TO STA. 109+00.00		
SCALE 1"=20'	DATE 11/23/2009	DWG. NO. 35751A