
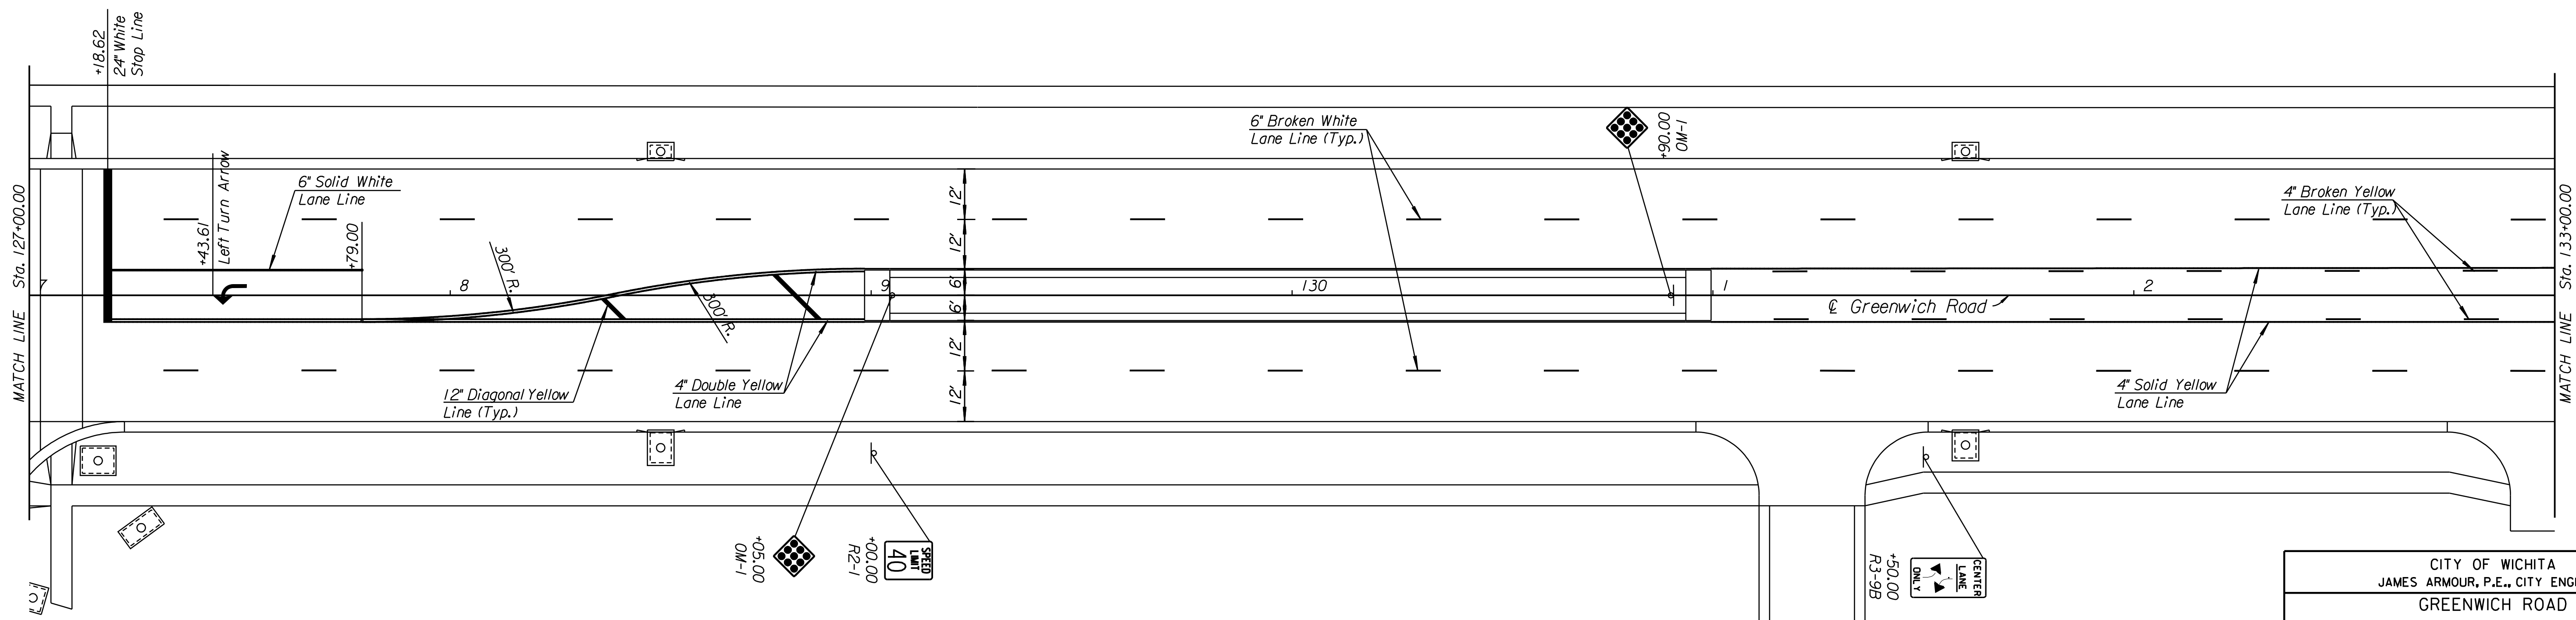
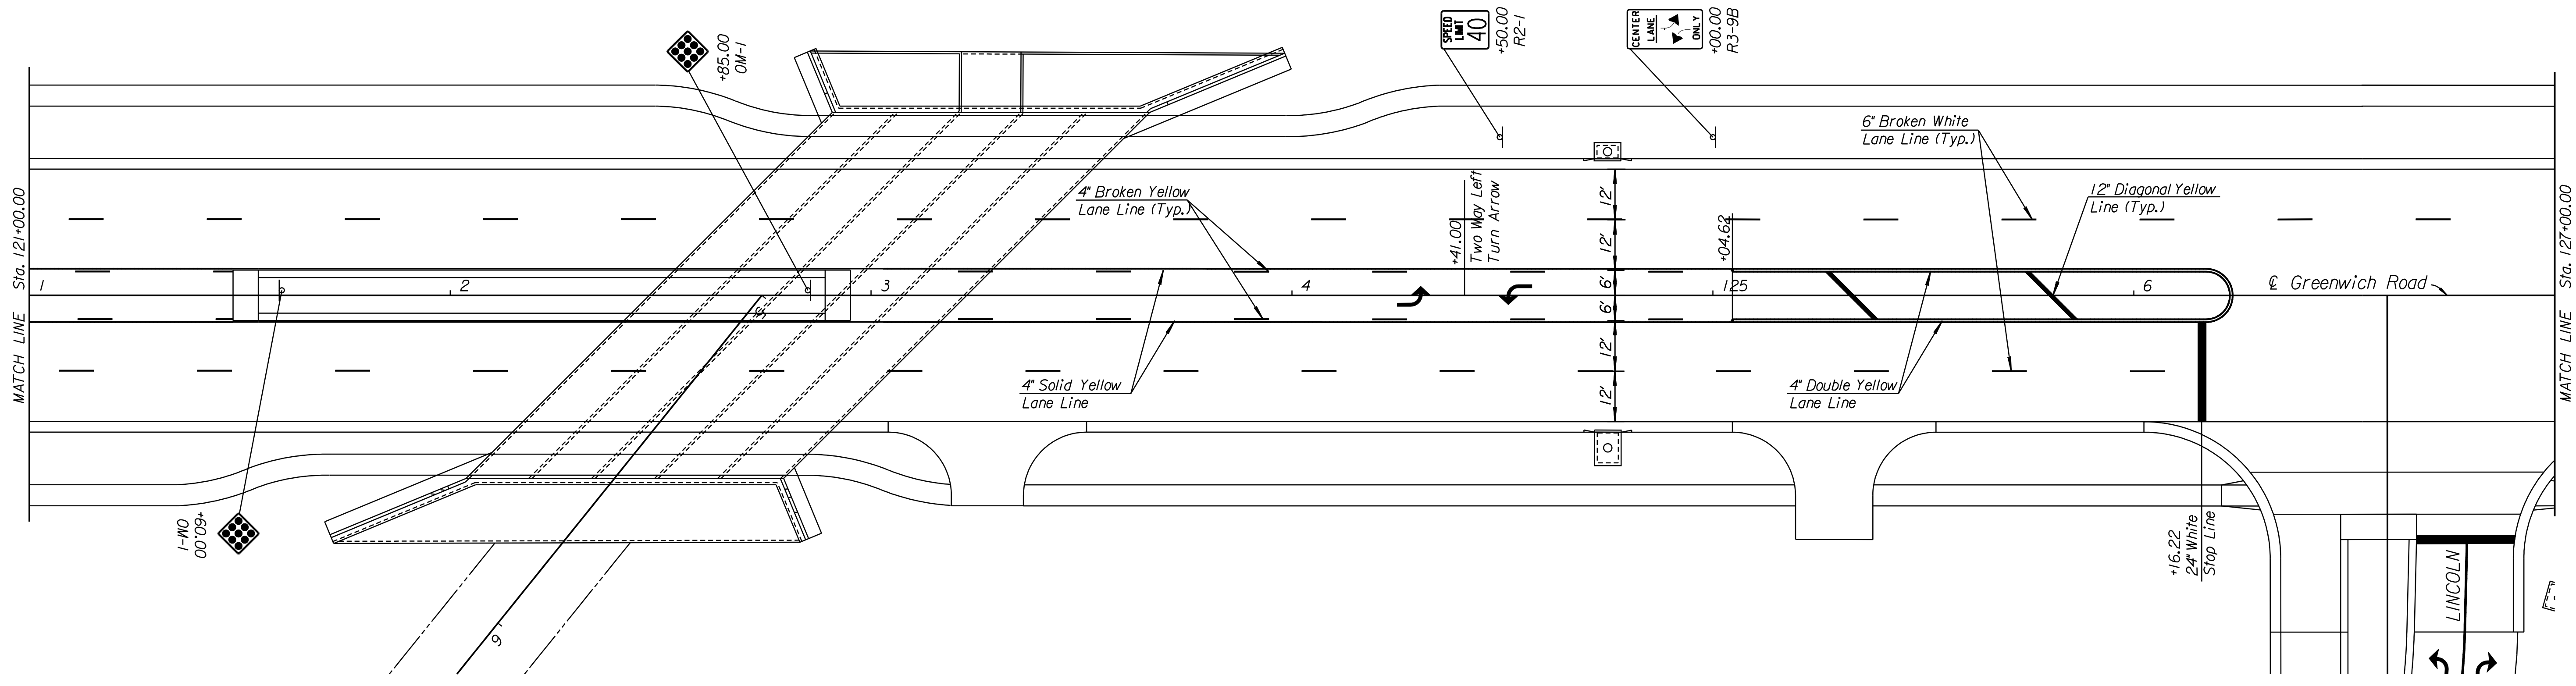


COUNTY	STATE	PROJECT NO.	YEAR	SHEET NO.	TOTAL SHEETS
SEDGWICK	KANSAS	87 N-0386-01	2009	158	255

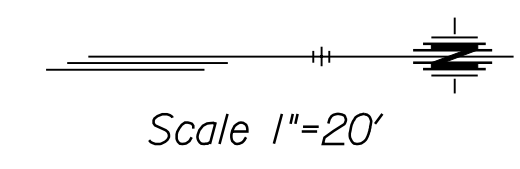

CITY OF WICHITA
 JAMES ARMOUR, P.E., CITY ENGINEER
 GREENWICH ROAD
PAVEMENT MARKING AND SIGNING
 STA. 121+00.00 TO STA. 133+00.00
PB PARSONS BRINCKERHOFF
 Wichita, Kansas

SCALE 1"=20'	DATE 11/23/2009	DWG. NO. 35751A
--------------	-----------------	-----------------

K:\35751A\CADD\SHEETS\TRAFFIC\MARKINGS\CRNWHMRO4.dgn
 SURV. PLOT CADD DES. RAN DR. JRI TR. CKD. JJR APP.