
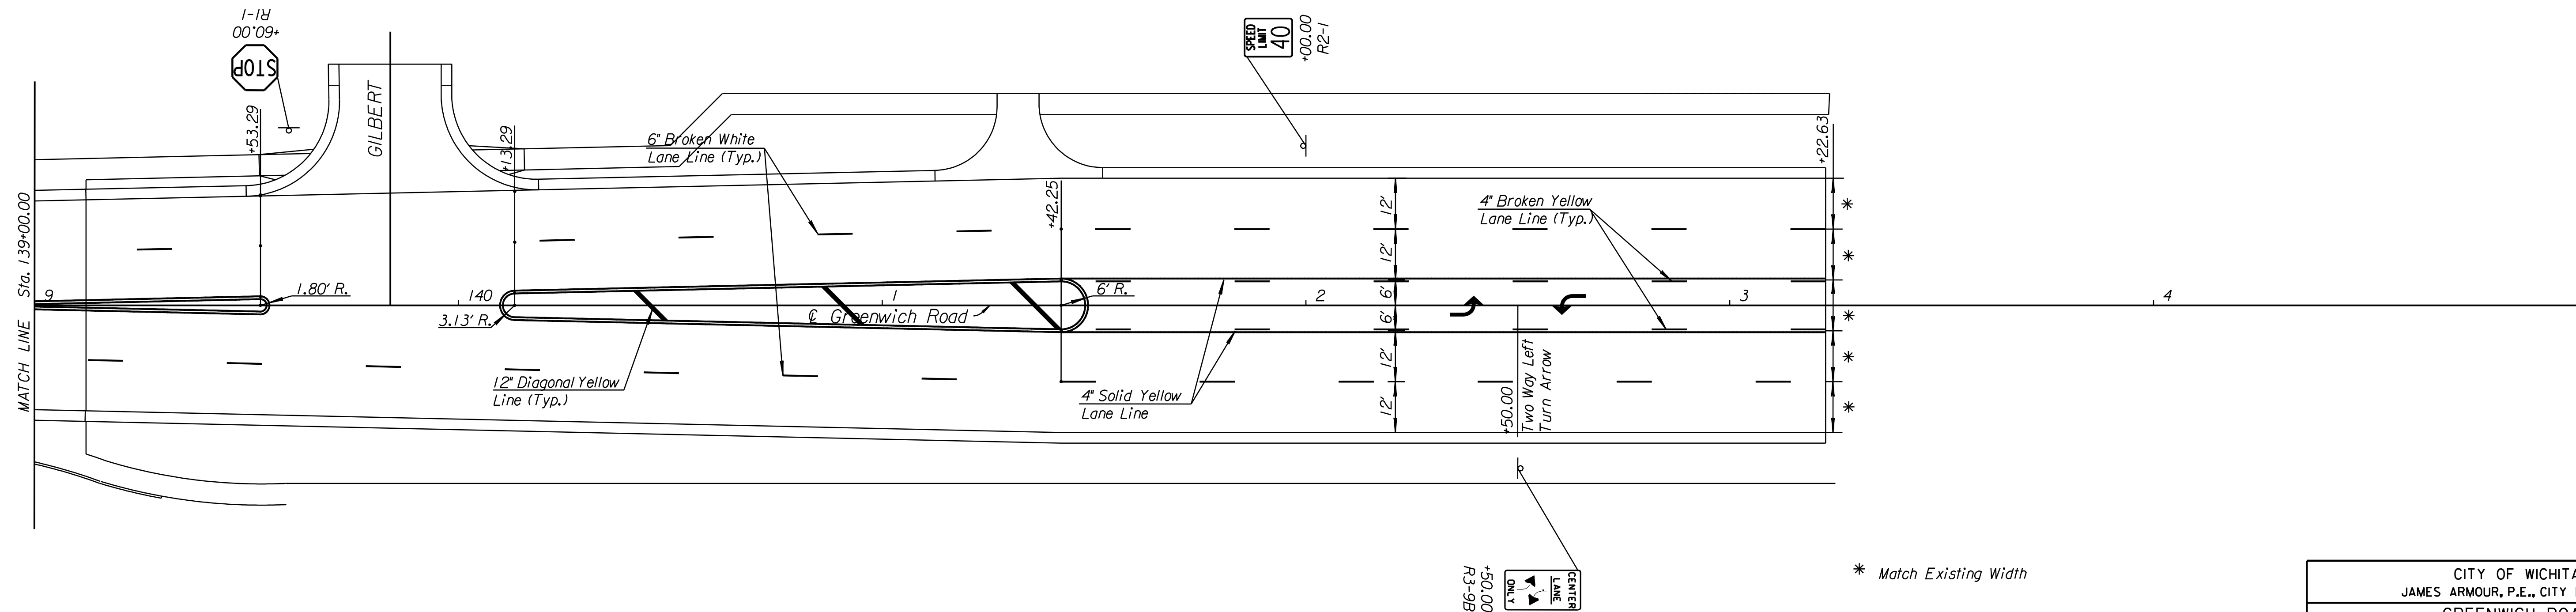


COUNTY	STATE	PROJECT NO.	YEAR	SHEET NO.	TOTAL SHEETS
SEDGWICK	KANSAS	87 N-0386-01	2009	159	255

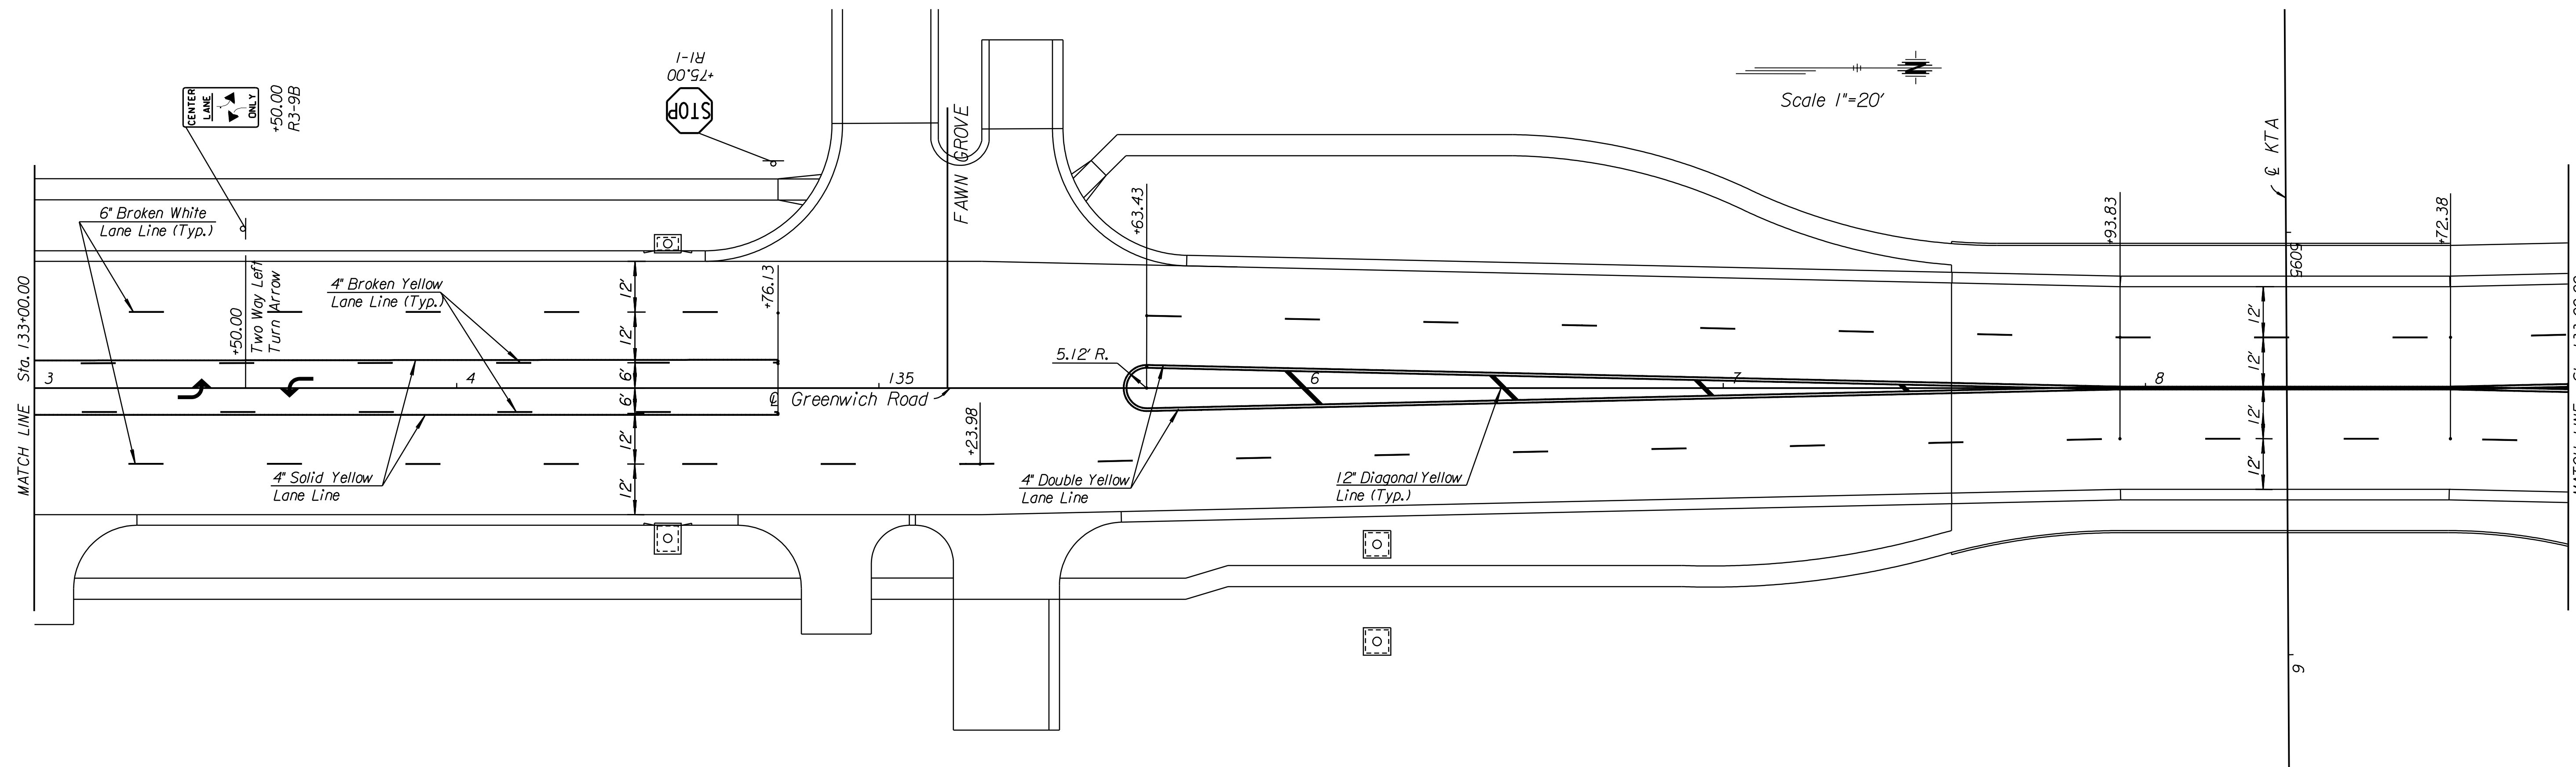

\* Match Existing Width

Note: Any markings removed for traffic control outside construction limits shall be replaced in kind.

CITY OF WICHITA JAMES ARMOUR, P.E., CITY ENGINEER	
GREENWICH ROAD PAVEMENT MARKING AND SIGNING	
STA. 133+00.00 TO STA. 143+22.63	
 <b>PARSONS BRINCKERHOFF</b> <small>Wichita, Kansas</small>	
SCALE 1"=20'	DATE 11/23/2009
DWG. NO. 35751A	

K:\35751A\CADD\SHEETS\TRAFFIC\MARKINGS\CRN\W1405.dgn SURV. PLOT CADD DES. RAN DR. JR TR. CKD. JUR APP.