

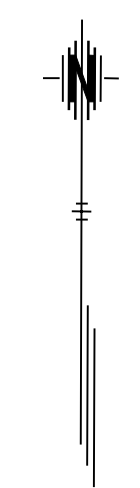


COUNTY	STATE	PROJECT NO.	YEAR	SHEET NO.	TOTAL SHEETS
SEDGWICK	KANSAS	87 N-0386-01	2009	160	255

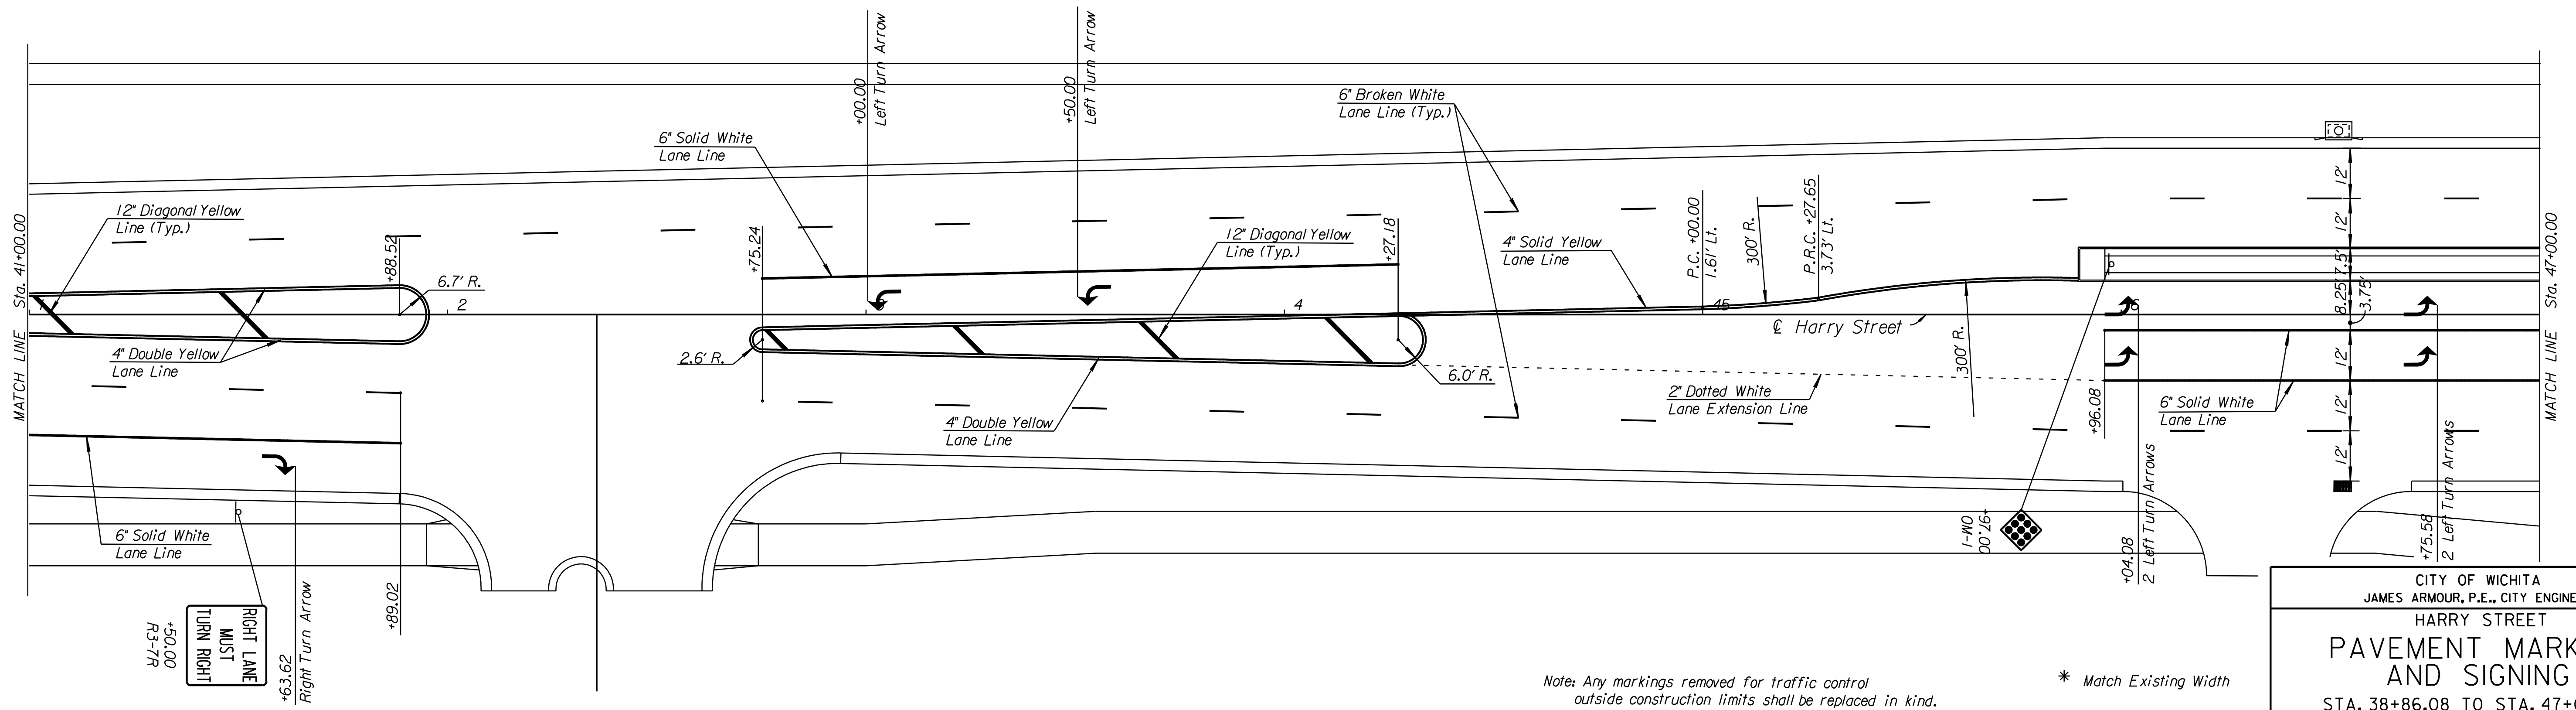

Scale 1"=20'

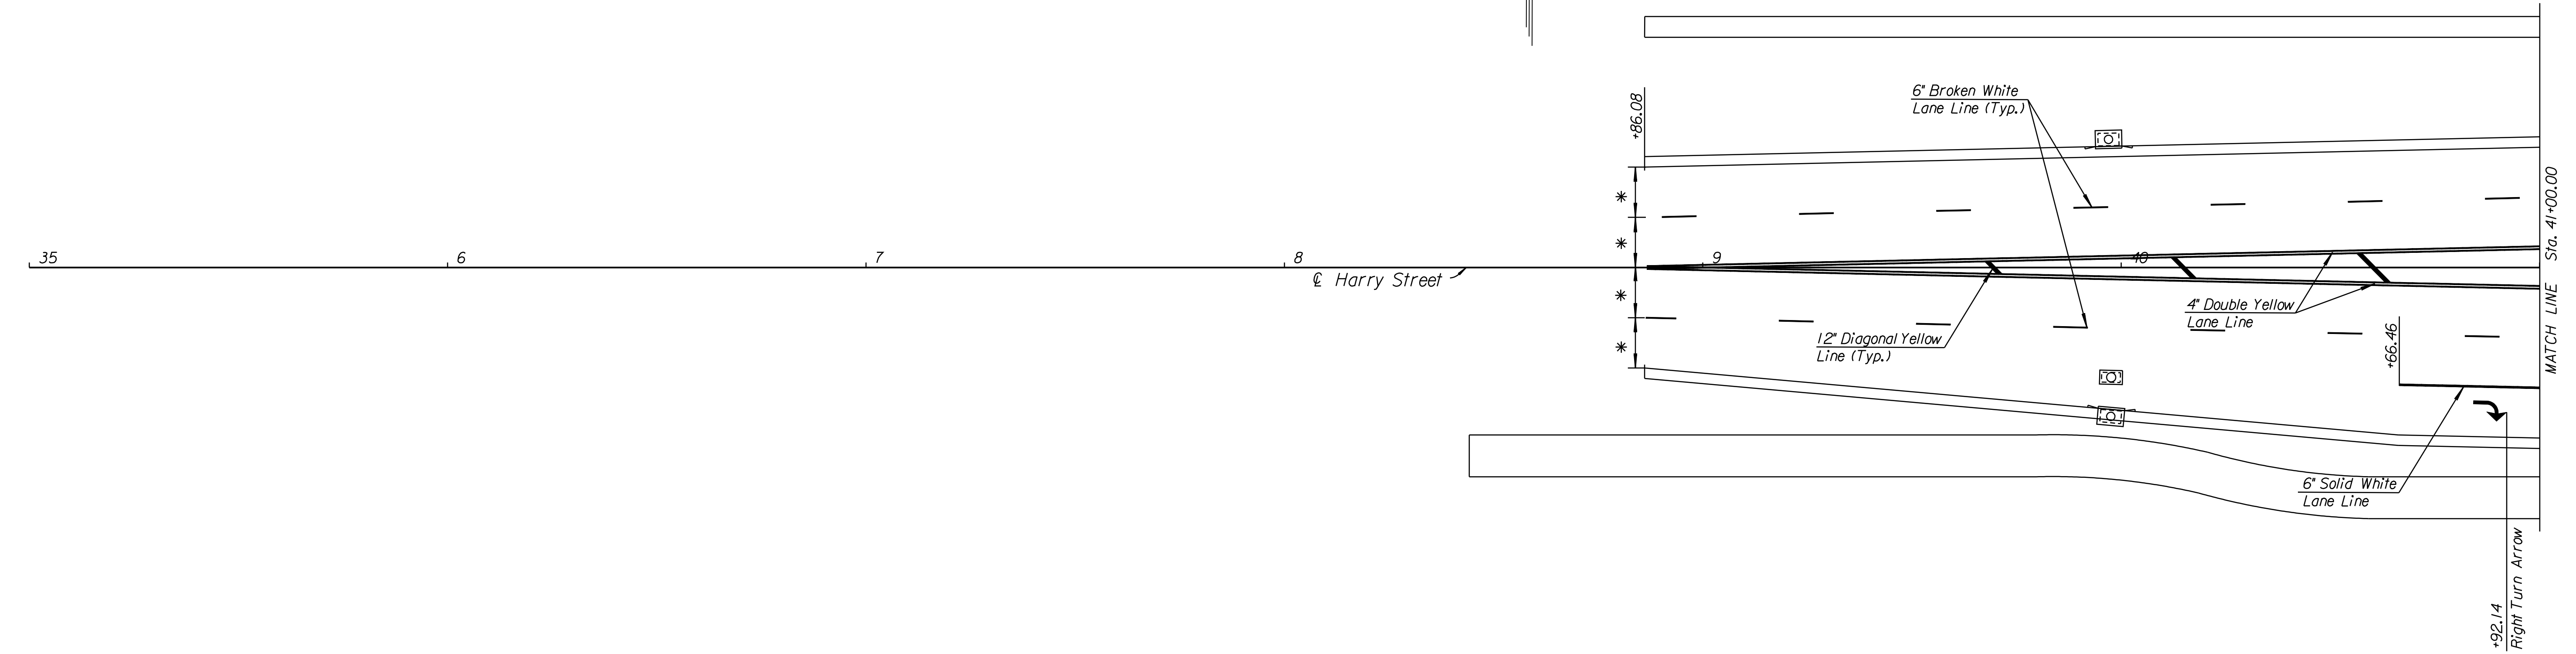

Note: Any markings removed for traffic control outside construction limits shall be replaced in kind.

\* Match Existing Width

CITY OF WICHITA  
 JAMES ARMOUR, P.E., CITY ENGINEER  
 HARRY STREET  
**PAVEMENT MARKING AND SIGNING**  
 STA. 38+86.08 TO STA. 47+00.00  
**PB PARSONS BRINCKERHOFF**  
 188, Wichita, Kansas

SCALE 1"=20'    DATE 11/23/2009    DWG. NO. 35751A

K:\35751A\CADD\SHEETS\TRAFFIC\MARKINGS\HARRY\MAR01.dgn    SURV.    PLOT    CADD    DES.    RAN    DR.    CKD.    JUR    TR.    APP.    JUR    APP.