
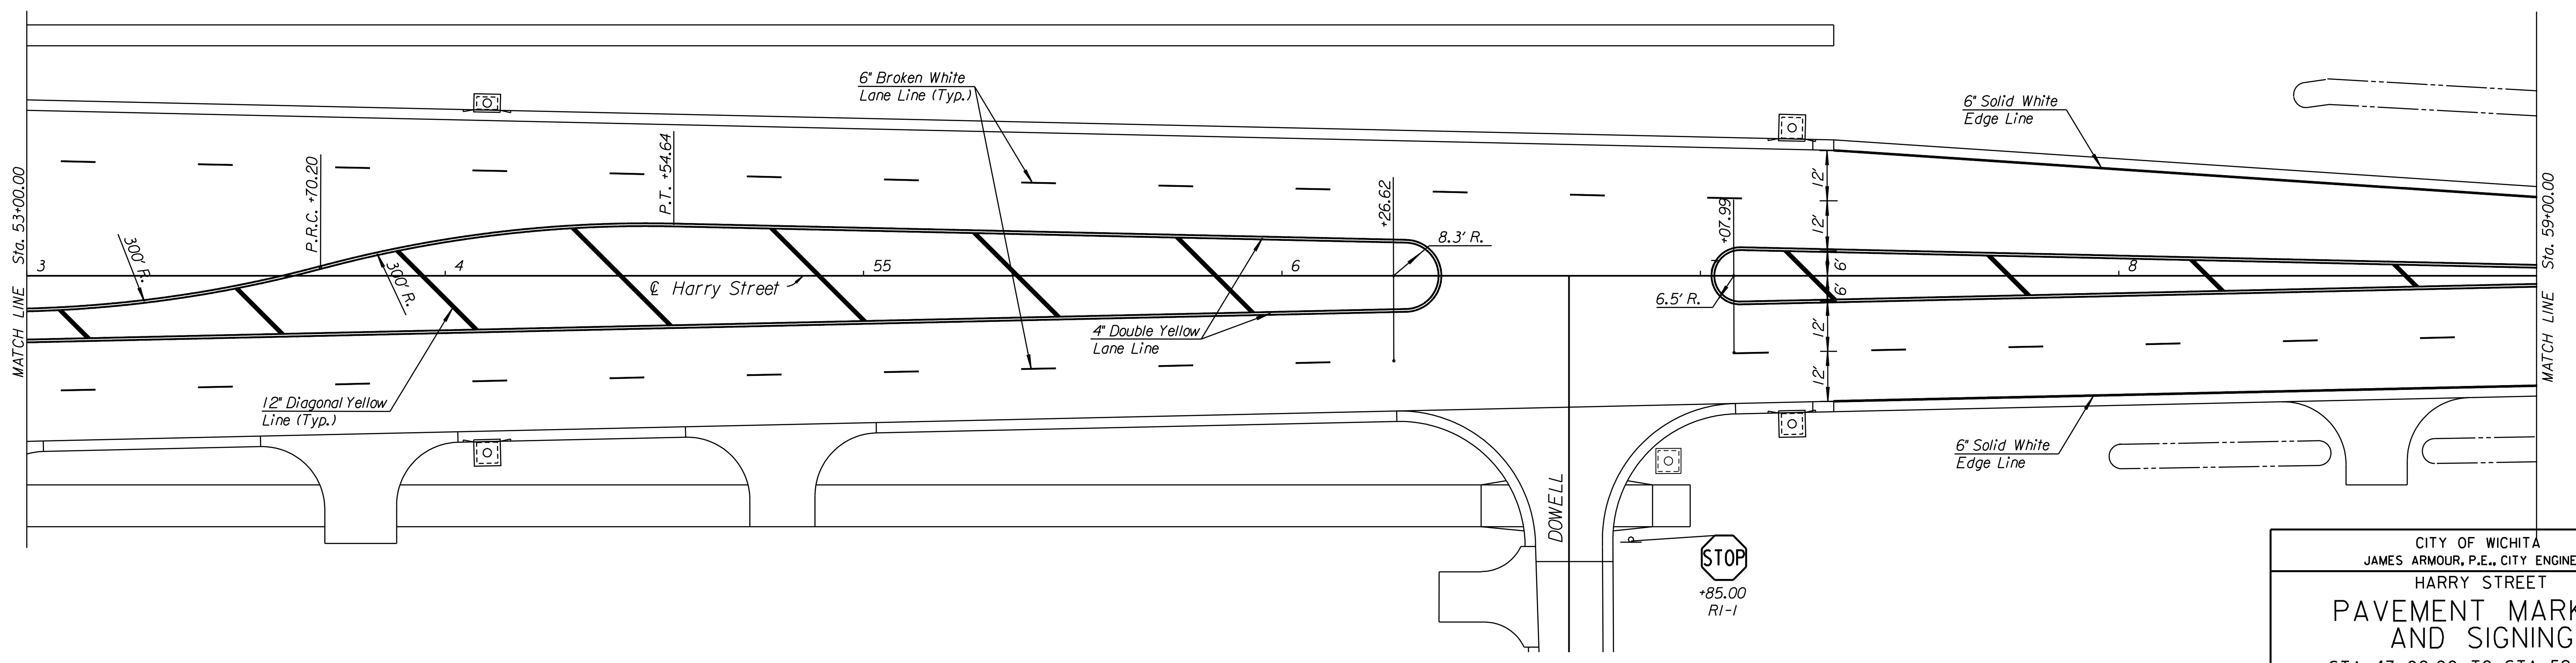


COUNTY	STATE	PROJECT NO.	YEAR	SHEET NO.	TOTAL SHEETS
SEDGWICK	KANSAS	87 N-0386-01	2009	161	255

Scale 1"=20'

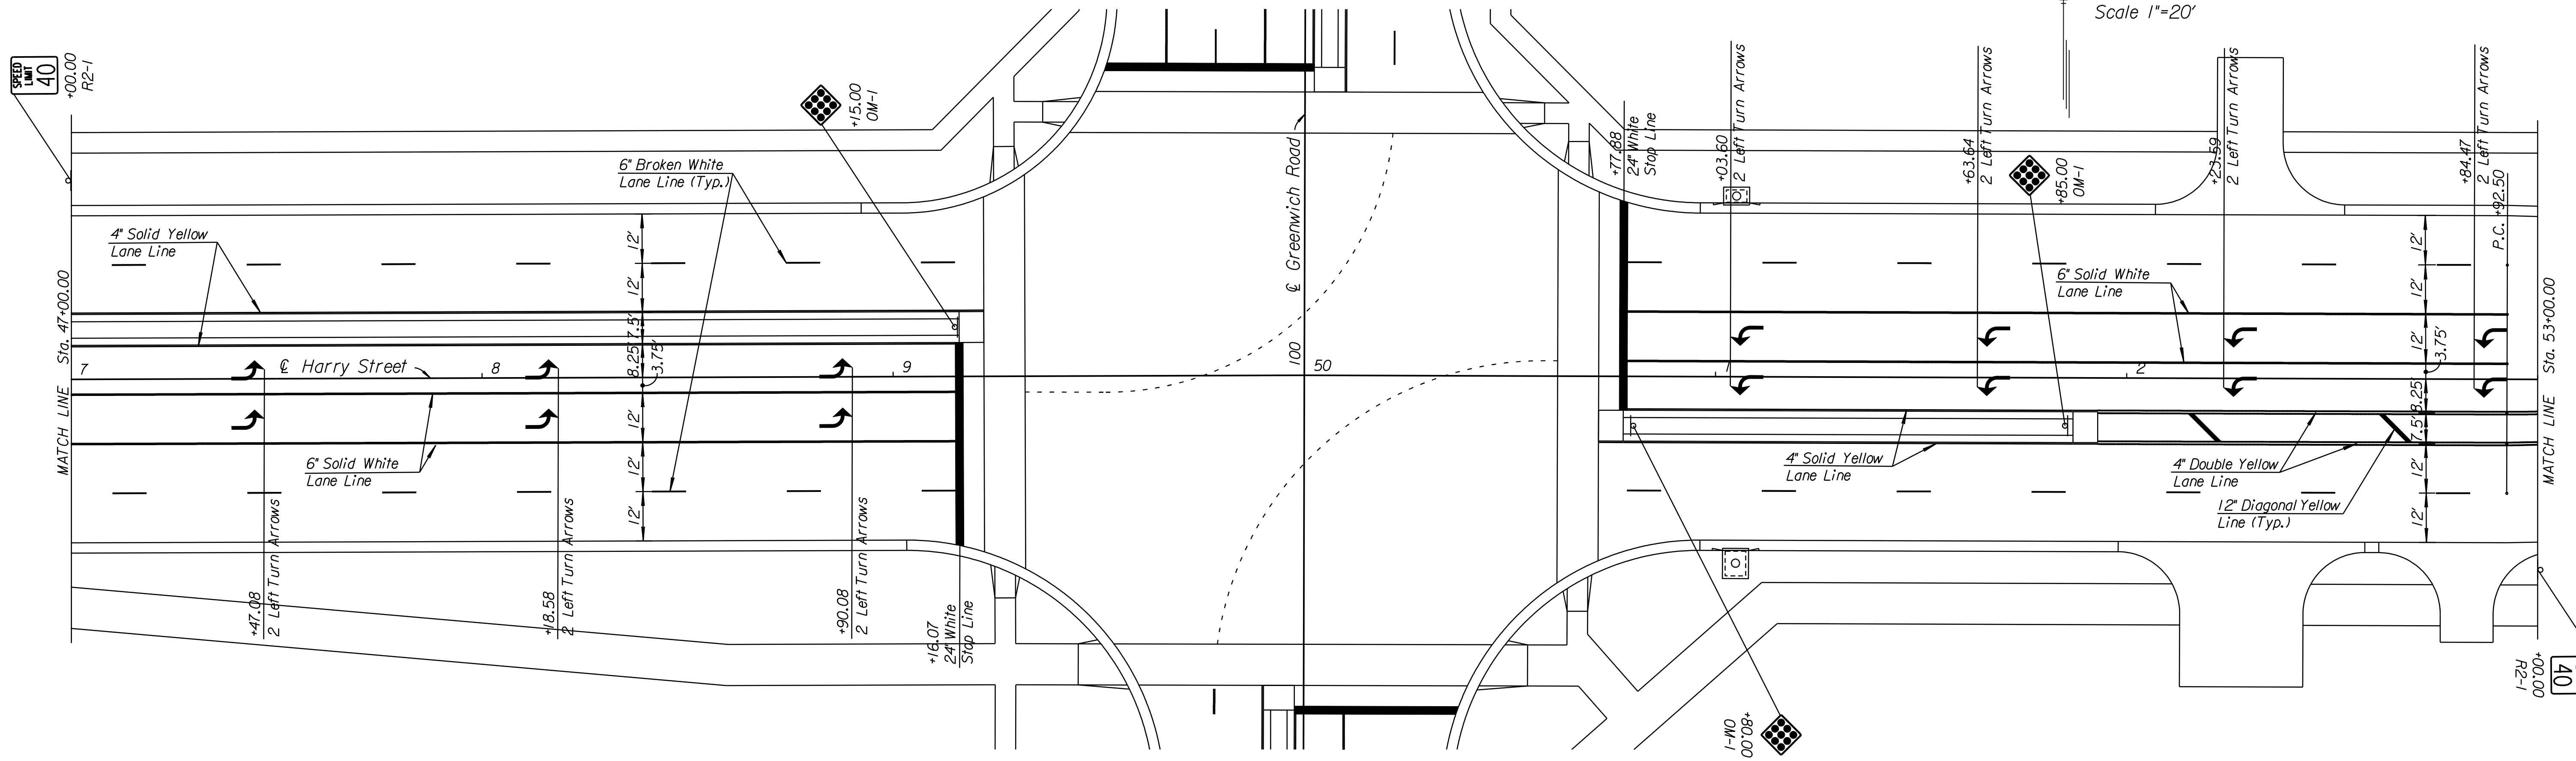

K:\35751A\CADD\SHEETS\TRAFFIC\MARKINGS\HARRY\MAR02.dgn  
 SURV. PLOT CADD DES. RAN DR. JRI TR. CKD. JJR APP.

CITY OF WICHITA  
 JAMES ARMOUR, P.E., CITY ENGINEER  
 HARRY STREET  
**PAVEMENT MARKING AND SIGNING**  
 STA. 47+00.00 TO STA. 59+00.00

**PB PARSONS BRINCKERHOFF**  
 188, Wichita, Kansas

SCALE 1"=20' DATE 11/23/2009 DWG. NO. 35751A  
 161