

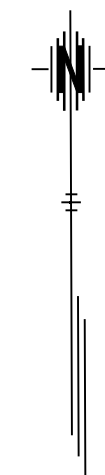


COUNTY	STATE	PROJECT NO.	YEAR	SHEET NO.	TOTAL SHEETS
SEDGWICK	KANSAS	87 N-0386-01	2009	162	255

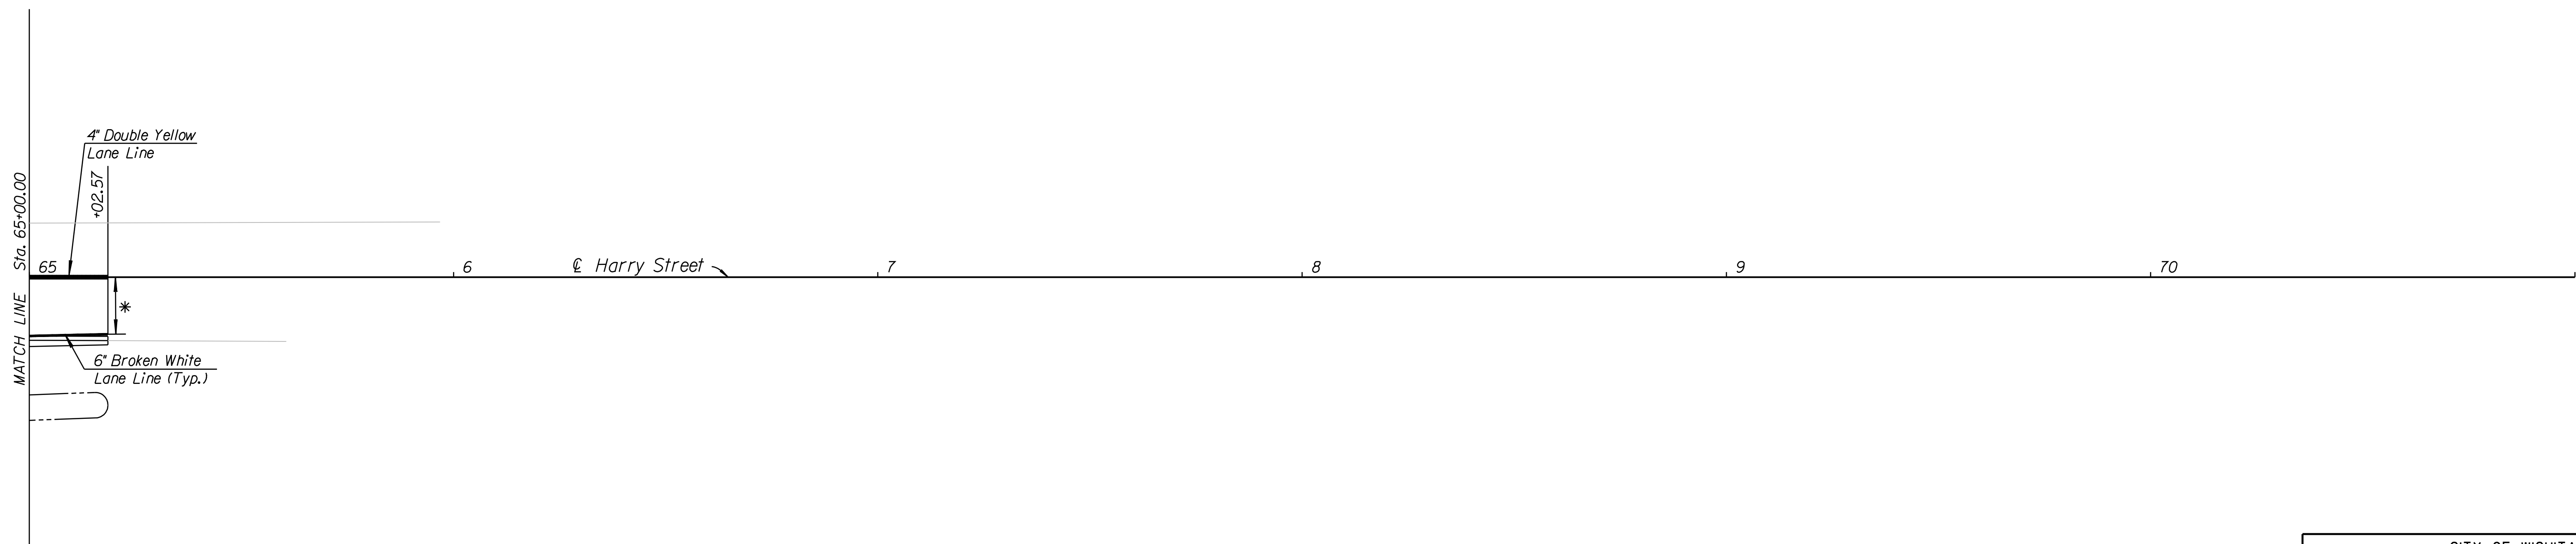

Scale 1"=20'

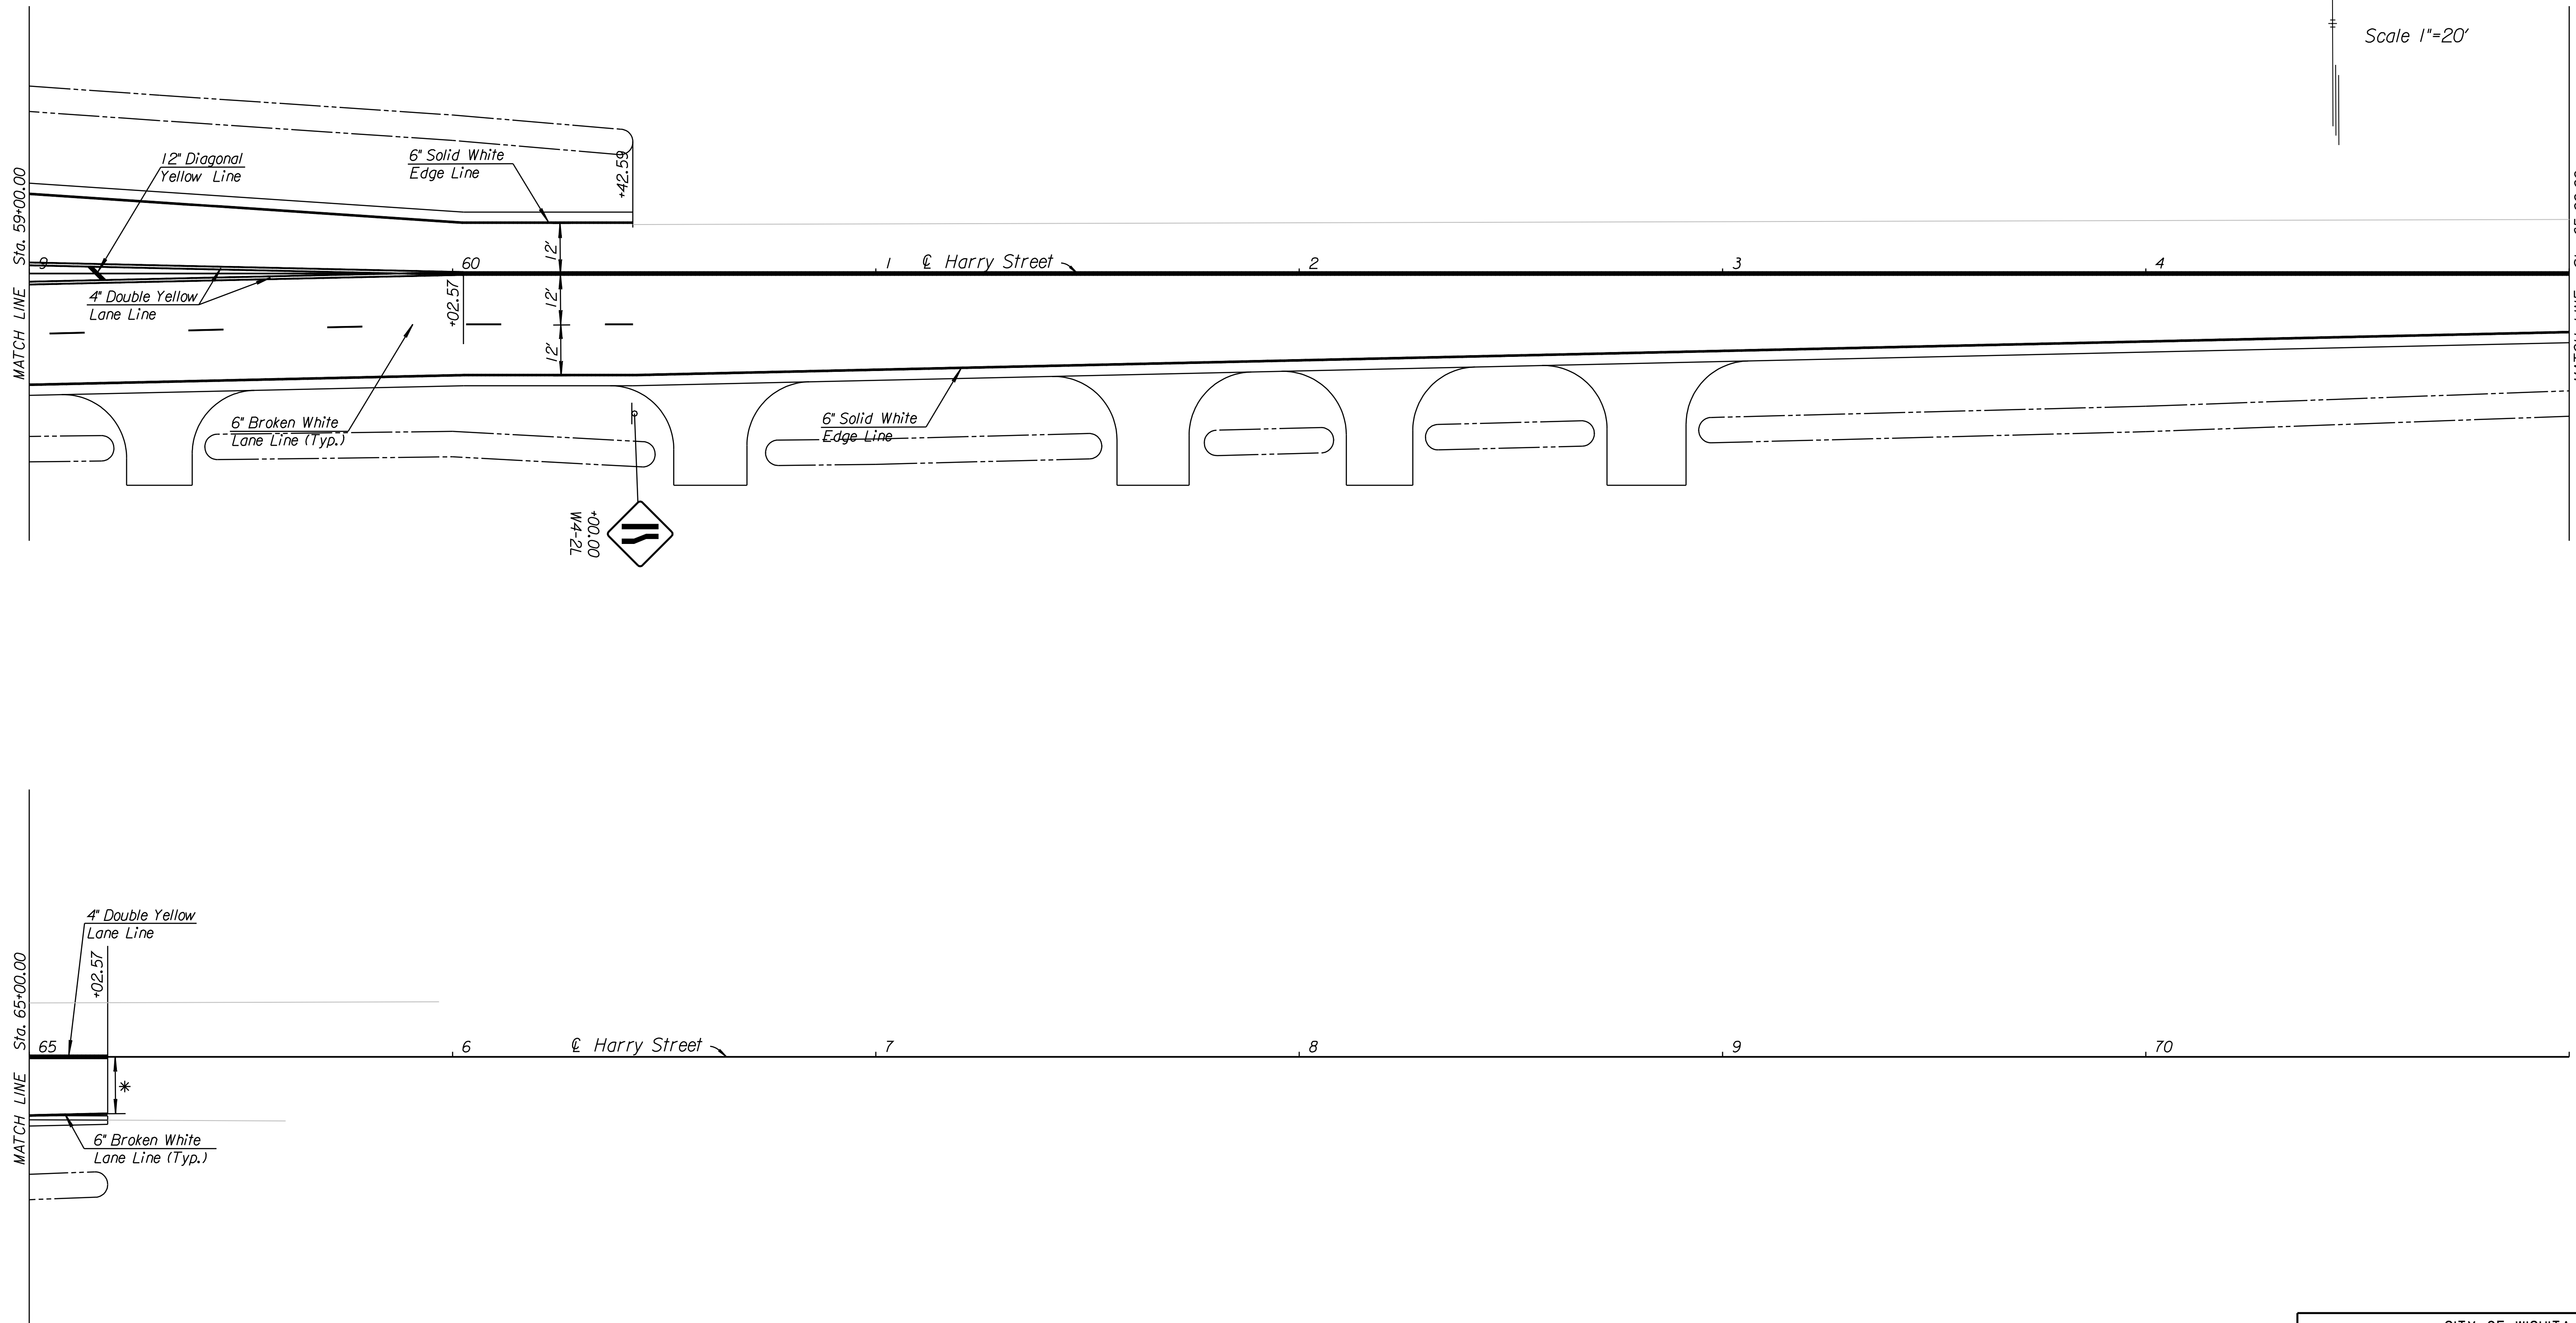

Note: Any markings removed for traffic control outside construction limits shall be replaced in kind.

\* Match Existing Width

CITY OF WICHITA JAMES ARMOUR, P.E., CITY ENGINEER		
HARRY STREET PAVEMENT MARKING AND SIGNING STA. 59+00.00 TO STA. 65+18.54		
 <b>PARSONS BRINCKERHOFF</b> <small>188. Wichita, Kansas</small>		
SCALE 1"=20'	DATE 11/23/2009	DWG. NO. 35751A

K:\35751A\CADD\SHEETS\TRAFFIC\MARKINGS\HARRY\MAR03.dgn SURV. PLOT CADD DES. RAN DR. JRI TR. CKD. JJR APP.