


COUNTY	STATE	PROJECT NO.	YEAR	SHEET NO.	TOTAL SHEETS
SEDGWICK	KANSAS	87 N-0386-01	2009	169	255

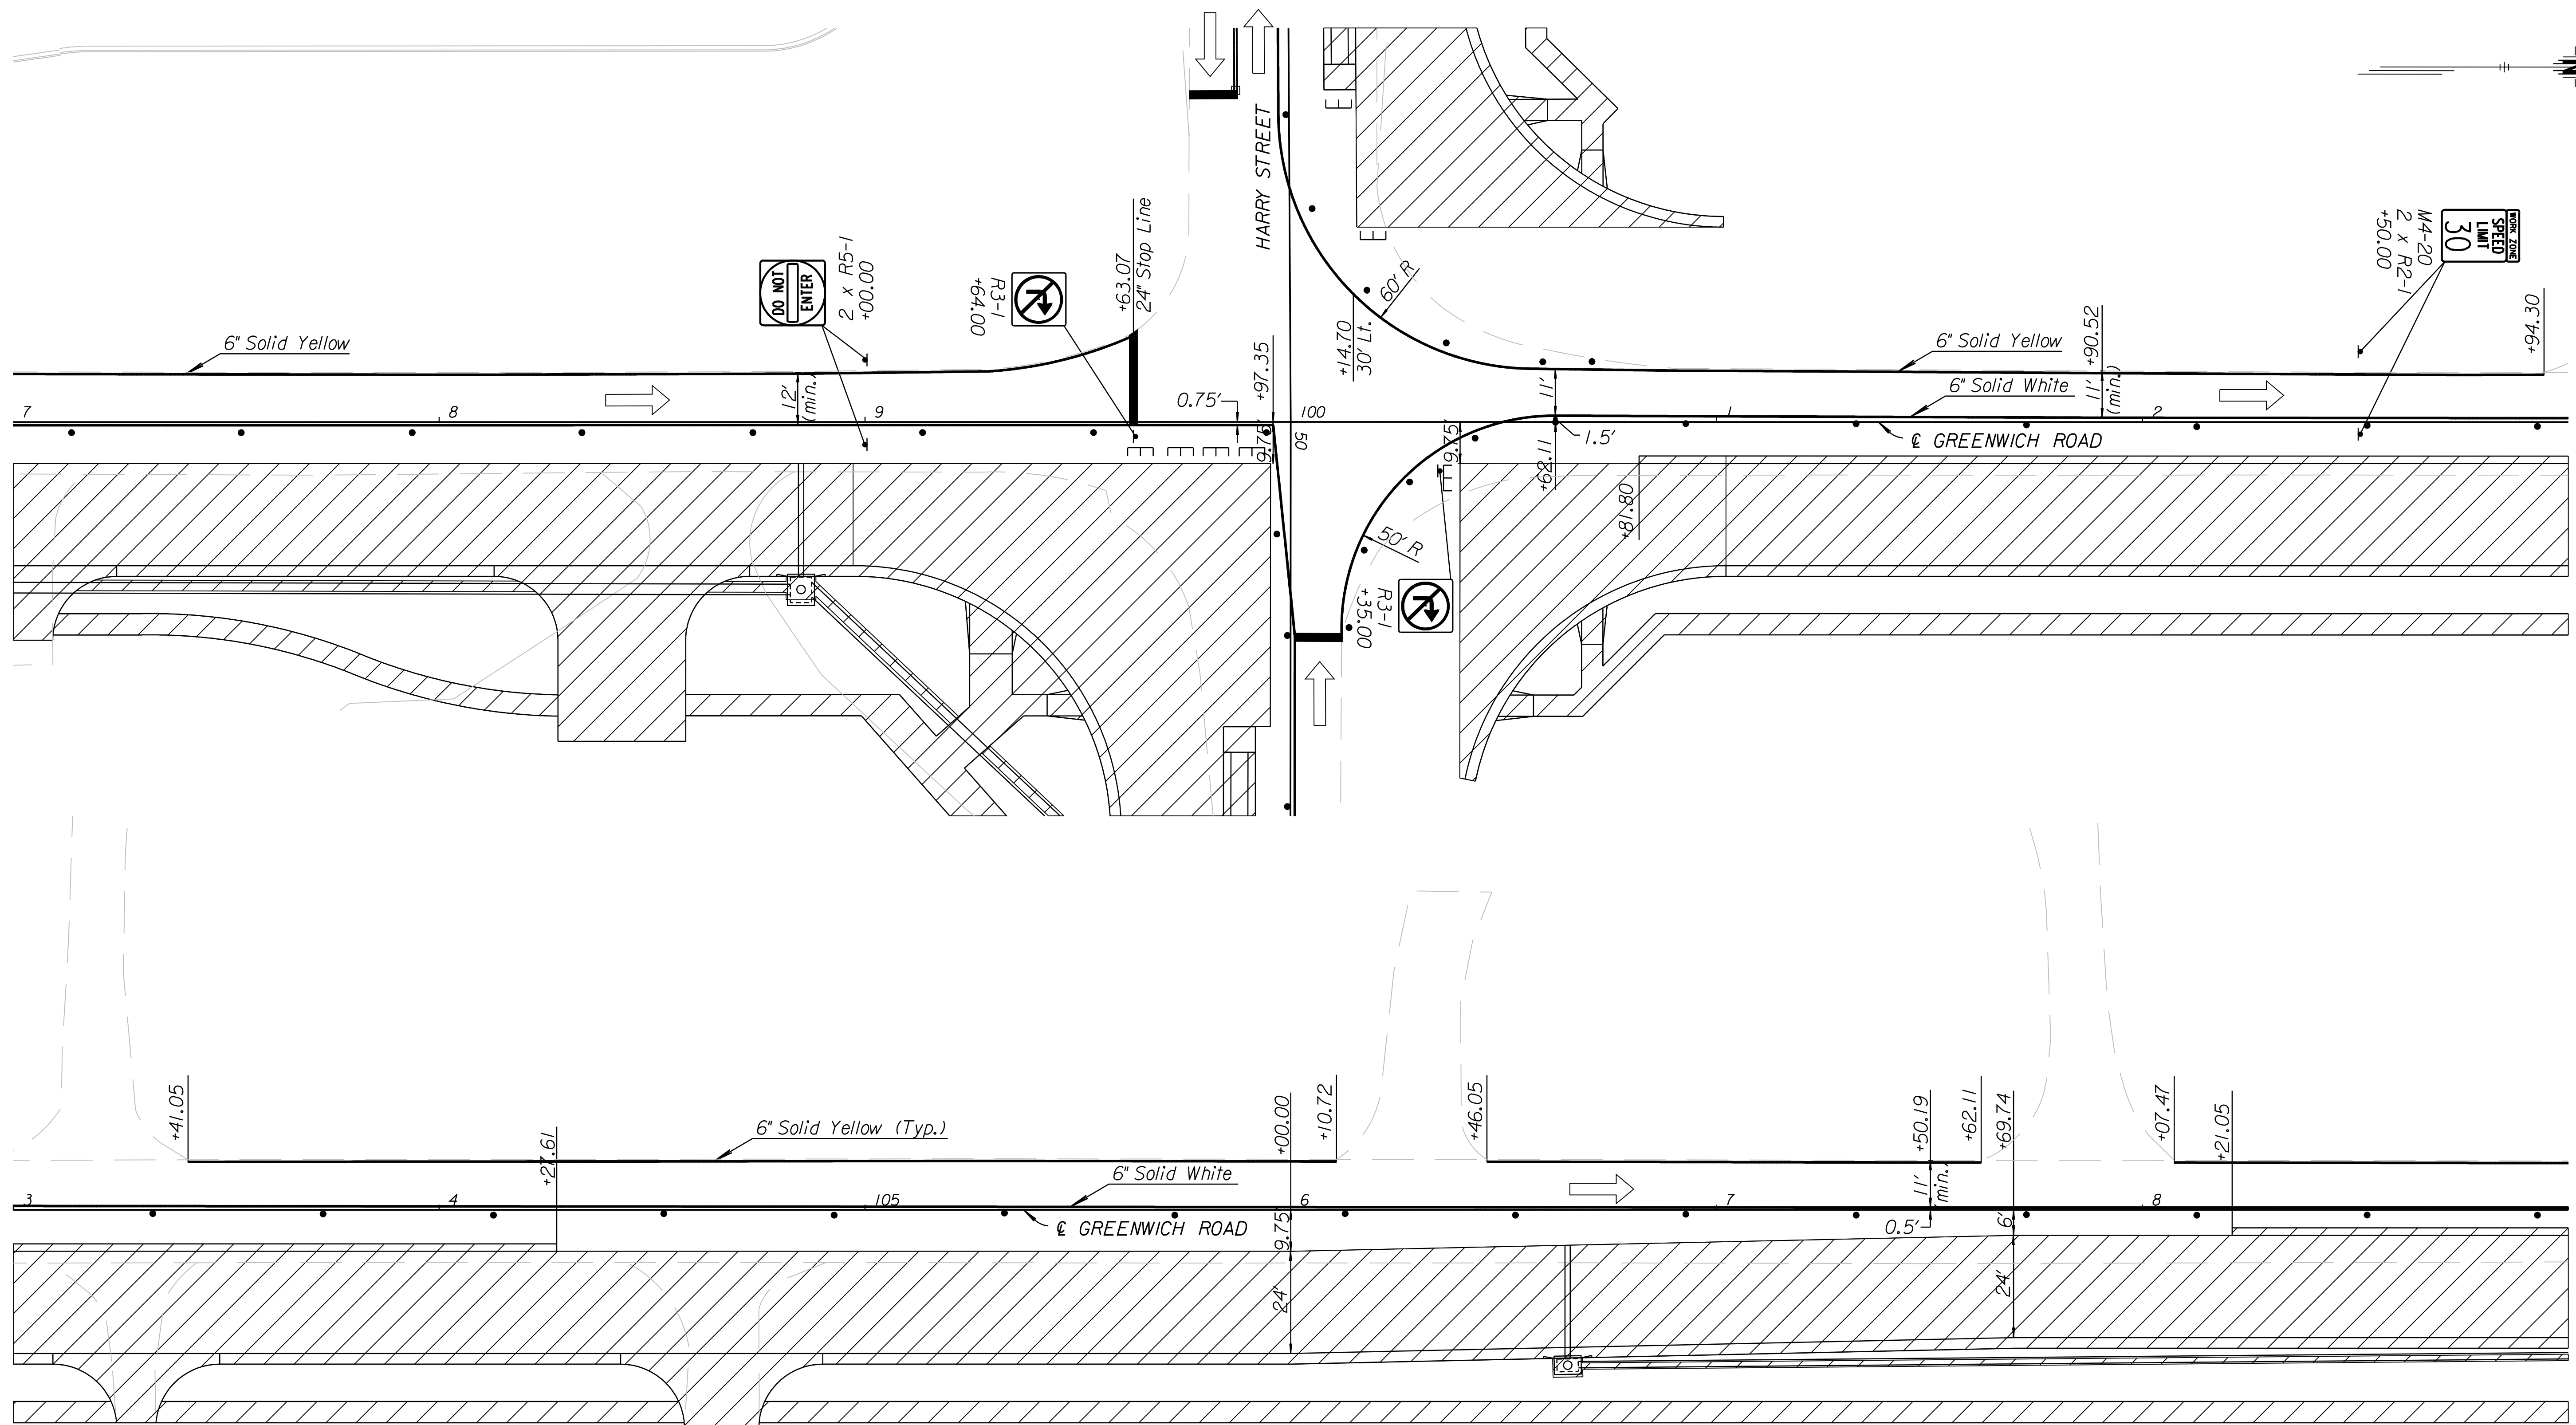

K:\35751A\CADD\SHEETS\TRAFFIC\SEQUENCE\PHASE 1A\GRNWHPH02A.dgn
SURV. PLOT CADD DES. RAN DR. JRI TR. CKD. JJR APP.

CITY OF WICHITA
JAMES ARMOUR, P.E., CITY ENGINEER
GREENWICH ROAD
CONSTRUCTION SEQUENCING
PHASE 1A
STA. 97+00.00 TO STA. 109+00.00

PB PARSONS
BRINCKERHOFF
Wichita, Kansas

SCALE 1"=20' DATE 11/23/2009 DWG. NO. 35751A