
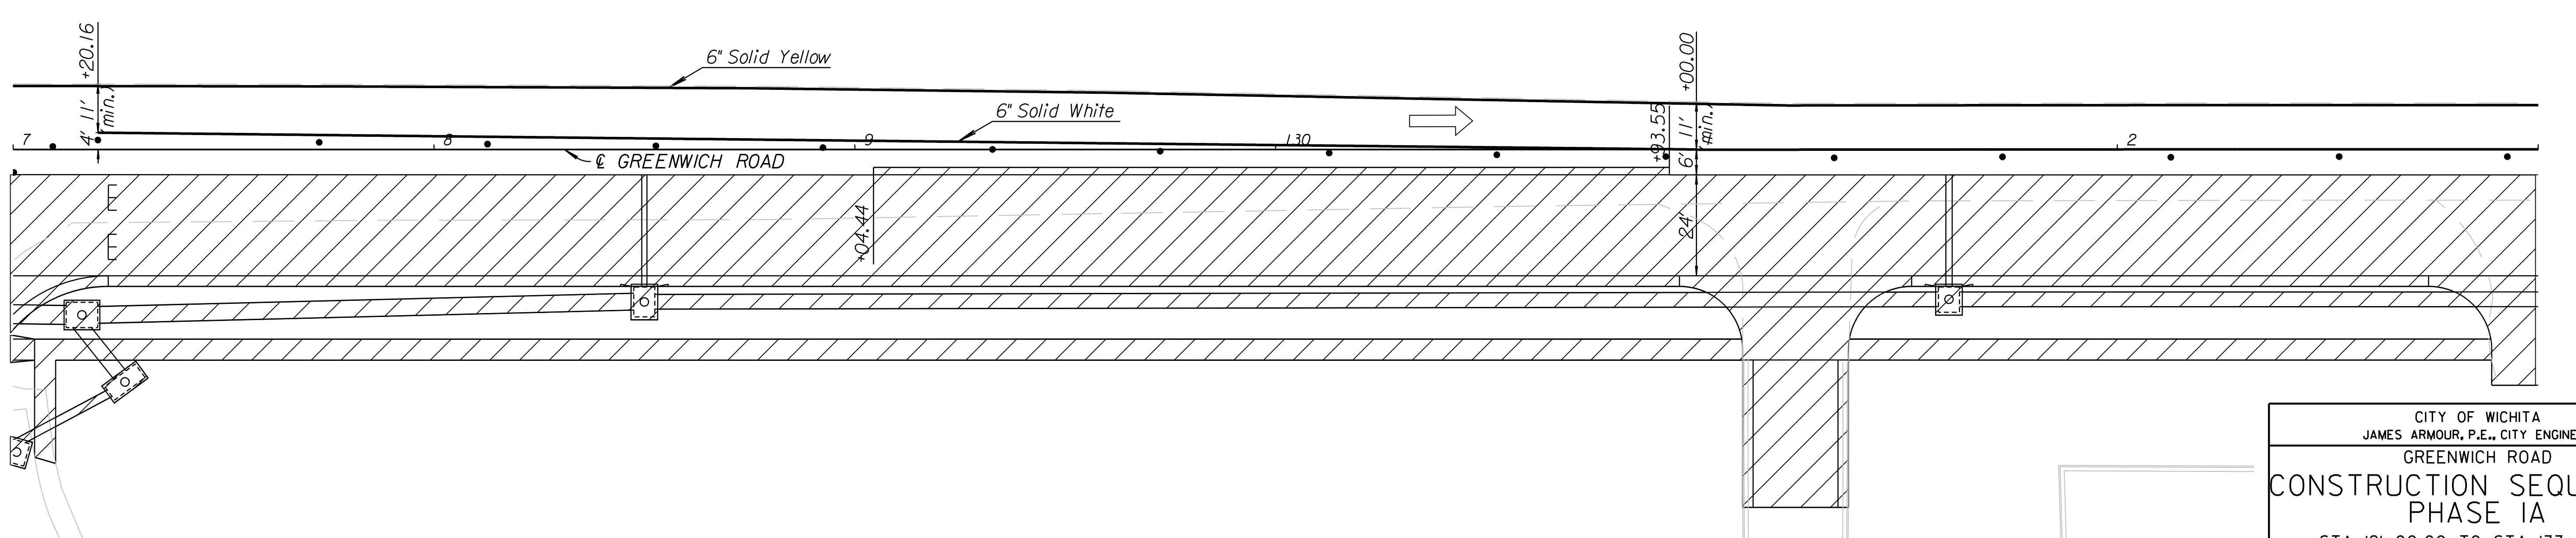


COUNTY	STATE	PROJECT NO.	YEAR	SHEET NO.	TOTAL SHEETS
SEDGWICK	KANSAS	87 N-0386-01	2009	171	255

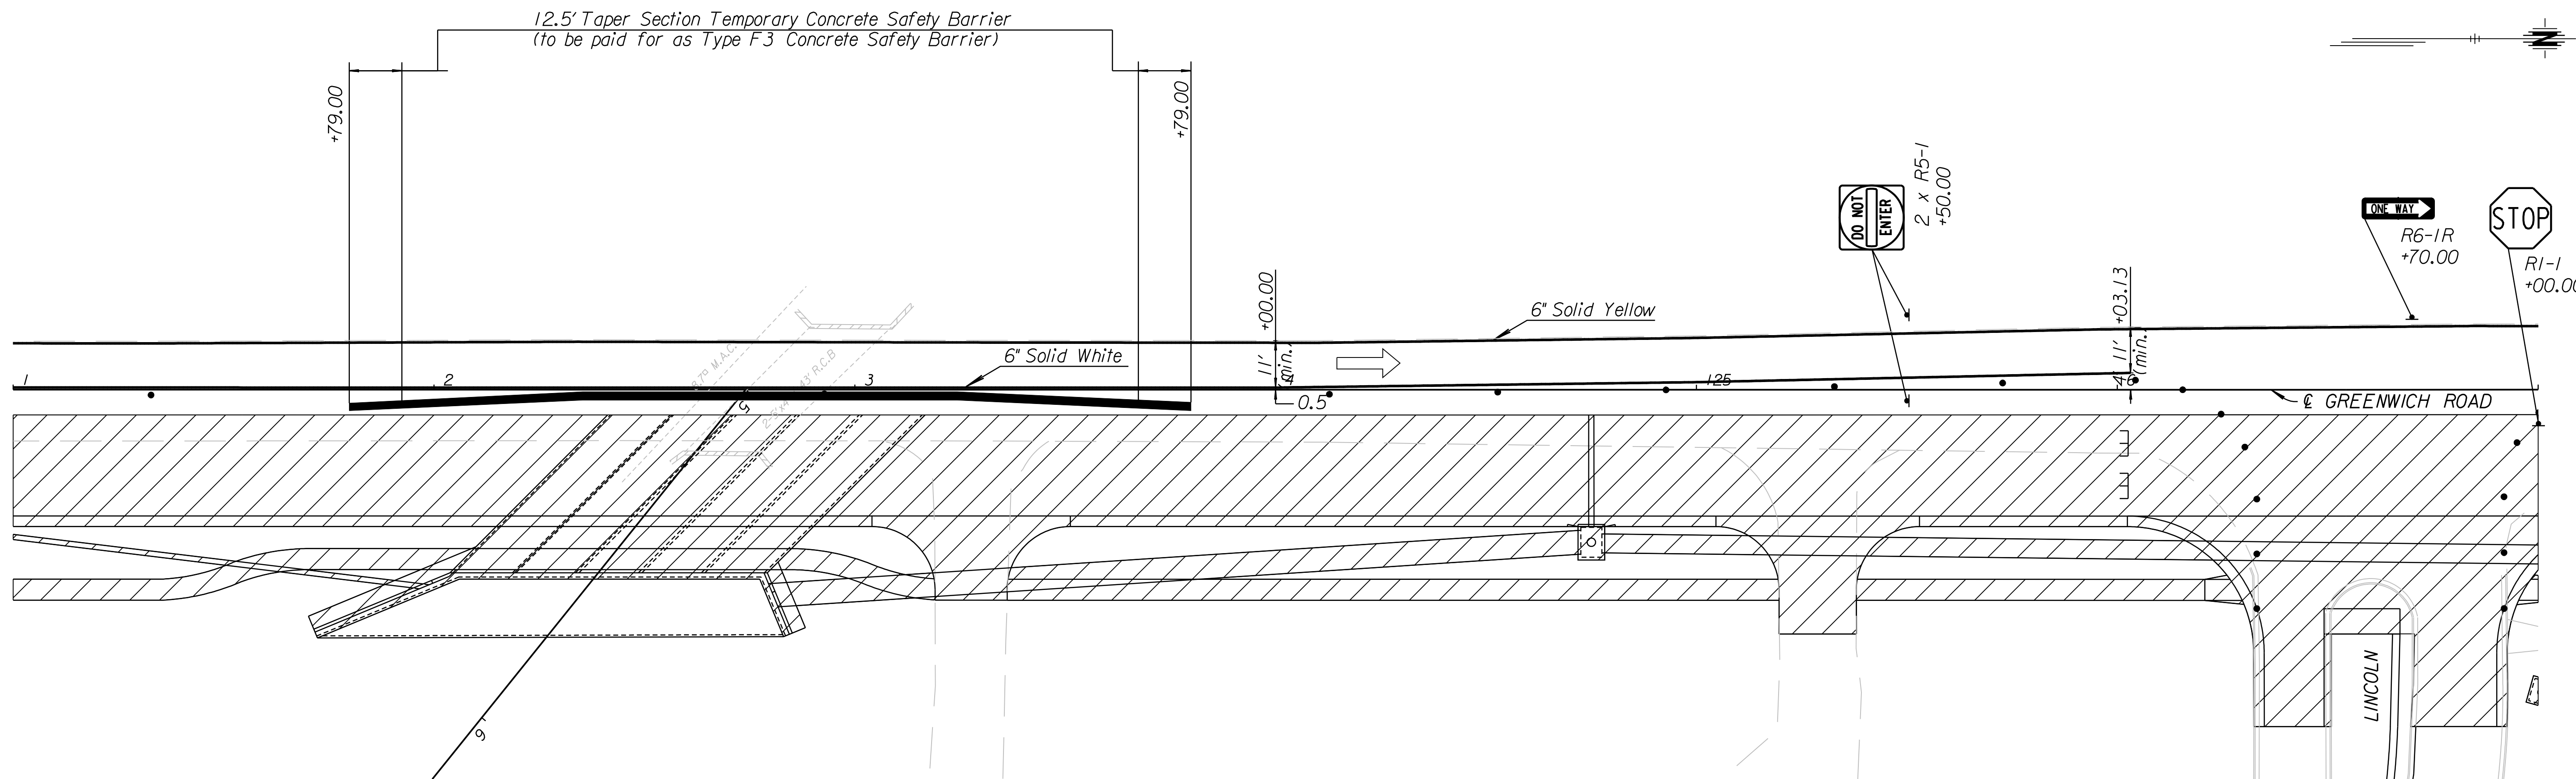

K:\35751A\CADD\SHEETS\TRAFFIC\SEQUENCE\PHASE IA\GRNWHPH04A.dgn  
SURV. PLOT CADD DES. RAN DR. CKD. JJR APP.

CITY OF WICHITA  
JAMES ARMOUR, P.E., CITY ENGINEER  
GREENWICH ROAD  
CONSTRUCTION SEQUENCING  
PHASE IA  
STA. 121+00.00 TO STA. 133+00.00

**PB** PARSONS  
BRINCKERHOFF  
Wichita, Kansas

SCALE 1"=20' DATE 11/23/2009 DWG. NO. 35751A