


COUNTY	STATE	PROJECT NO.	YEAR	SHEET NO.	TOTAL SHEETS
SEDGWICK	KANSAS	87 N-0386-01	2009	172	255

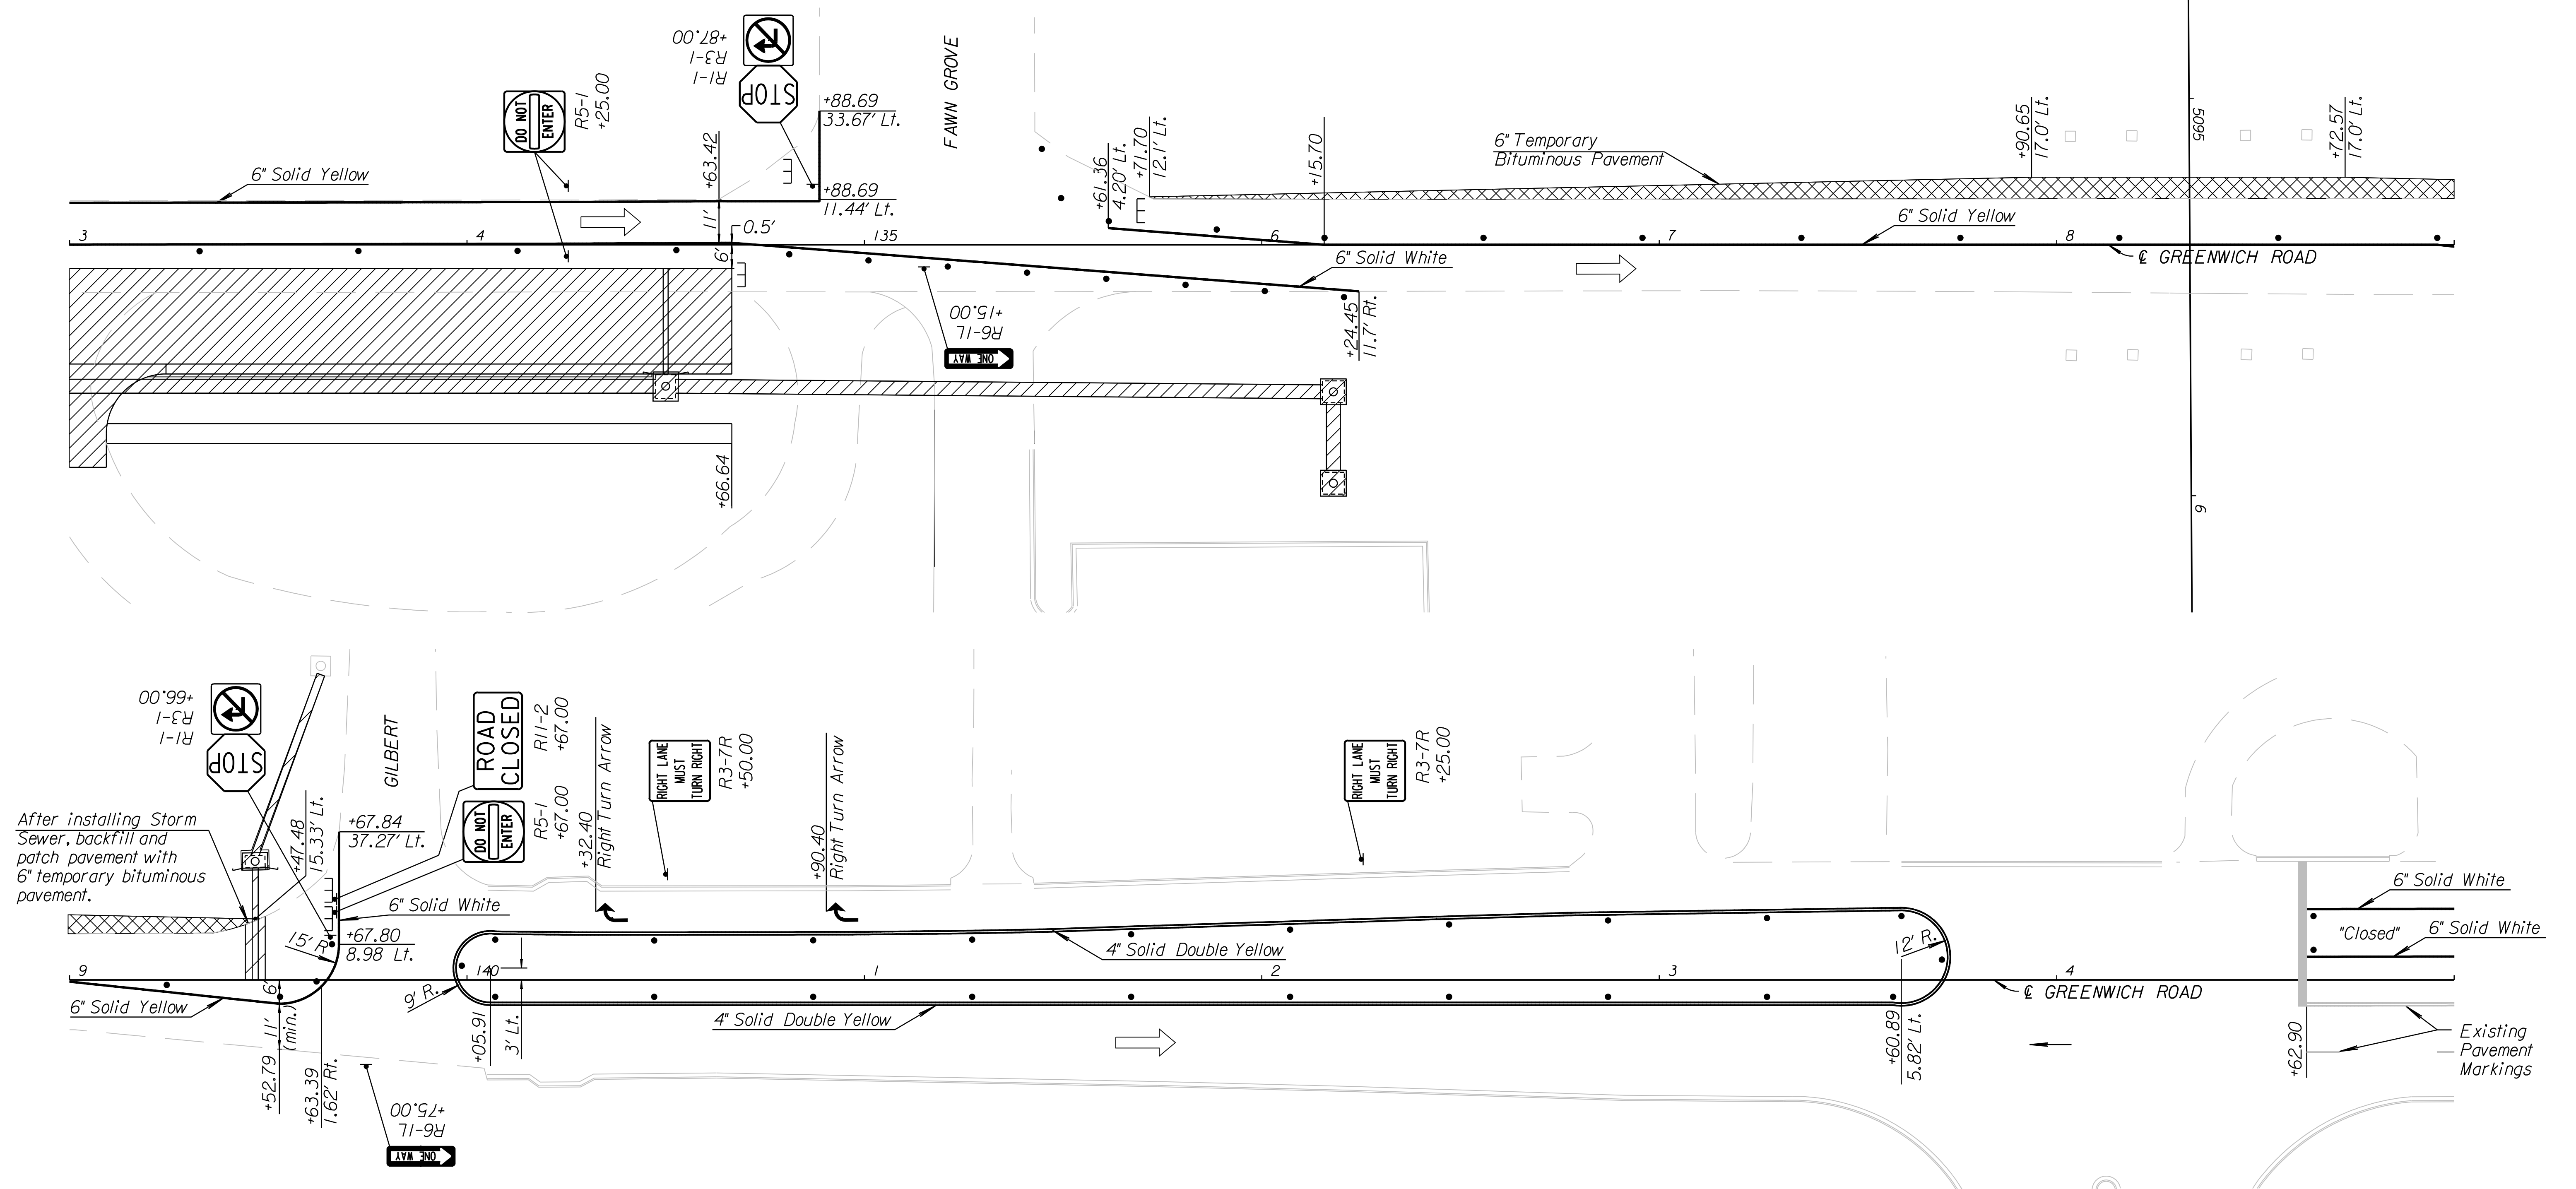

After installing Storm Sewer, backfill and patch pavement with 6" temporary bituminous pavement.

NOTE:
Existing Traffic Signal at Wal-Mart Entrance shall remain operational at all times. Conflicting signal heads shall be covered.

CITY OF WICHITA JAMES ARMOUR, P.E., CITY ENGINEER		
GREENWICH ROAD CONSTRUCTION SEQUENCING PHASE IA		
STA. 133+00.00 TO STA. 145+00.00		
 PARSONS BRINCKERHOFF Wichita, Kansas		
SCALE 1"=20'	DATE 11/23/2009	DWG. NO. 35751A

K:\35751A\CADD\SHEETS\TRAFFIC\SEQUENCE\PHASE IA\GRNWHPH05A.dgn
 SURV. PLOT CADD DES. RAN DR. CKD. JUR APP.